


FINAL SURVEYED SURVEYED
 NOTE BOOK TEMPLATE
 NO. AREAS CHECKED

ORIGINAL SURVEYED SURVEYED
 NOTE BOOK TEMPLATE
 NO. AREAS CHECKED

PLOT DATE = 3/2/2009
 FILE NAME = k:\1119800\1 75-3p east\acadd\ch\10713+00.00.dwg
 PLOT SCALE = 1"=10'
 MODEL = XS.SHEET_20

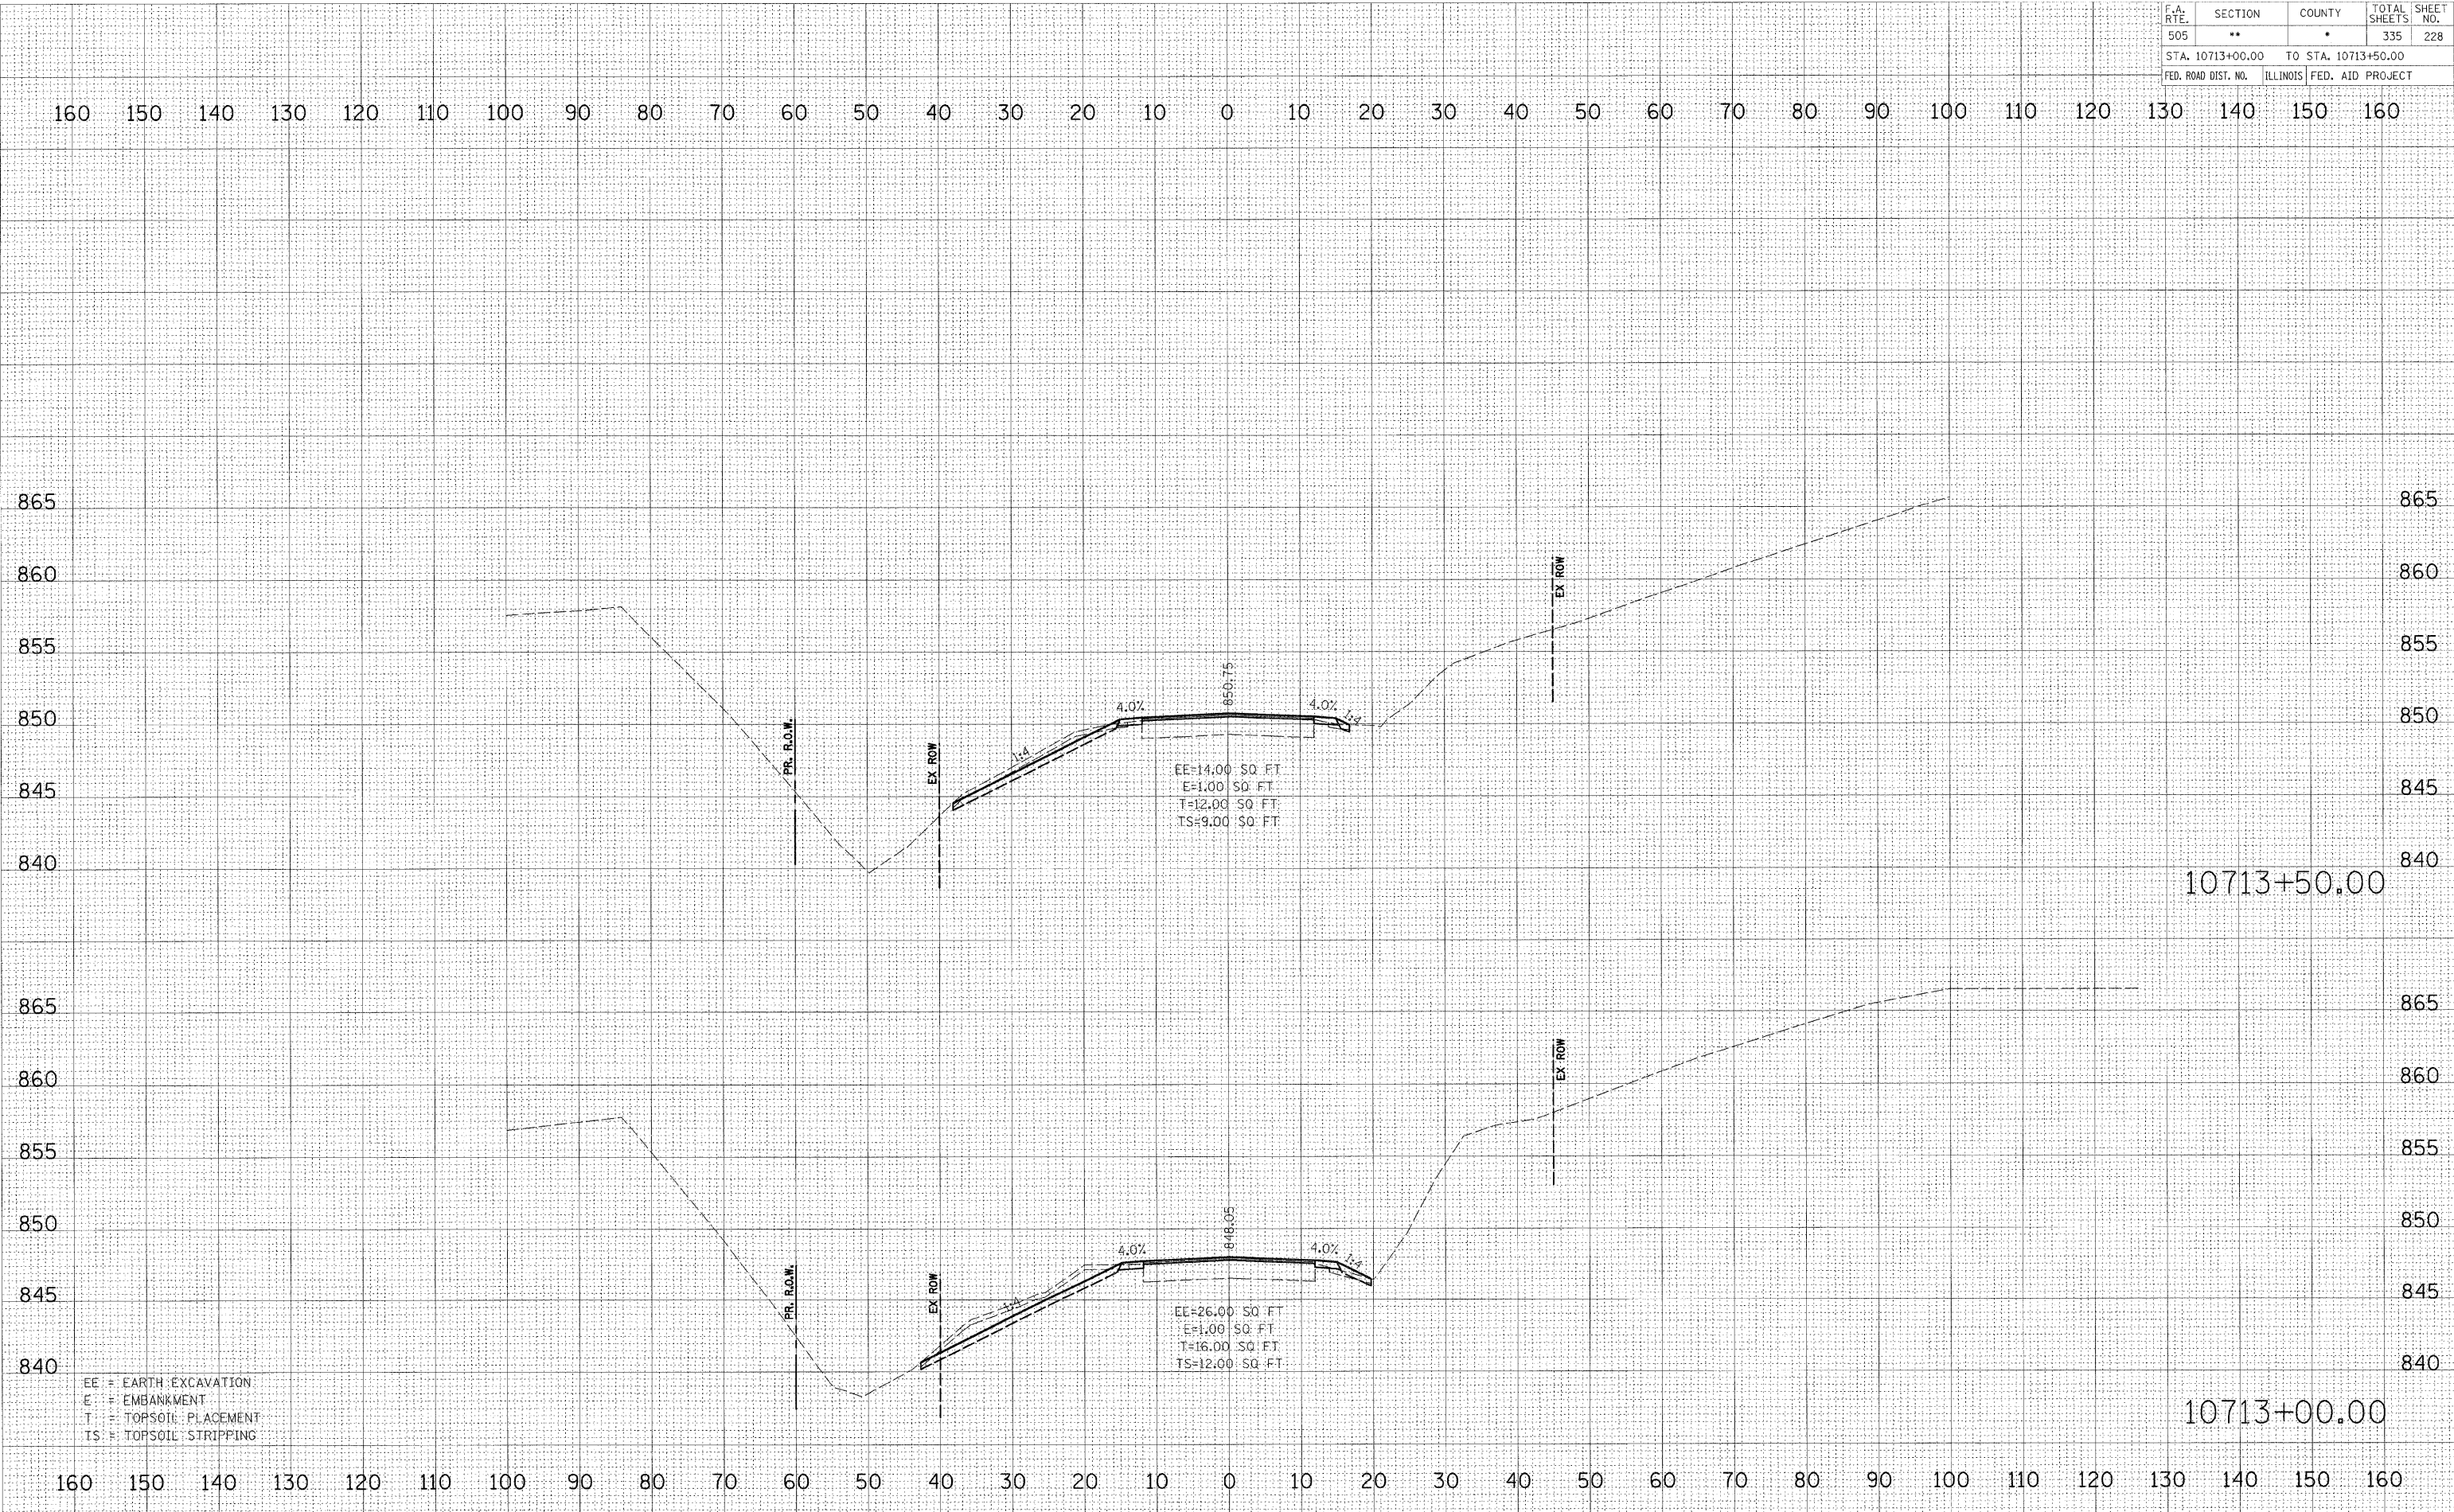

EE = EARTH EXCAVATION
 E = EMBANKMENT
 T = TOPSOIL PLACEMENT
 TS = TOPSOIL STRIPPING