


F.A. RTE.	SECTION	COUNTY	TOTAL SHEETS	SHEET NO.
505	**	*	335	230
STA. 10715+00.00		TO STA. 10715+00.00		
FED. ROAD DIST. NO.		ILLINOIS FED. AID PROJECT		

160 150 140 130 120 110 100 90 80 70 60 50 40 30 20 10 0 10 20 30 40 50 60 70 80 90 100 110 120 130 140 150 160

FINAL SURVEY	BY	DATE
NO. _____	_____	_____
NO. _____	_____	_____
NO. _____	_____	_____

ORIGINAL SURVEY	BY	DATE
NO. _____	_____	_____
NO. _____	_____	_____
NO. _____	_____	_____

PLOT DATE = 3/2/2009  
FILE NAME = I:\111RS-1\111BR-1\75\_3p\_001\10715+00.00.dwg  
PLOT SCALE = 1:10  
MODEL = XS-SHEET\_22

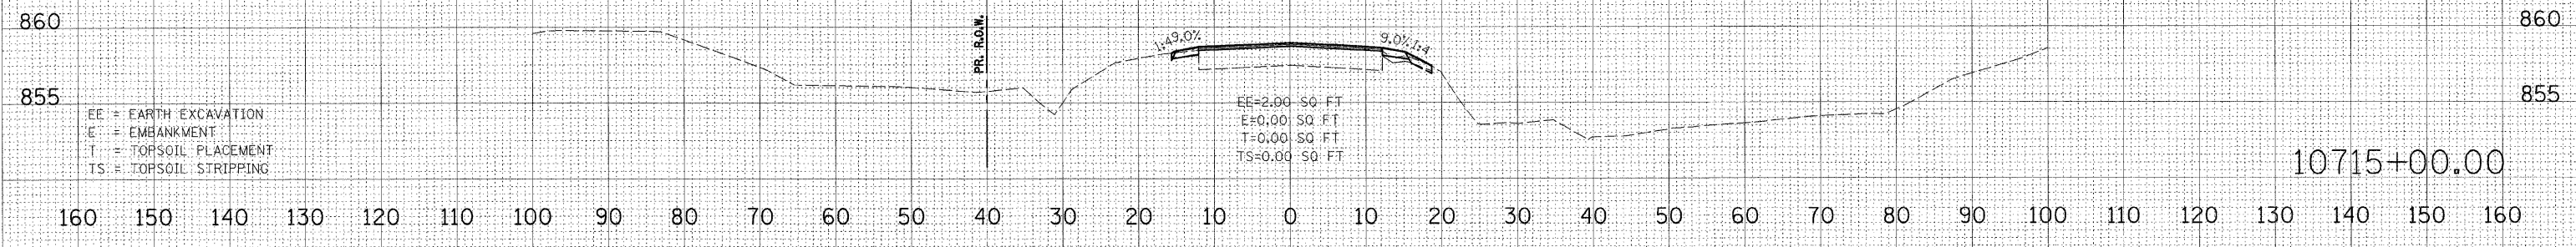

10715+00.00