


BY _____ DATE _____
 SURVEYED _____
 NOTE BOOK _____
 TEMPLATE _____
 AREAS CHECKED _____
 NO. _____

ORIGINAL SURVEYED _____ DATE _____
 SURVEY _____
 NOTE BOOK _____
 TEMPLATE _____
 AREAS CHECKED _____
 NO. _____

PLOT DATE = 3/2/2009
 FILE NAME = I:\111RS\80\1175_3p_0001\0001\1175_3p_0001.dgn
 PLOT SCALE = 1:10
 MODEL = KS_SHEET_3

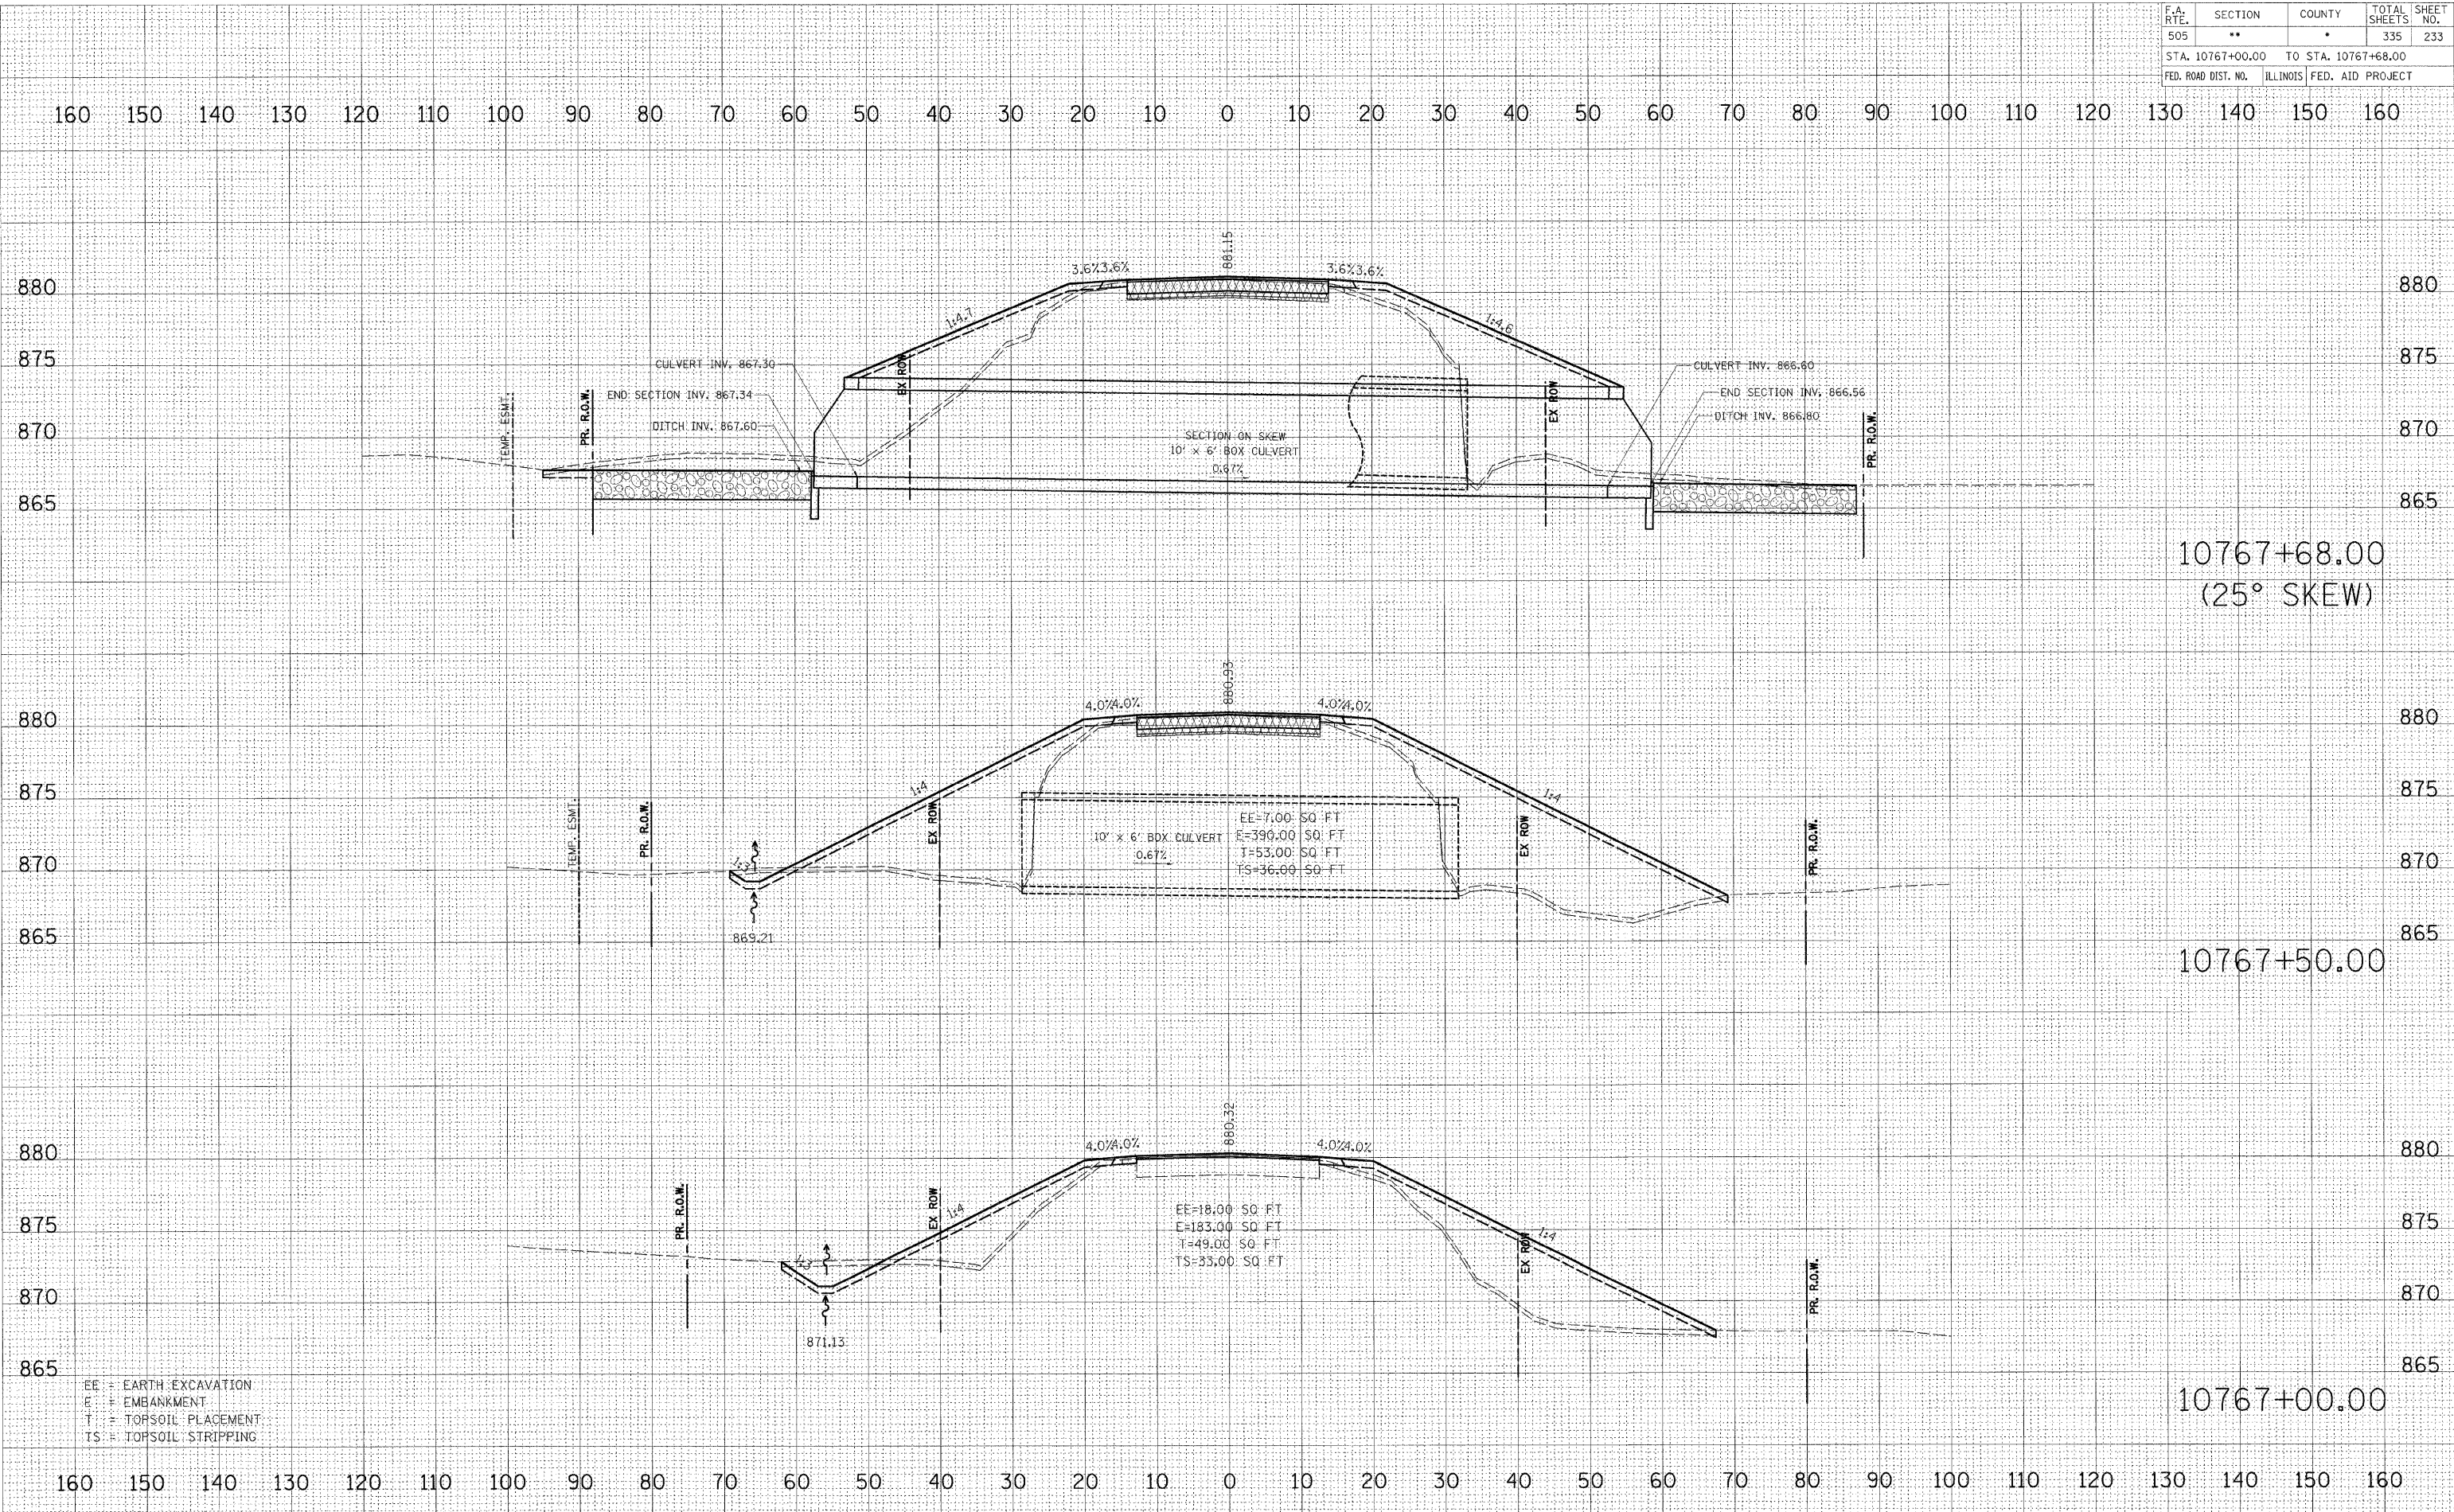

EE = EARTH EXCAVATION
 E = EMBANKMENT
 T = TOPSOIL PLACEMENT
 TS = TOPSOIL STRIPPING