


F.A. RTE.	SECTION	COUNTY	TOTAL SHEETS	SHEET NO.
505	**	*	335	239
STA. 10815+00.00		TO STA. 10816+50.00		
FED. ROAD DIST. NO.		ILLINOIS FED. AID PROJECT		

160 150 140 130 120 110 100 90 80 70 60 50 40 30 20 10 0 10 20 30 40 50 60 70 80 90 100 110 120 130 140 150 160

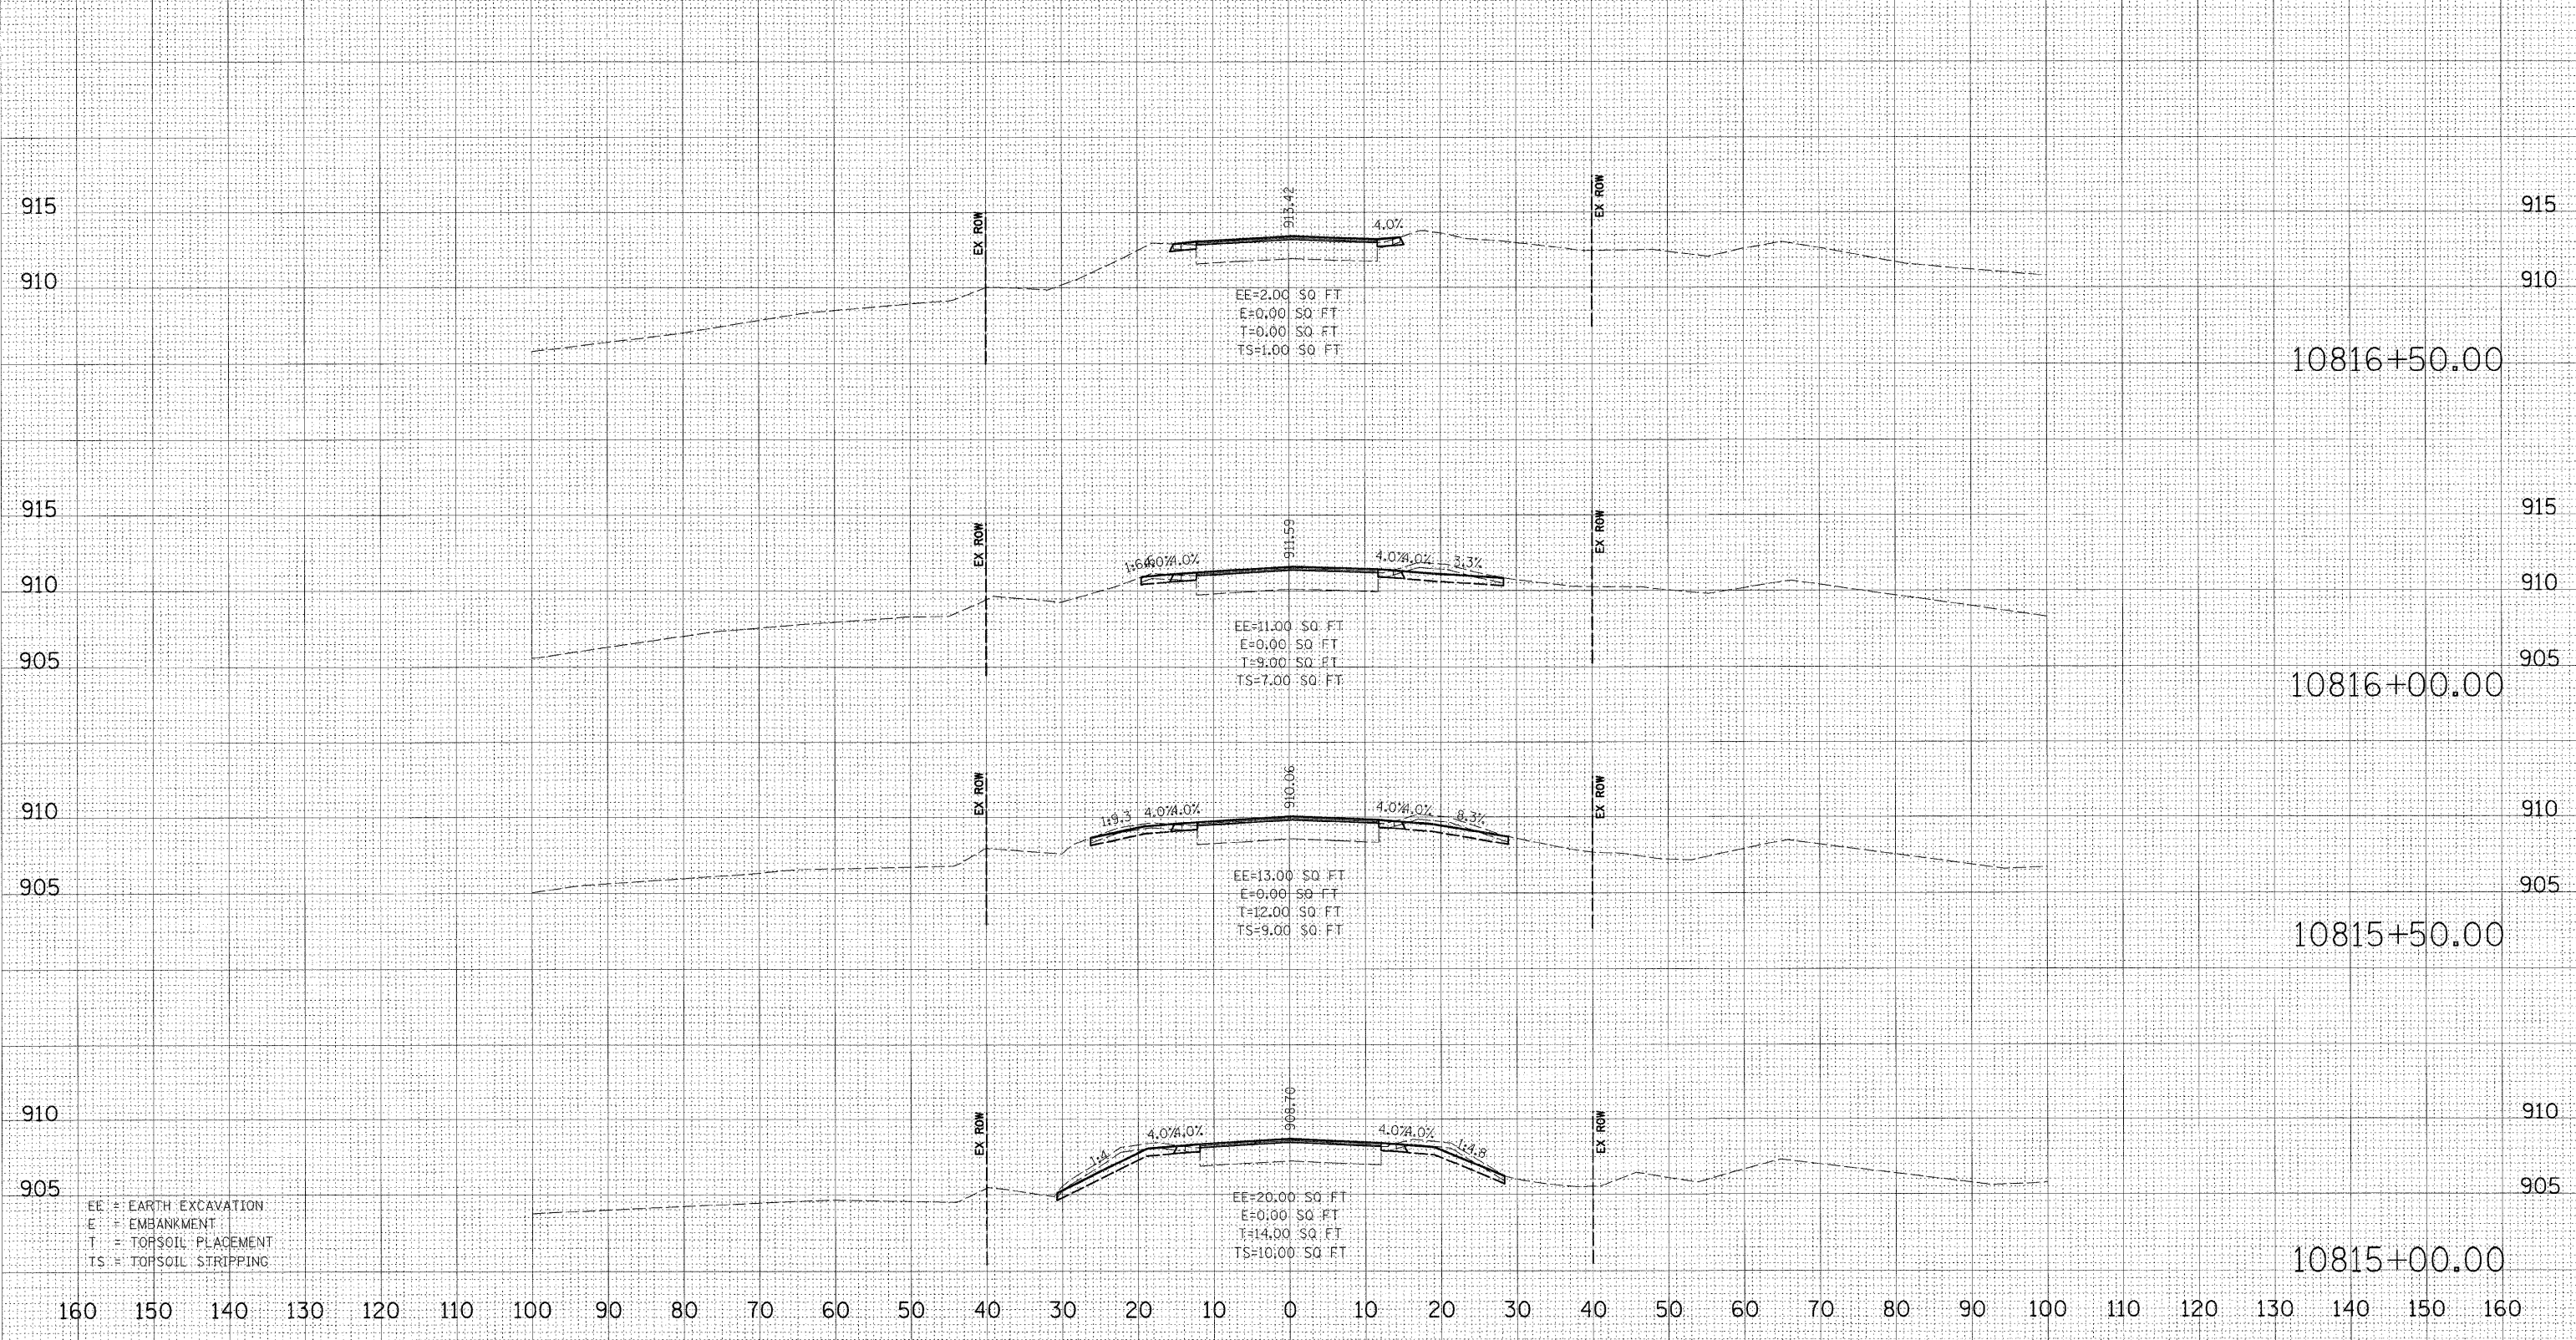

EE = EARTH EXCAVATION  
 E = EMBANKMENT  
 T = TOPSOIL PLACEMENT  
 TS = TOPSOIL STRIPPING

FINAL SURVEYED BY DATE  
 SURVEYED BY DATE  
 NOTE BOOK NO.  
 AREAS CHECKED

ORIGINAL SURVEYED BY DATE  
 SURVEYED BY DATE  
 NOTE BOOK NO.  
 AREAS CHECKED

PLOT DATE = 3/2/2009  
 FILE NAME = K:\111RS\800\175\_3p\_earth\road\Ch\10815+00.00\10815+00.00.dwg  
 PLOT SCALE = 1:10  
 MODEL NAME = XS.SHEET\_4