


F.A. RTE.	SECTION	COUNTY	TOTAL SHEETS	SHEET NO.
505	**	*	335	241
STA. 10852+50.00		TO STA. 10853+23.21		
FED. ROAD DIST. NO.		ILLINOIS FED. AID PROJECT		

160 150 140 130 120 110 100 90 80 70 60 50 40 30 20 10 0 10 20 30 40 50 60 70 80 90 100 110 120 130 140 150 160

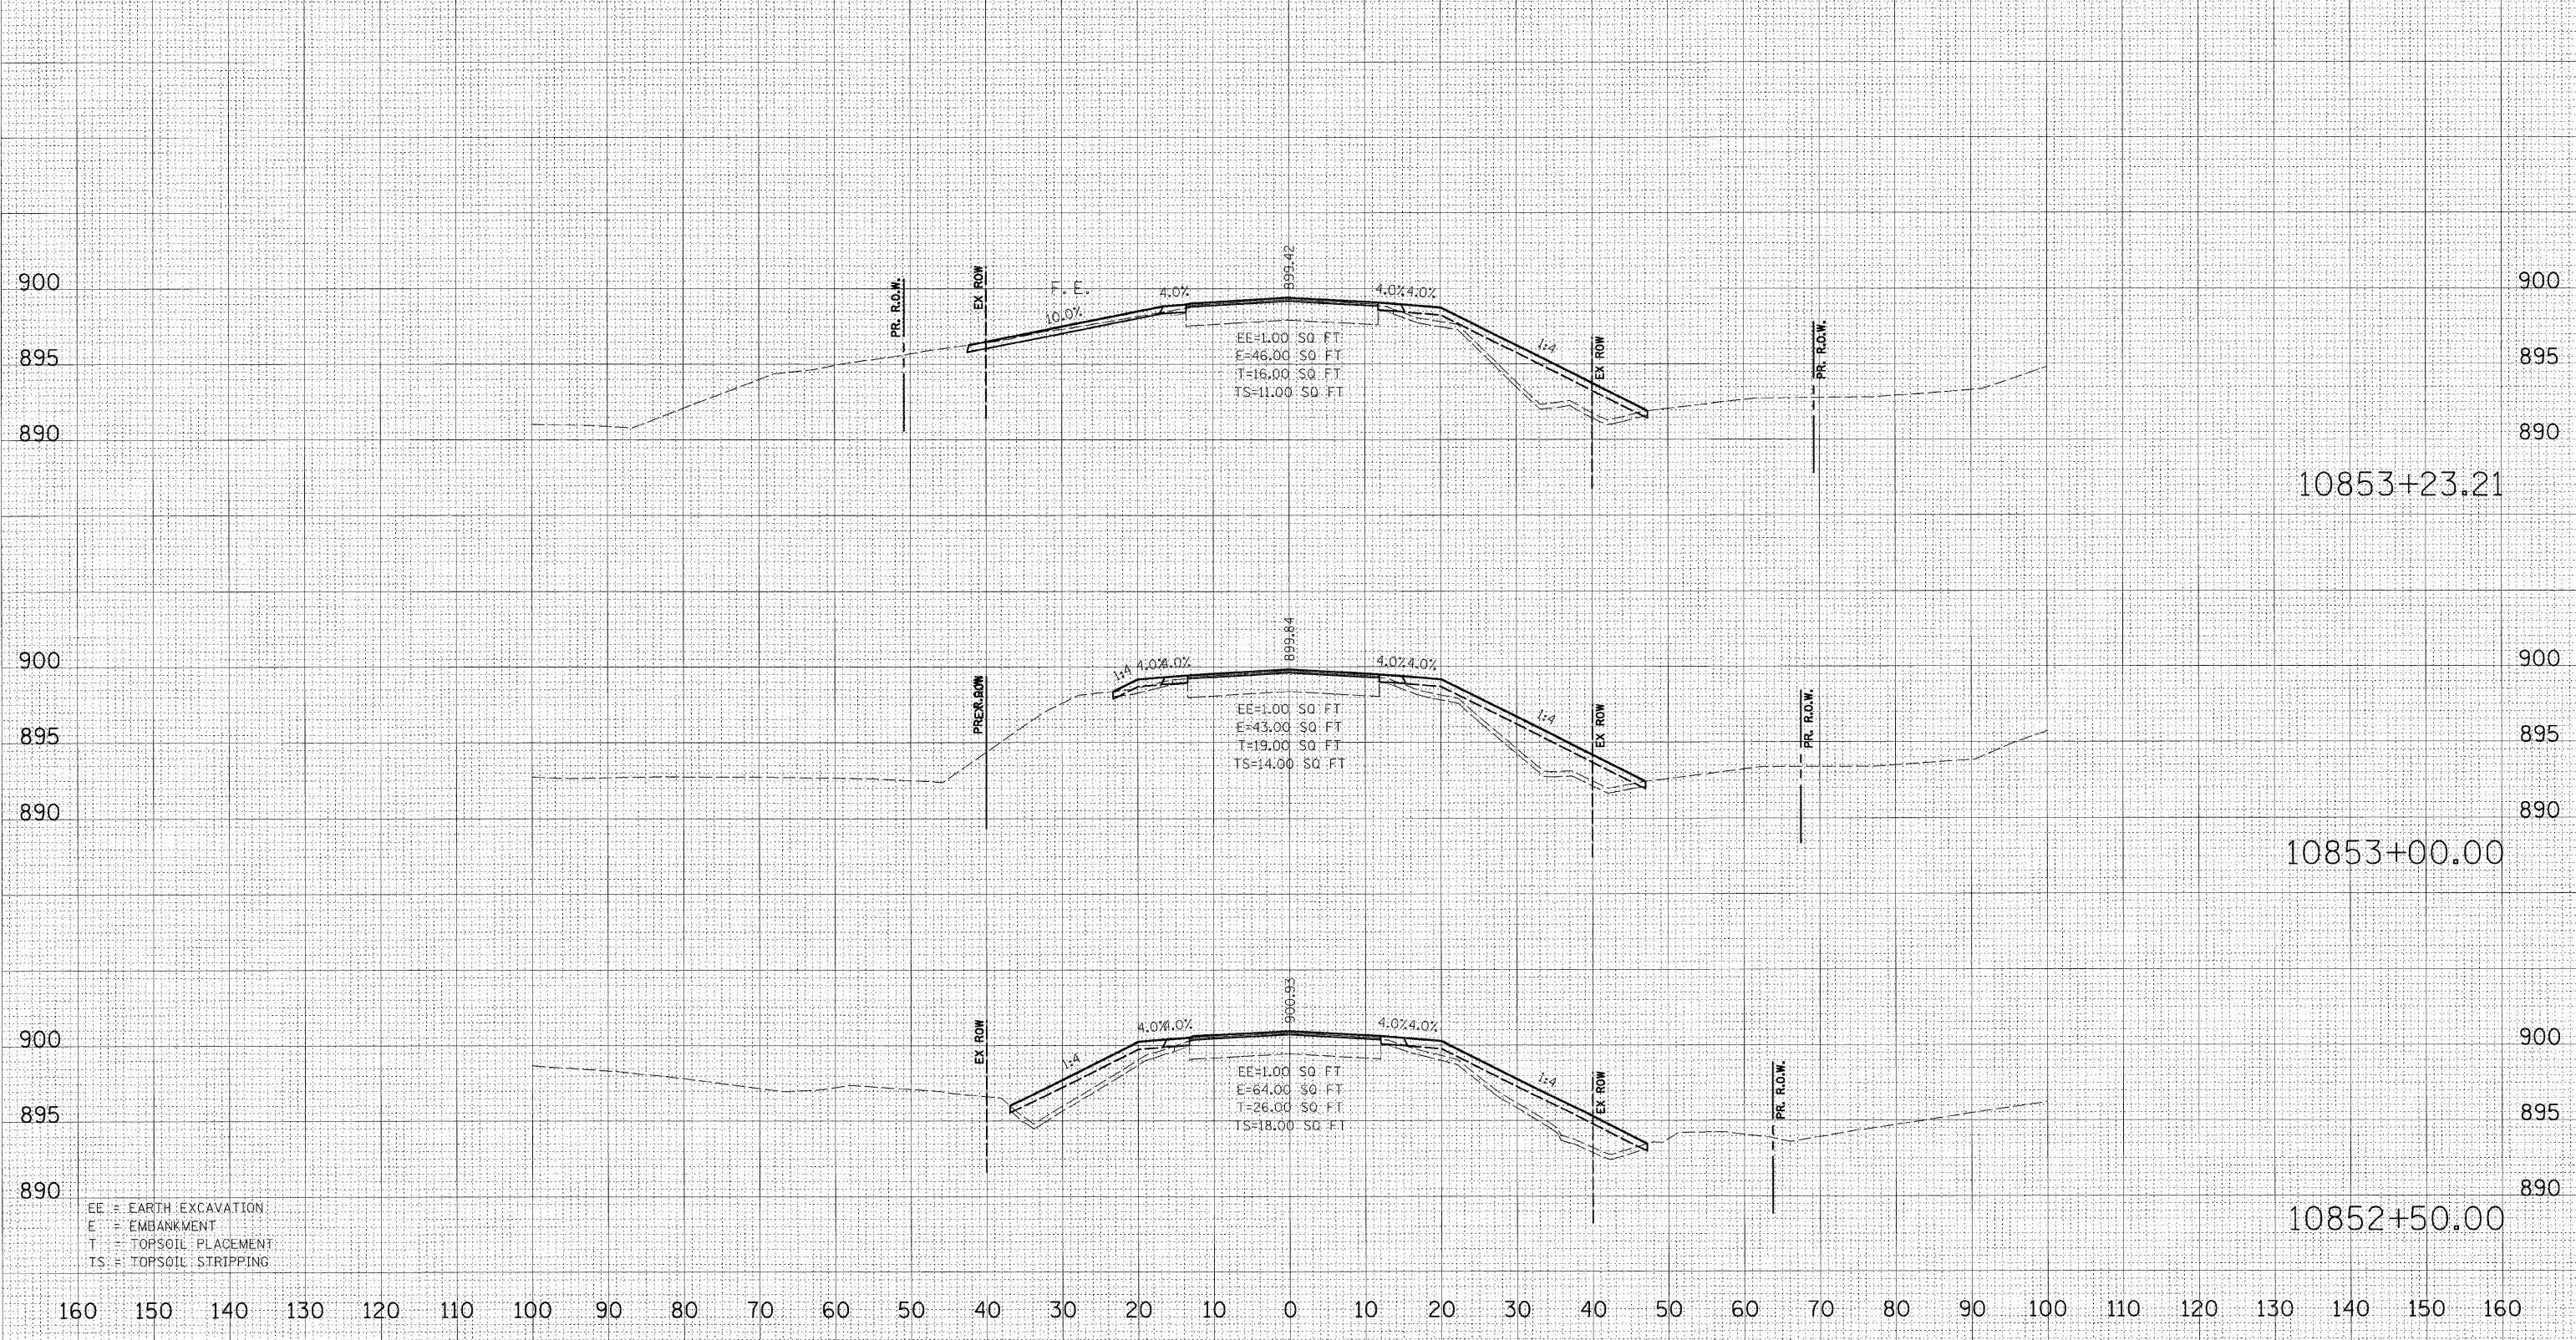

EE = EARTH EXCAVATION  
 E = EMBANKMENT  
 T = TOPSOIL PLACEMENT  
 TS = TOPSOIL STRIPPING

FINAL SURVEY

DATE	
BY	
NO.	
AREAS CHECKED	

ORIGINAL SURVEY

DATE	
BY	
NO.	
AREAS CHECKED	

PLOT DATE = 3/2/2009  
 FILE NAME = I:\111RS-1\111BR-1\75\_3p\_earth\road\10852+50.00-10853+23.21.dgn  
 PLOT SCALE = 1:10  
 MODEL = XS-SHEET.2