


F.A. RTE.	SECTION	COUNTY	TOTAL SHEETS	SHEET NO.
505	**	*	335	246
STA. 10892+50.00		TO STA. 10893+50.00		
FED. ROAD DIST. NO.		ILLINOIS FED. AID PROJECT		

DATE	
BY	
SURVEYED	
NOTED	
TECH. DWT	
AREAS CHECKED	
NO.	

DATE	
BY	
SURVEYED	
NOTED	
TECH. DWT	
AREAS CHECKED	
NO.	

PLOT DATE = 3/2/2009
 FILE NAME = I:\111RS1\111BR-1 Ya-15d-RS-1 & (W-15d)T-1.dgn
 SCALE = 1"=10'
 USER NAME =
 MODEL = XS SHEET 2

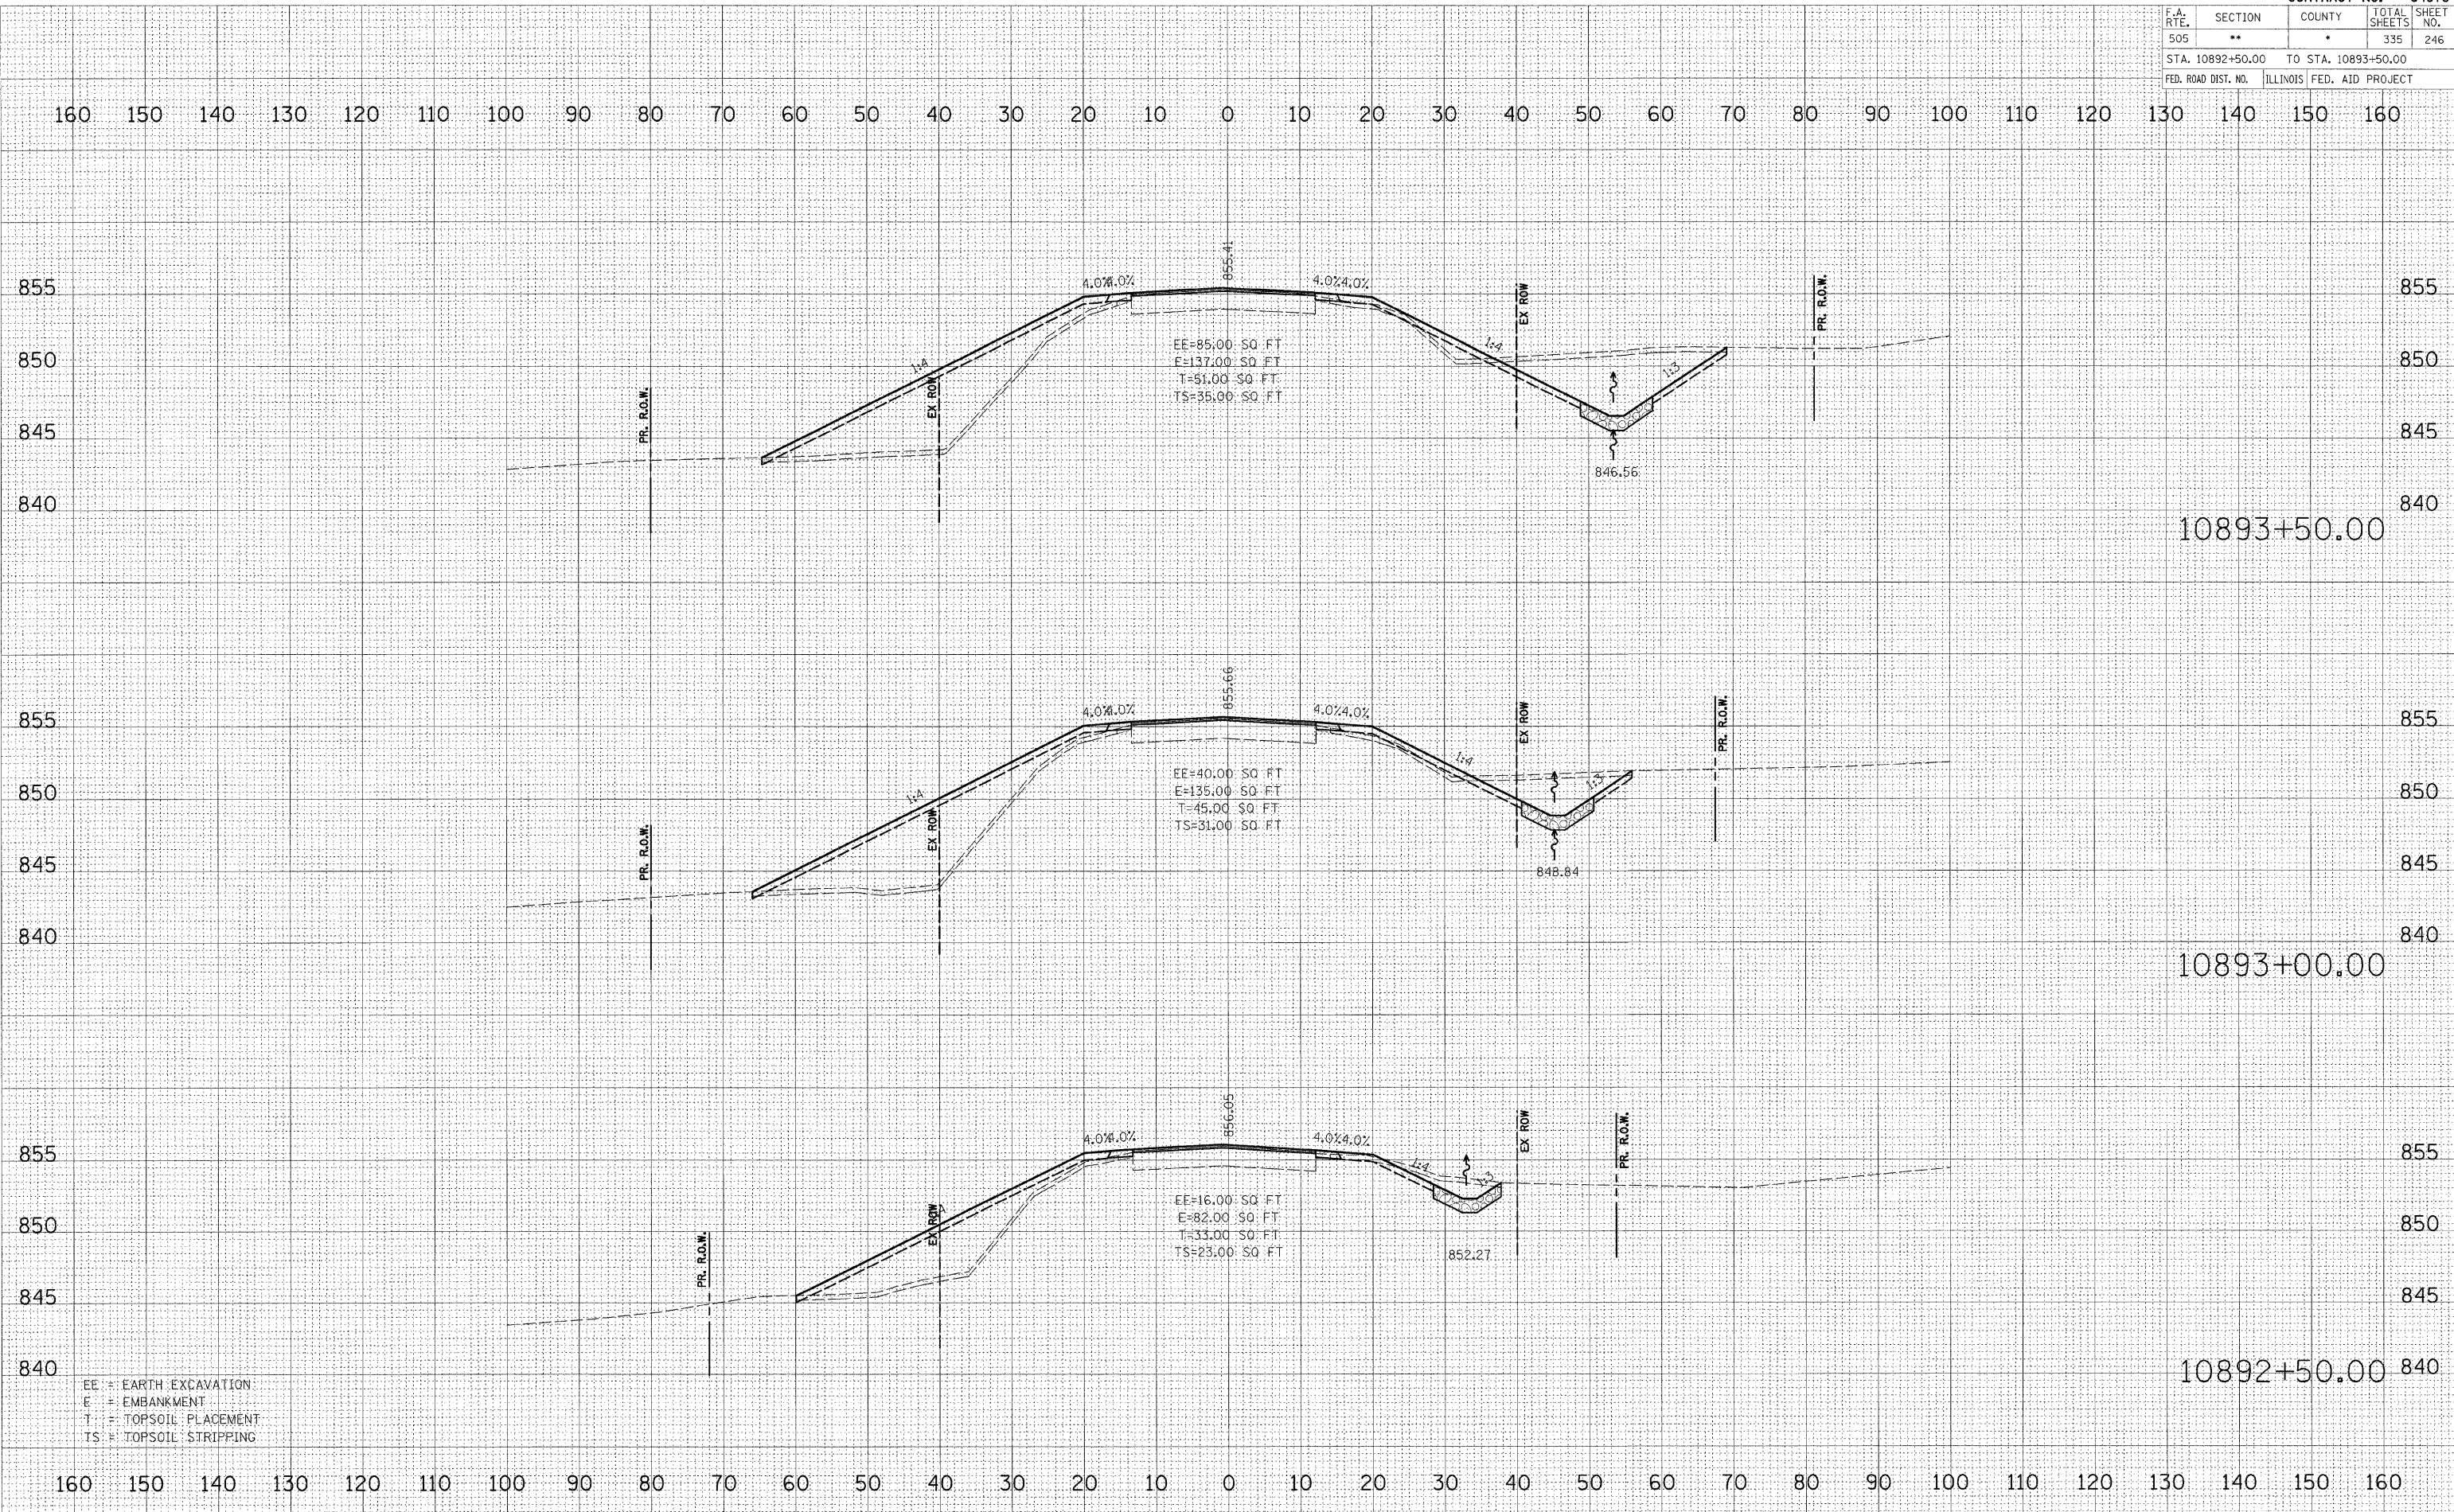

EE = EARTH EXCAVATION
 E = EMBANKMENT
 T = TOPSOIL PLACEMENT
 TS = TOPSOIL STRIPPING