


F.A. RTE.	SECTION	COUNTY	TOTAL SHEETS	SHEET NO.
505	**	*	335	247
STA. 10894+00.00 TO STA. 10894+50.00				
FED. ROAD DIST. NO. ILLINOIS FED. AID PROJECT				

BY	DATE

BY	DATE

PLOT DATE = 3/2/2009  
 FILE NAME = r:\111rs\600\11\_75\_3p\_eest\roads\GMA\111RS-1\111BR-1\Yc-15d-RS-1\W-15d-T-1.dgn  
 SCALE = 1" = 10'  
 USER NAME = j12  
 MODEL = XS.SHEET\_3

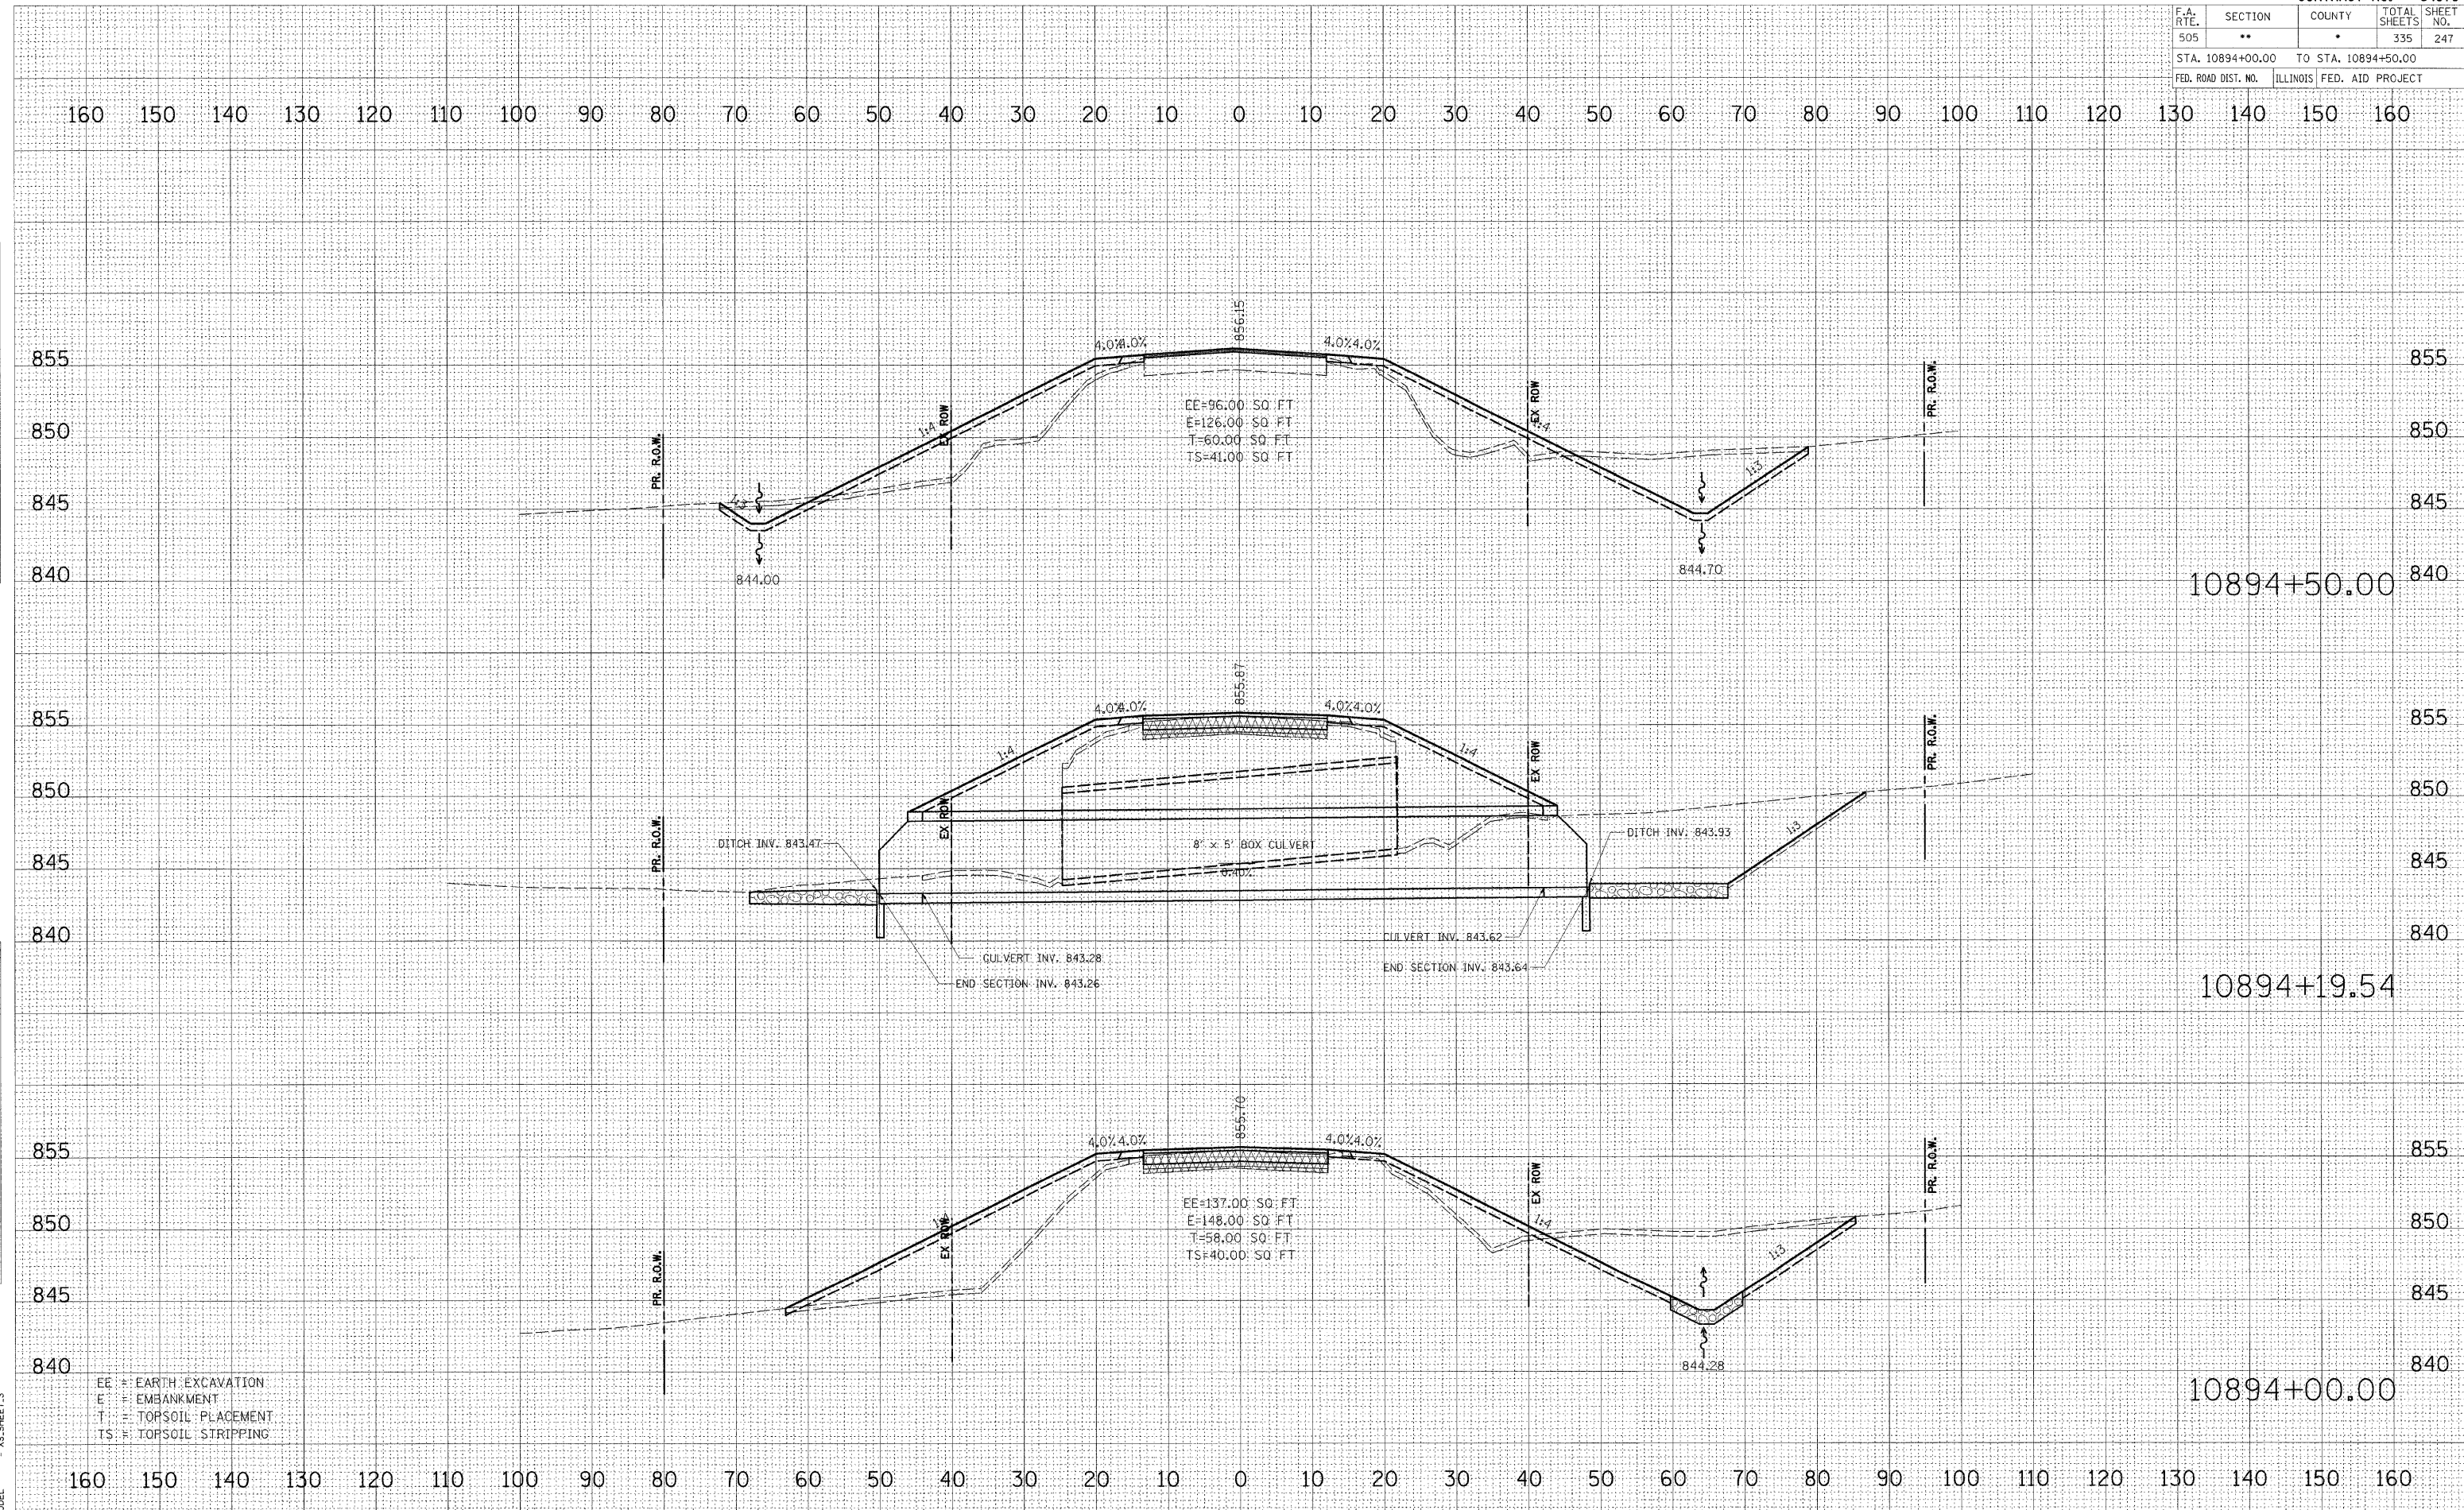

EE = EARTH EXCAVATION  
 E = EMBANKMENT  
 T = TOPSOIL PLACEMENT  
 TS = TOPSOIL STRIPPING