


F.A. RTE.	SECTION	COUNTY	TOTAL SHEETS	SHEET NO.
505	**	*	335	251
STA. 10966+00.00		TO STA. 10967+00.00		
FED. ROAD DIST. NO.	ILLINOIS	FED. AID PROJECT		

160 150 140 130 120 110 100 90 80 70 60 50 40 30 20 10 0 10 20 30 40 50 60 70 80 90 100 110 120 130 140 150 160

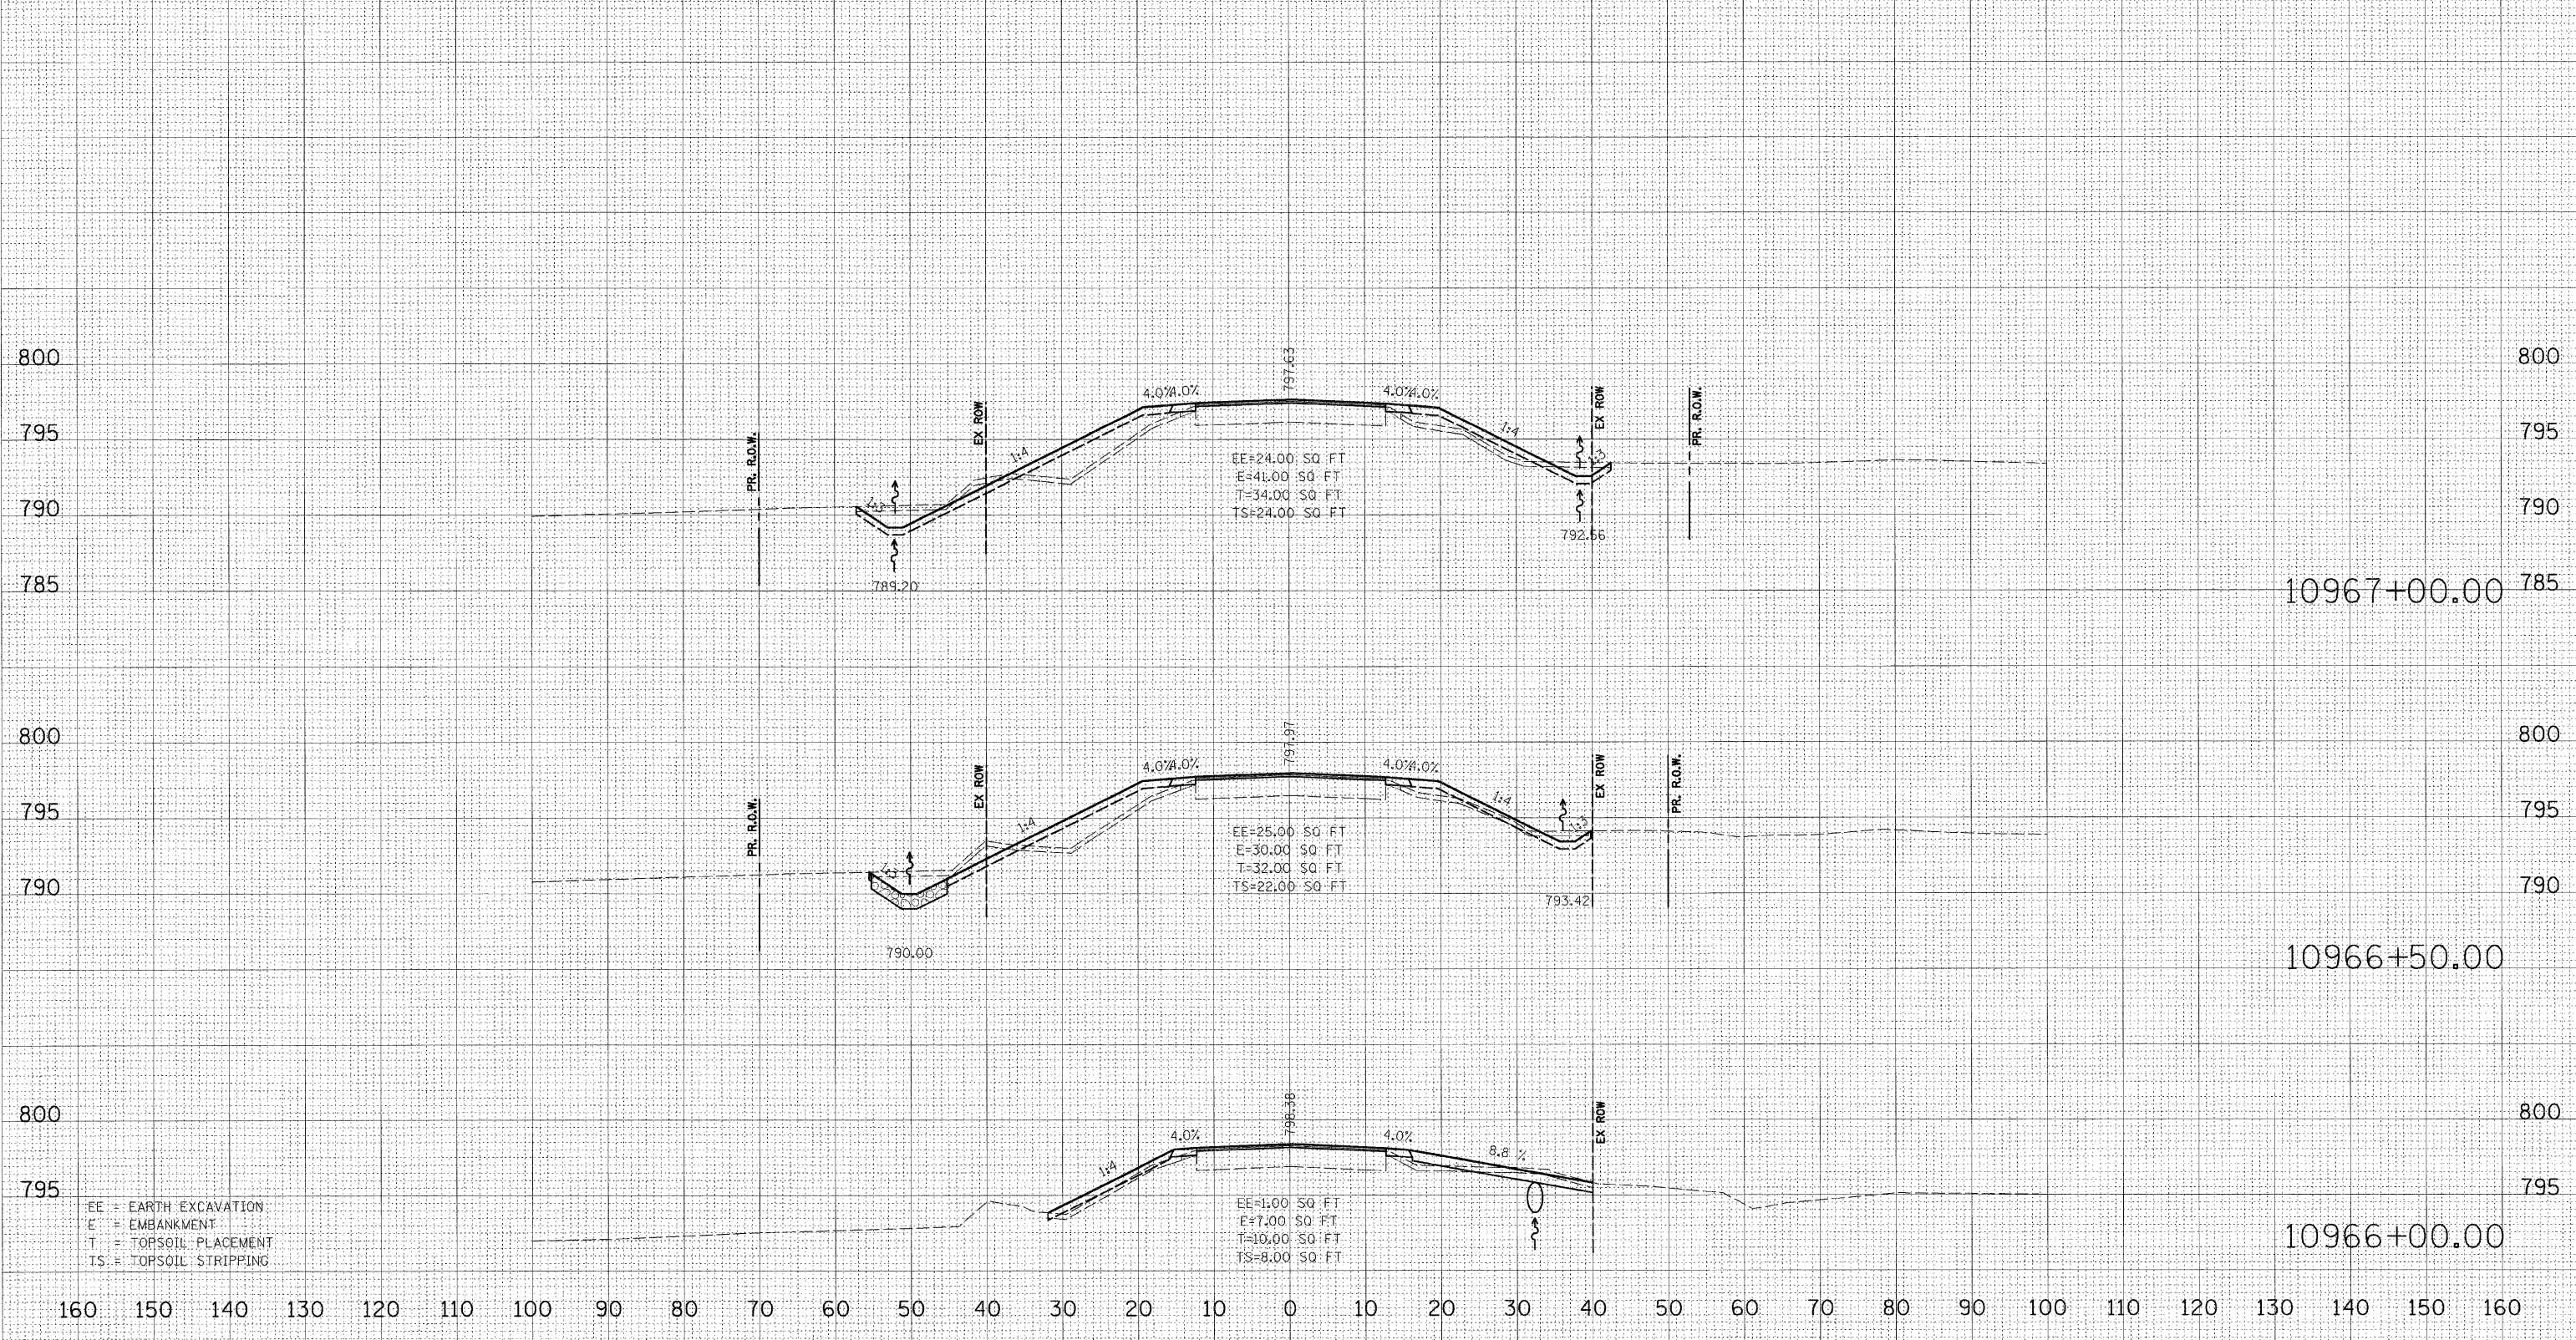

FINAL SURVEY	DATE
NO. _____	_____
BY _____	_____
DATE _____	_____
NO. _____	_____
BY _____	_____
DATE _____	_____
NO. _____	_____
BY _____	_____
DATE _____	_____

ORIGINAL SURVEY	DATE
NO. _____	_____
BY _____	_____
DATE _____	_____
NO. _____	_____
BY _____	_____
DATE _____	_____
NO. _____	_____
BY _____	_____
DATE _____	_____

EE = EARTH EXCAVATION  
 E = EMBANKMENT  
 T = TOPSOIL PLACEMENT  
 TS = TOPSOIL STRIPPING

PLOT DATE = 3/2/2009  
 FILE NAME = I:\11195880\1175\_3p\_0001\0001.dgn  
 PLOT SCALE = 1:10  
 MODEL = XS.SHEET\_1