


F.A. RTE.	SECTION	COUNTY	TOTAL SHEETS	SHEET NO.
505	**	*	335	255
STA. 10971+50.00 TO STA. 10971+50.00				
FED. ROAD DIST. NO.	ILLINOIS	FED. AID PROJECT		

160 150 140 130 120 110 100 90 80 70 60 50 40 30 20 10 0 10 20 30 40 50 60 70 80 90 100 110 120 130 140 150 160

FINAL SURVEY	BY	DATE
NO. _____	_____	_____
NOTE BOOK	NO. _____	DATE _____
AREAS CHECKED	_____	_____

ORIGINAL SURVEY	BY	DATE
NO. _____	_____	_____
NOTE BOOK	NO. _____	DATE _____
AREAS CHECKED	_____	_____

PLOT DATE = 3/2/2009
 FILE NAME = I:\111RS\111 75-3p east\cadd\cadd\111RS-1\111RS-1-06.dgn
 PLOT SCALE = 1/8"=1'-0"
 MODEL NAME = XS-SHEET.5

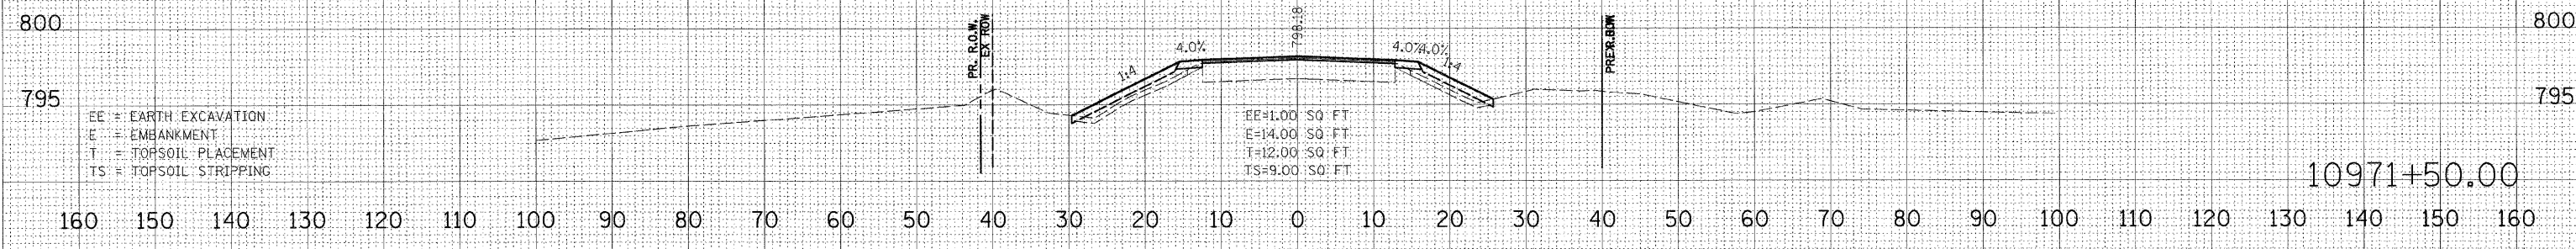

EE = EARTH EXCAVATION
 E = EMBANKMENT
 T = TOPSOIL PLACEMENT
 TS = TOPSOIL STRIPPING

EE=1.00 SO: FT
 E=14.00 SO: FT
 T=12.00 SO: FT
 TS=9.00 SO: FT