


F.A. RTE.	SECTION	COUNTY	TOTAL SHEETS	SHEET NO.
505	**	*	335	270
STA. 11008+00.00 TO STA. 11009+00.00				
FED. ROAD DIST. NO. ILLINOIS FED. AID PROJECT				

DATE	BY

DATE	BY

PLOT DATE = 3/2/2009  
FILE NAME = h:\1119600\1175\_3p\_east\road\11008+00.dwg  
USER = j...  
MODEL = XS SHEET 10

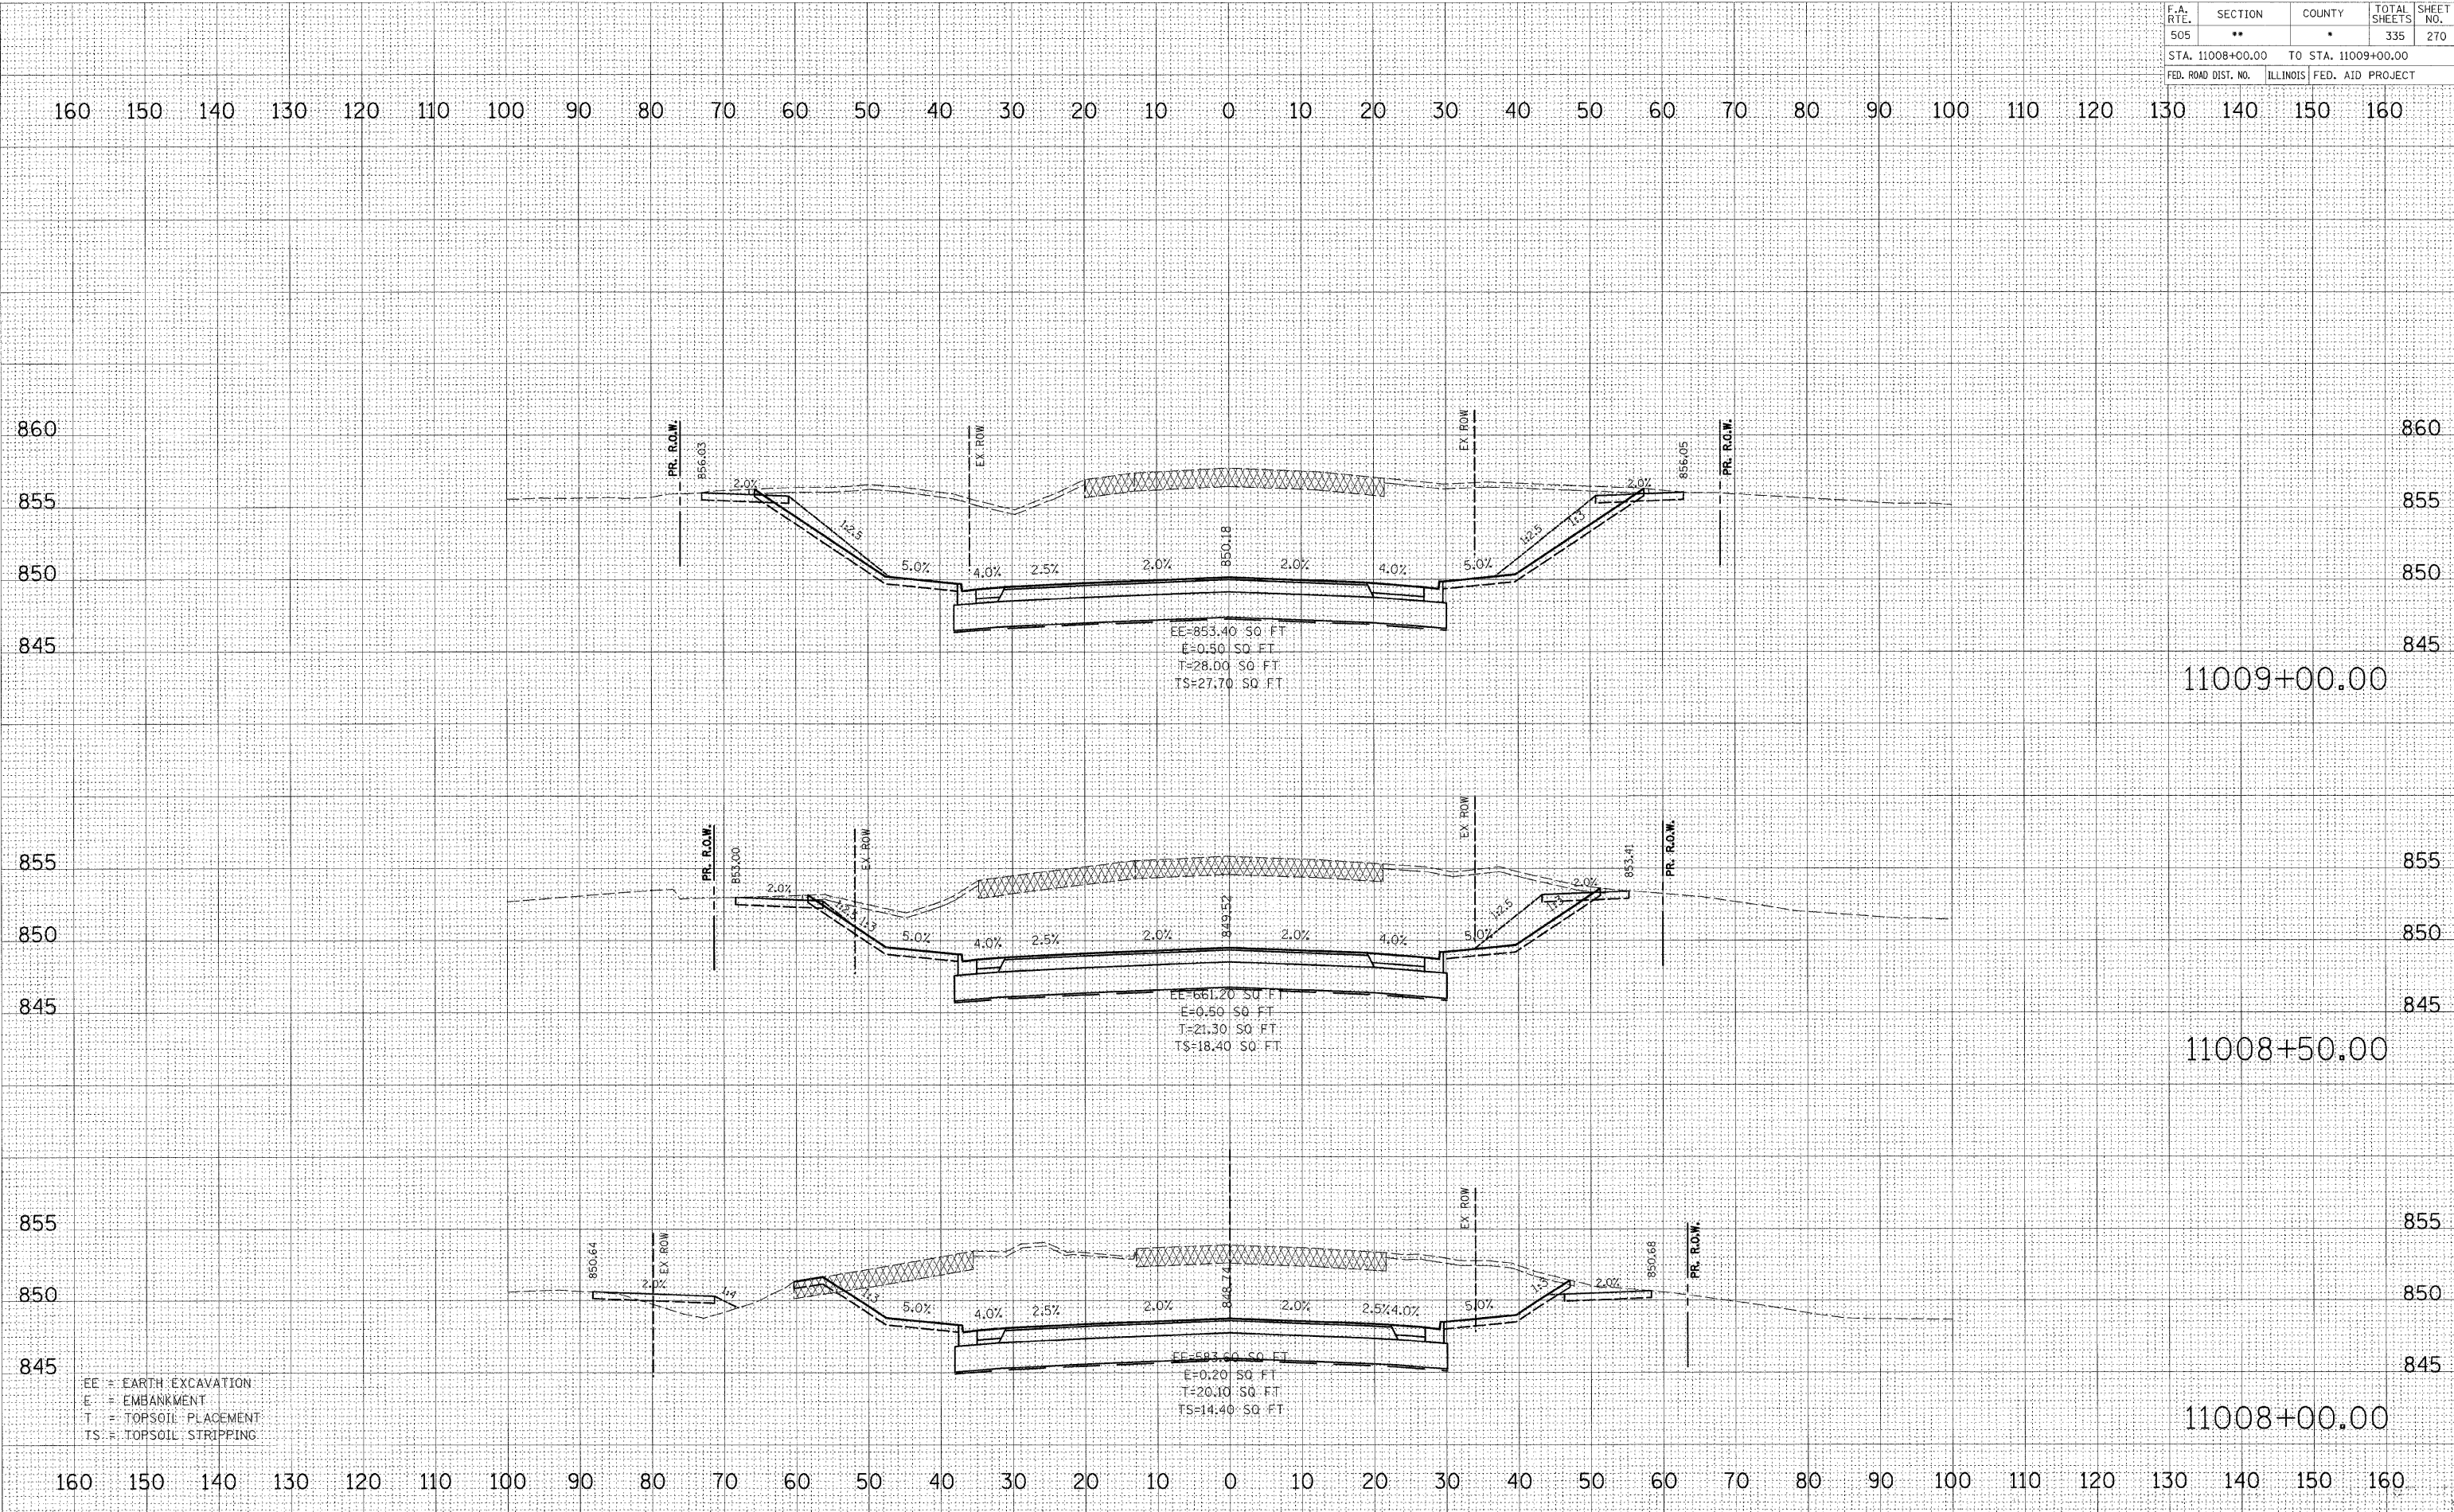

EE = EARTH EXCAVATION  
E = EMBANKMENT  
T = TOPSOIL PLACEMENT  
TS = TOPSOIL STRIPPING