


F.A. RTE.	SECTION	COUNTY	TOTAL SHEETS	SHEET NO.
505	**	*	335	272
STA. 11010+50.00		TO STA. 11011+00.00		
FED. ROAD DIST. NO.		ILLINOIS FED. AID PROJECT		

160 150 140 130 120 110 100 90 80 70 60 50 40 30 20 10 0 10 20 30 40 50 60 70 80 90 100 110 120 130 140 150 160

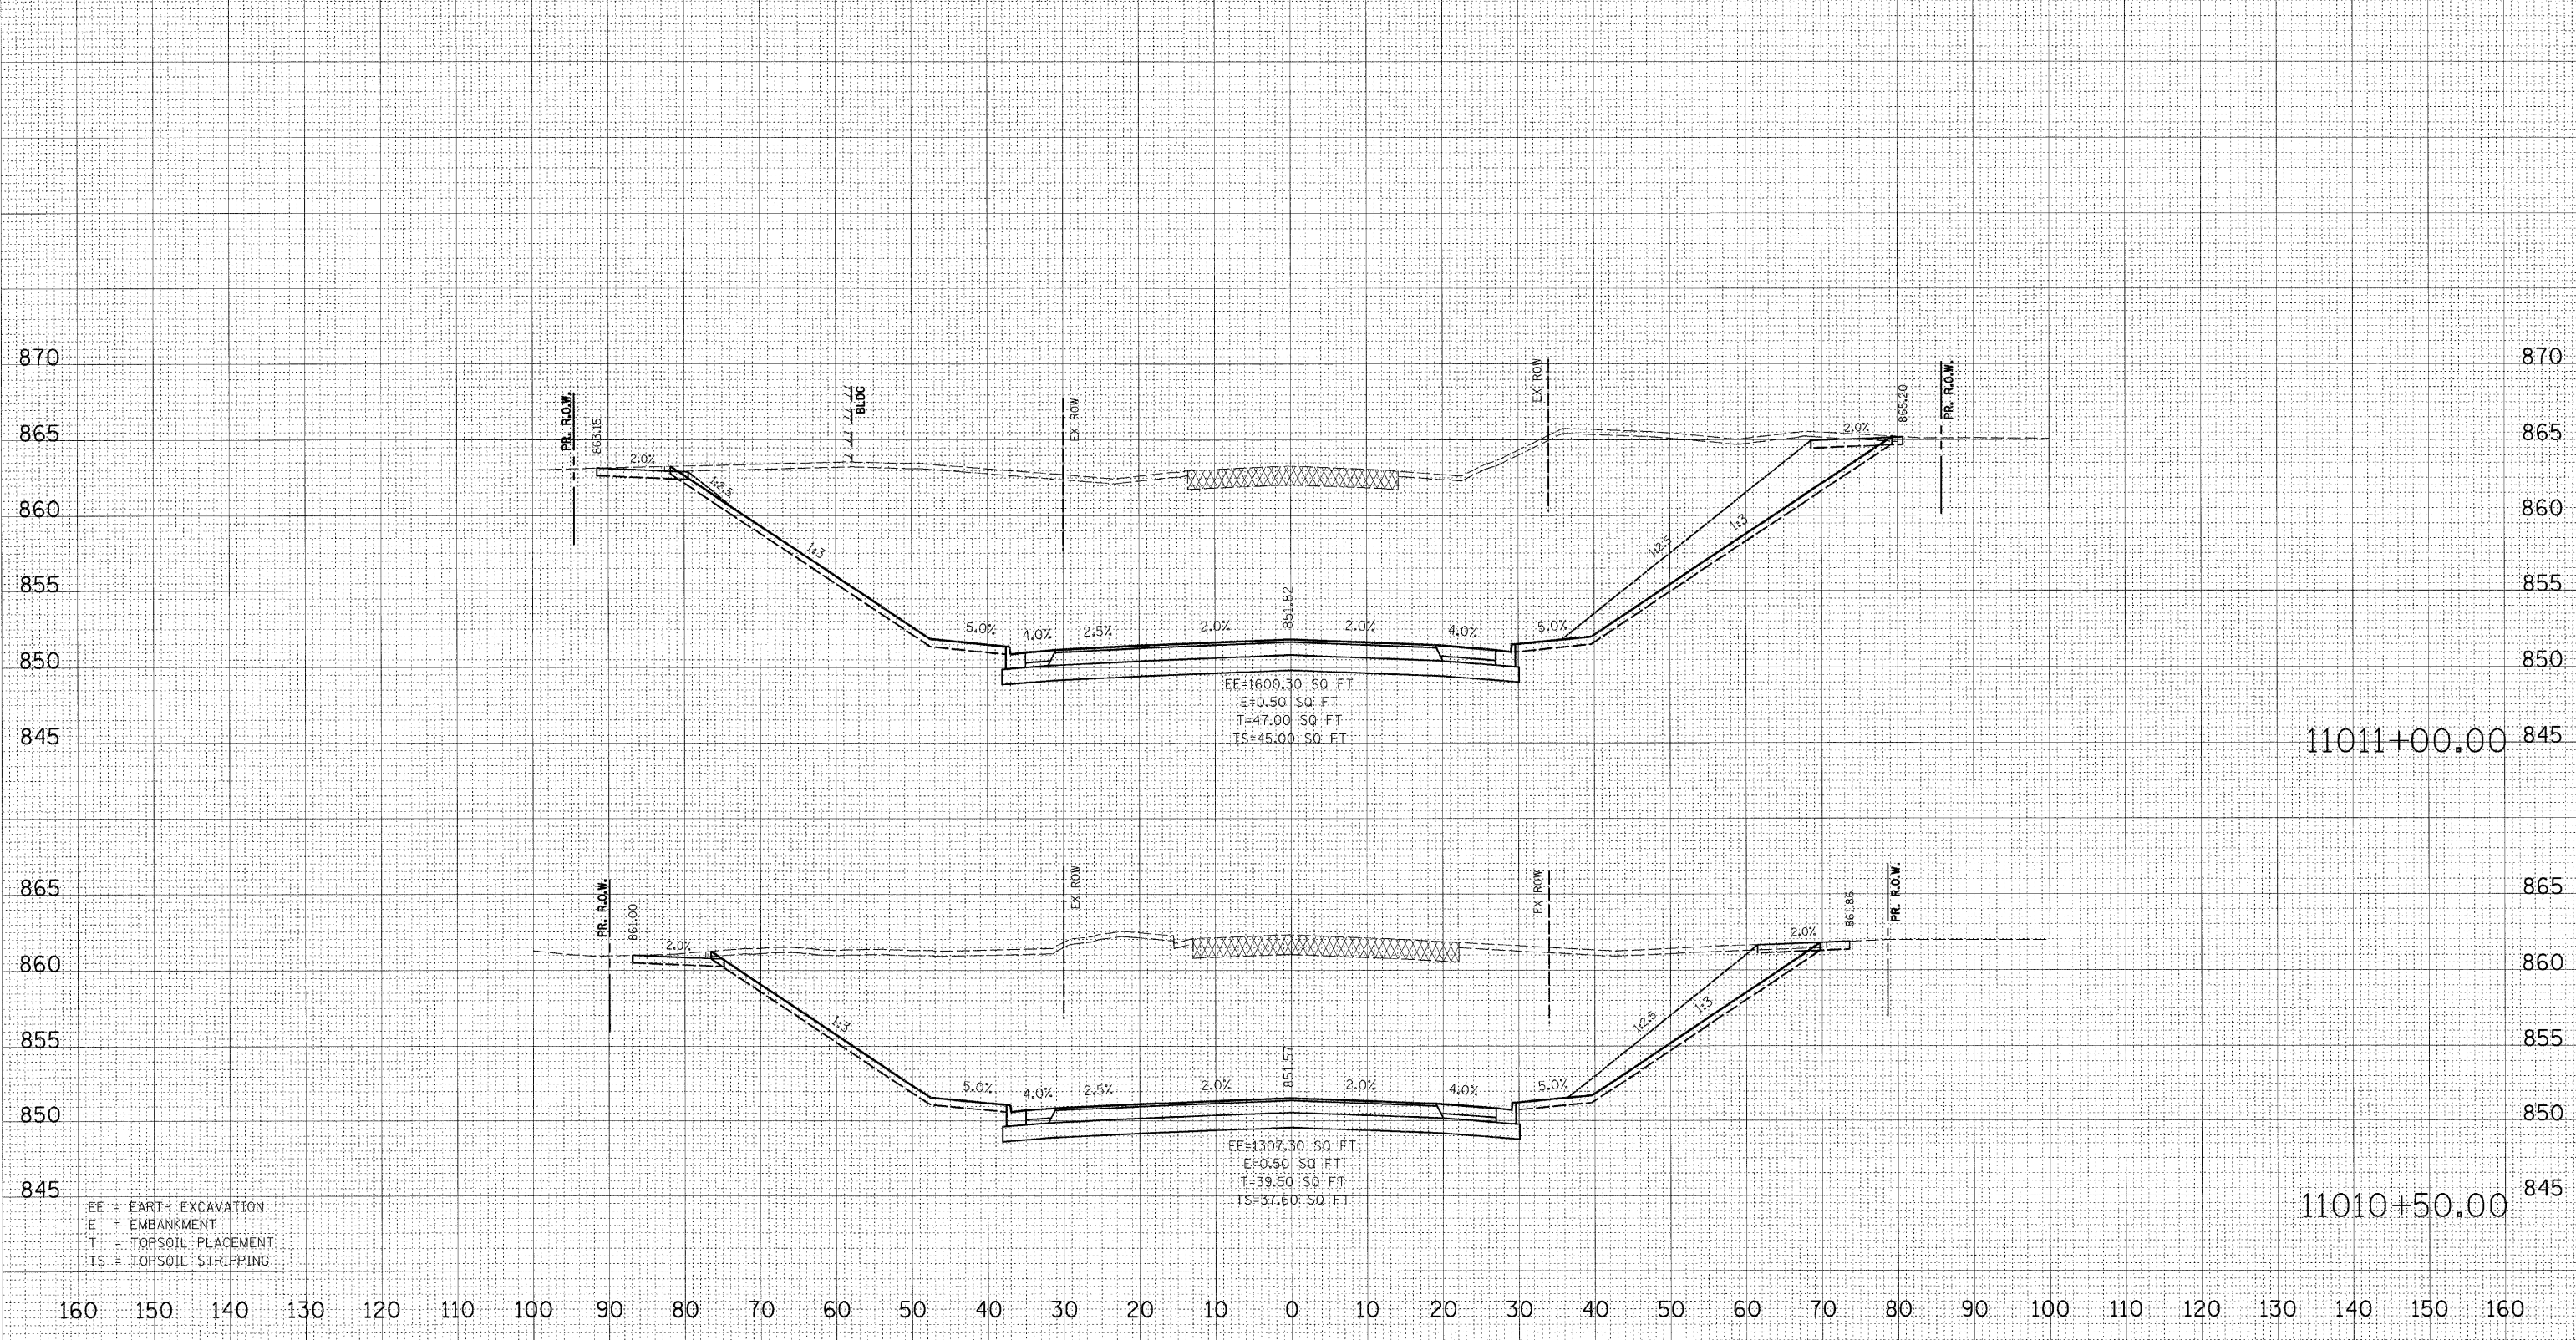

EE = EARTH EXCAVATION  
 E = EMBANKMENT  
 T = TOPSOIL PLACEMENT  
 TS = TOPSOIL STRIPPING

FINAL SURVEY	BY	DATE
NO. _____	_____	_____
AREAS CHECKED	_____	_____

ORIGINAL SURVEY	BY	DATE
NO. _____	_____	_____
AREAS CHECKED	_____	_____

PLOT DATE = 3/2/2009  
 FILE NAME = K:\111RS\800\1175\_3p\_001\111RS\800\1175\_3p\_001.dgn  
 PLOT SCALE = 1:10  
 MODEL = XSHEET\_12