


F.A. RTE.	SECTION	COUNTY	TOTAL SHEETS	SHEET NO.
505	••	•	335	273
STA. 11011+50.00		TO STA. 11012+00.00		
FED. ROAD DIST. NO.		ILLINOIS FED. AID PROJECT		

160 150 140 130 120 110 100 90 80 70 60 50 40 30 20 10 0 10 20 30 40 50 60 70 80 90 100 110 120 130 140 150 160

FINAL SURVEY	BY	DATE
NOTE BOOK		
AREAS CHECKED		
NO.		

ORIGINAL SURVEY	BY	DATE
NOTE BOOK		
AREAS CHECKED		
NO.		

PLOT DATE = 3/2/2009  
 FILE NAME = K:\1115800\1 75-3p-east\cadd\ch\1115800-1-75-3p-east.dwg  
 PLOT SCALE = 1"=10'  
 PLOT NAME = 1115800-1-75-3p-east.dwg  
 MODEL = XS SHEET 13

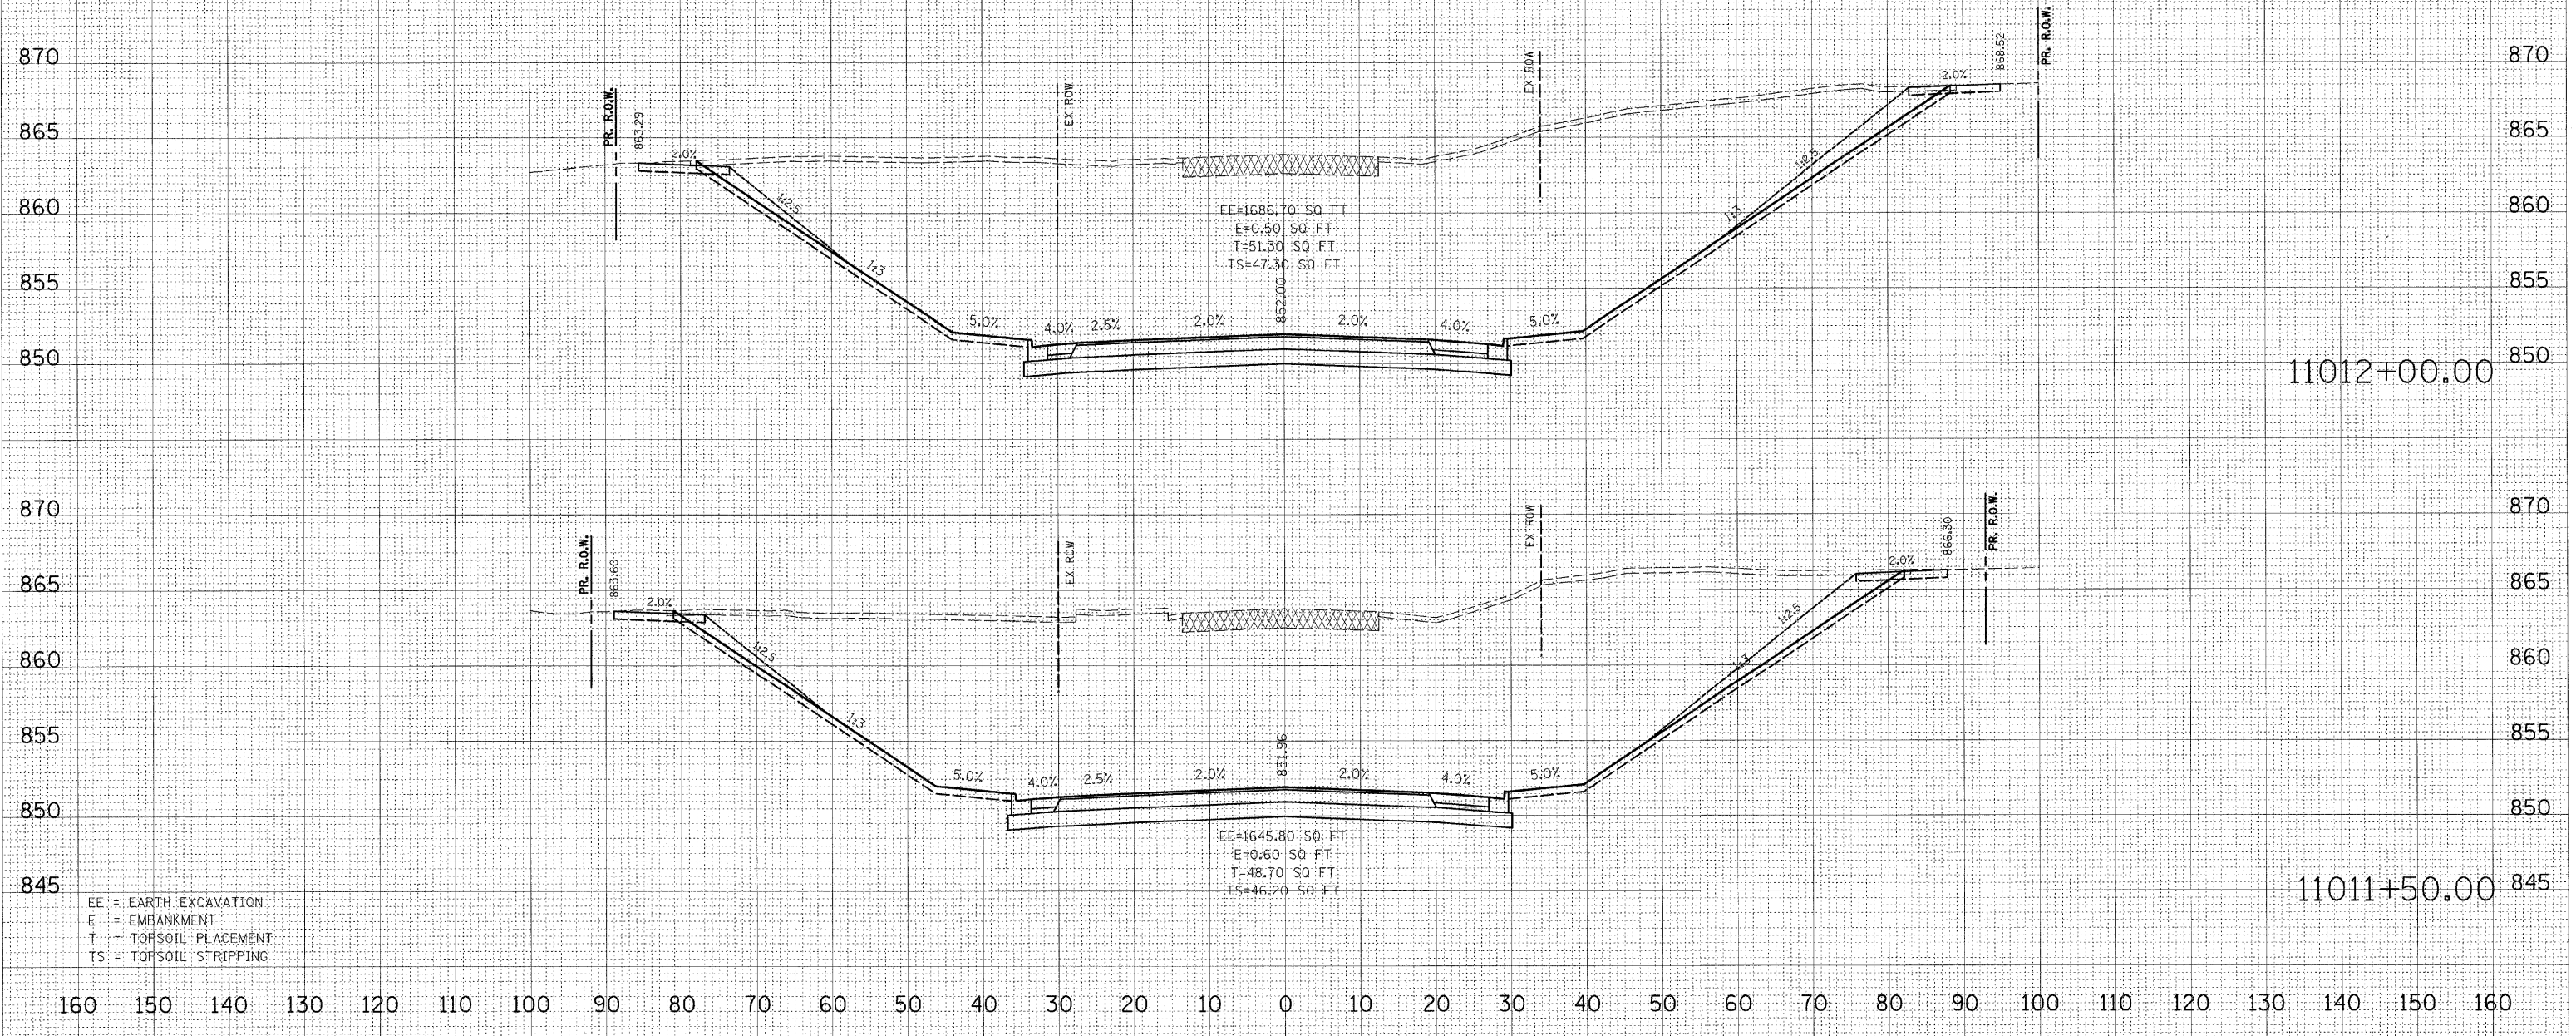

EE = EARTH EXCAVATION  
 E = EMBANKMENT  
 T = TOPSOIL PLACEMENT  
 TS = TOPSOIL STRIPPING

160 150 140 130 120 110 100 90 80 70 60 50 40 30 20 10 0 10 20 30 40 50 60 70 80 90 100 110 120 130 140 150 160