


F.A. RTE.	SECTION	COUNTY	TOTAL SHEETS	SHEET NO.
505	••	•	335	275
STA. 11013+32.46		TO STA. 11013+50.00		
FED. ROAD DIST. NO.		ILLINOIS FED. AID PROJECT		

BY	DATE

BY	DATE

PLOT DATE = 3/2/2009  
 FILE NAME = k:\111rs\600\11\_75\_3p\_east\cond\ch\11013+32.46\11013+32.46.dgn  
 PLOT SCALE = 1:10  
 USER NAME = JF-rooney  
 MODEL = XS.SHEET.15

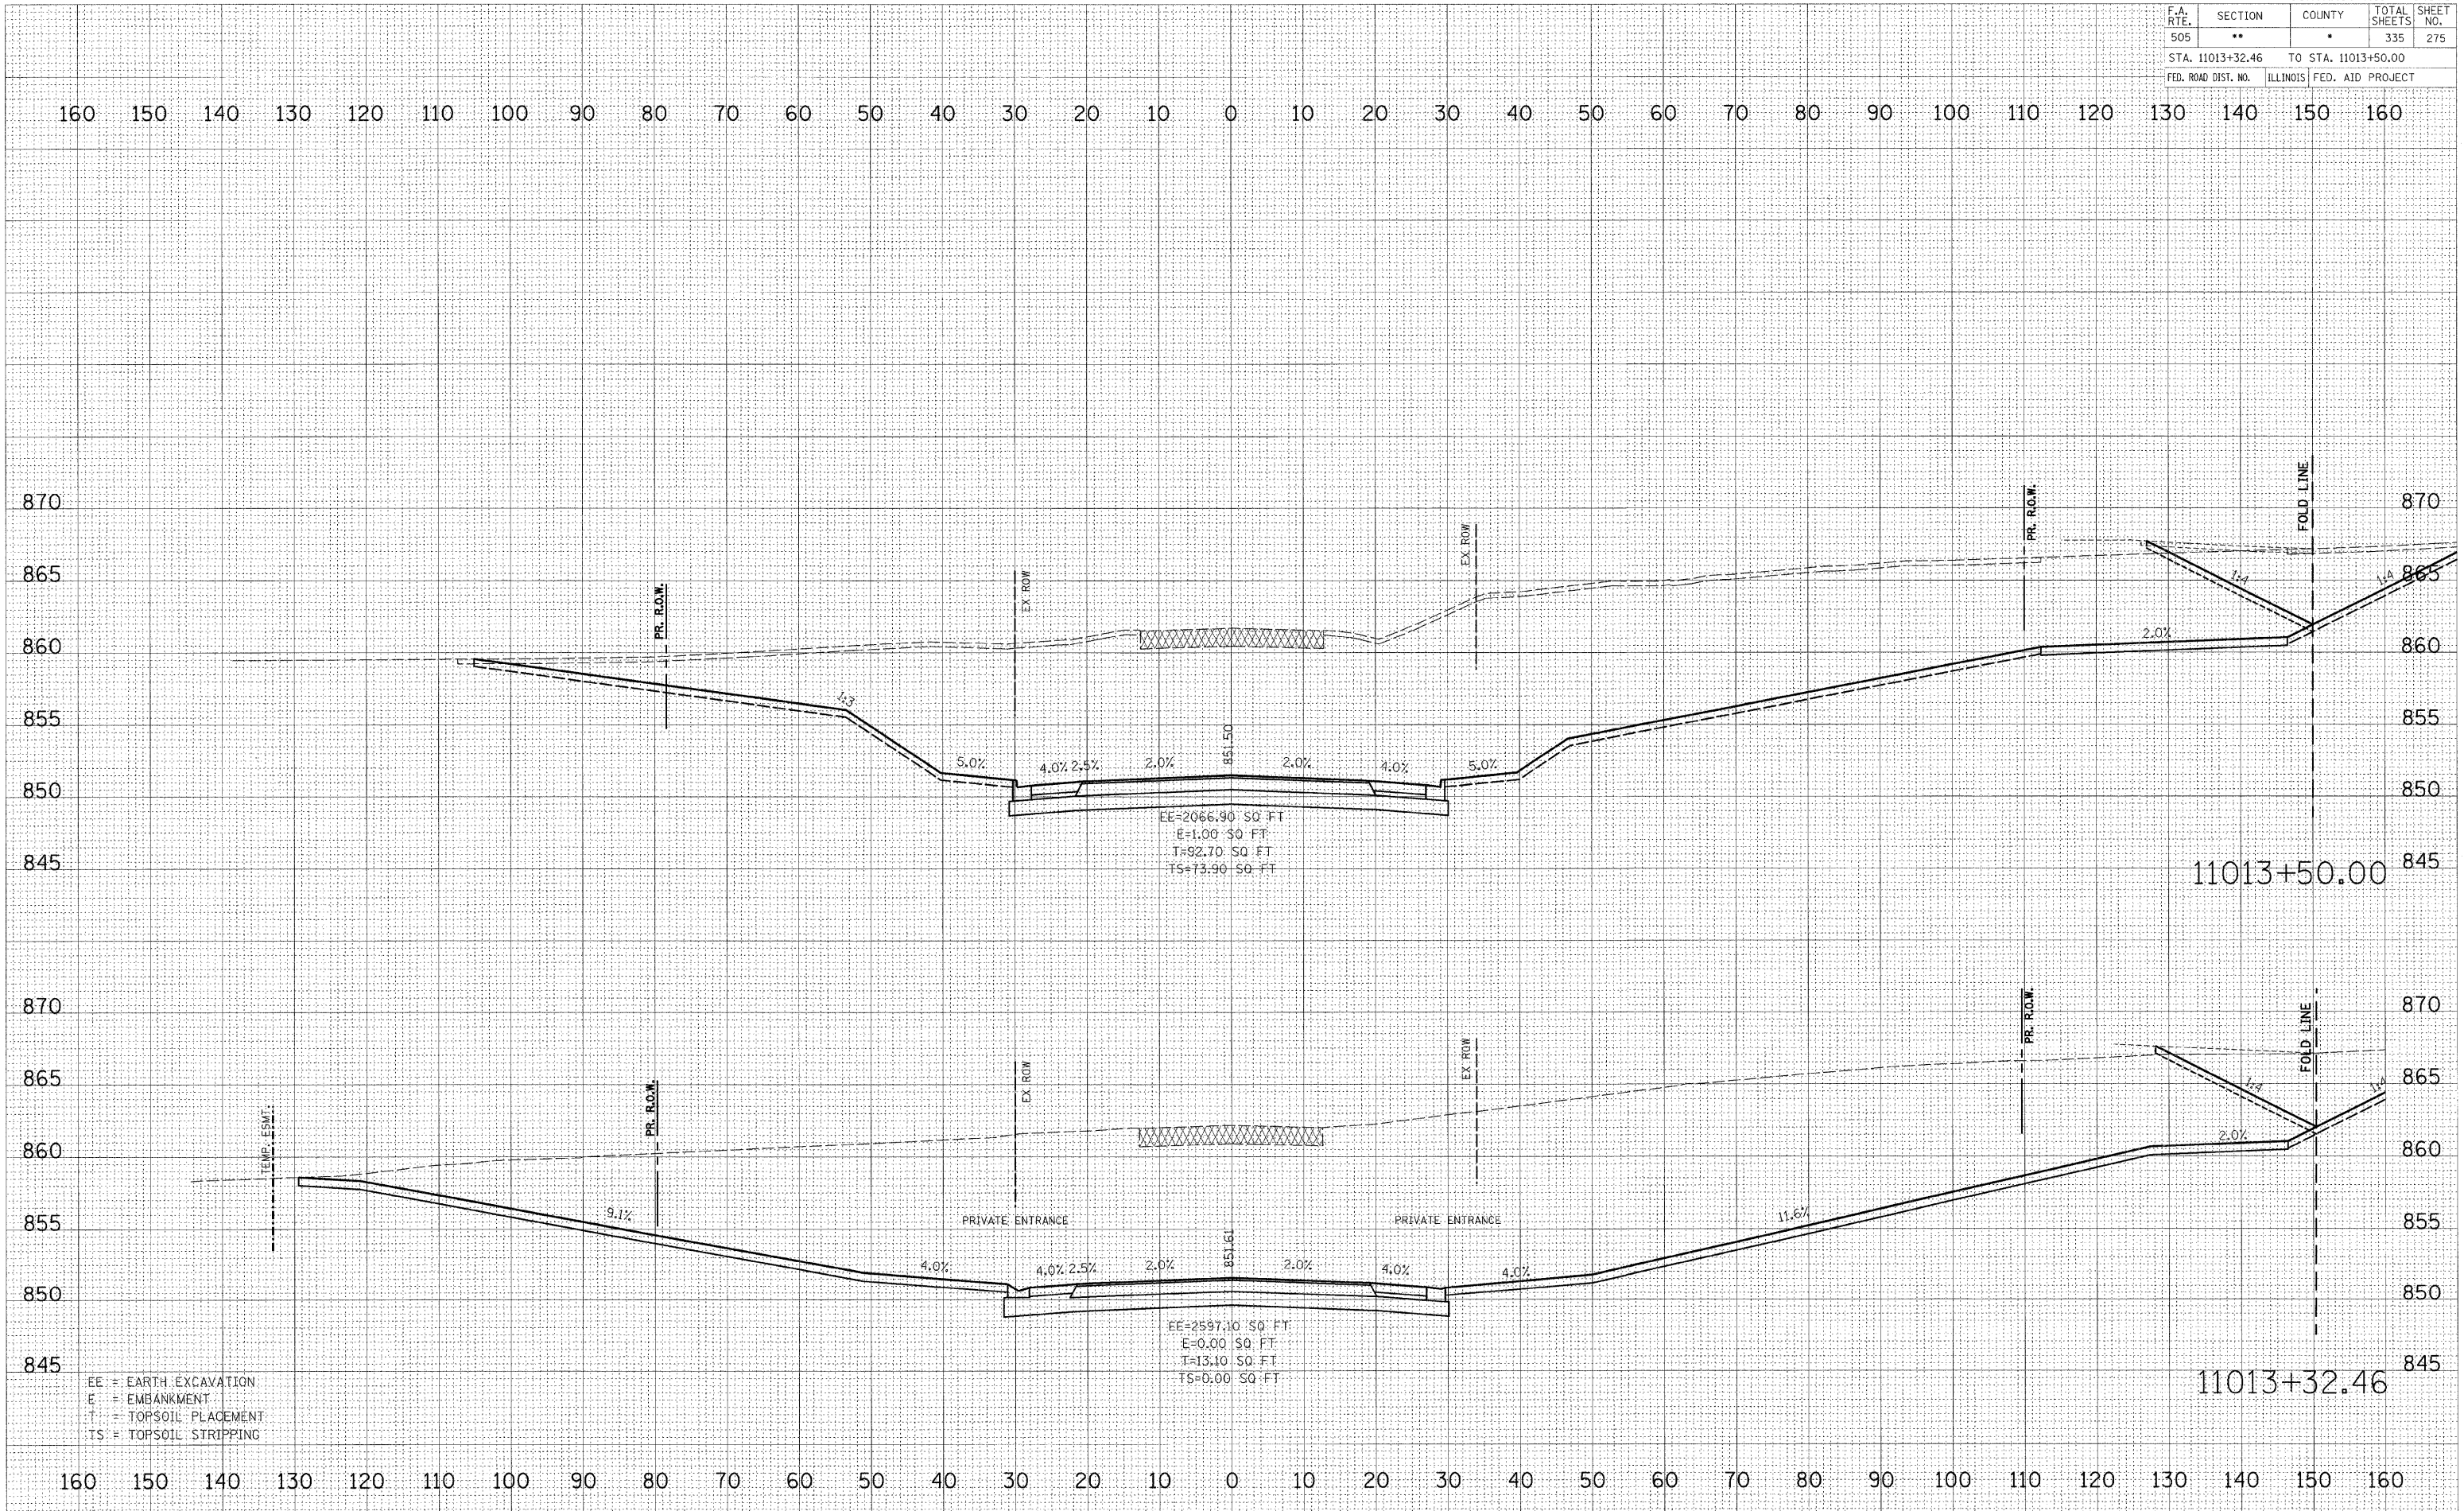

EE = EARTH EXCAVATION  
 E = EMBANKMENT  
 T = TOPSOIL PLACEMENT  
 TS = TOPSOIL STRIPPING