


F.A. RTE.	SECTION	COUNTY	TOTAL SHEETS	SHEET NO.
505	**	*	335	277
STA. 11015+00.00		TO STA. 11015+50.00		
FED. ROAD DIST. NO.		ILLINOIS FED. AID PROJECT		

160 150 140 130 120 110 100 90 80 70 60 50 40 30 20 10 0 10 20 30 40 50 60 70 80 90 100 110 120 130 140 150 160

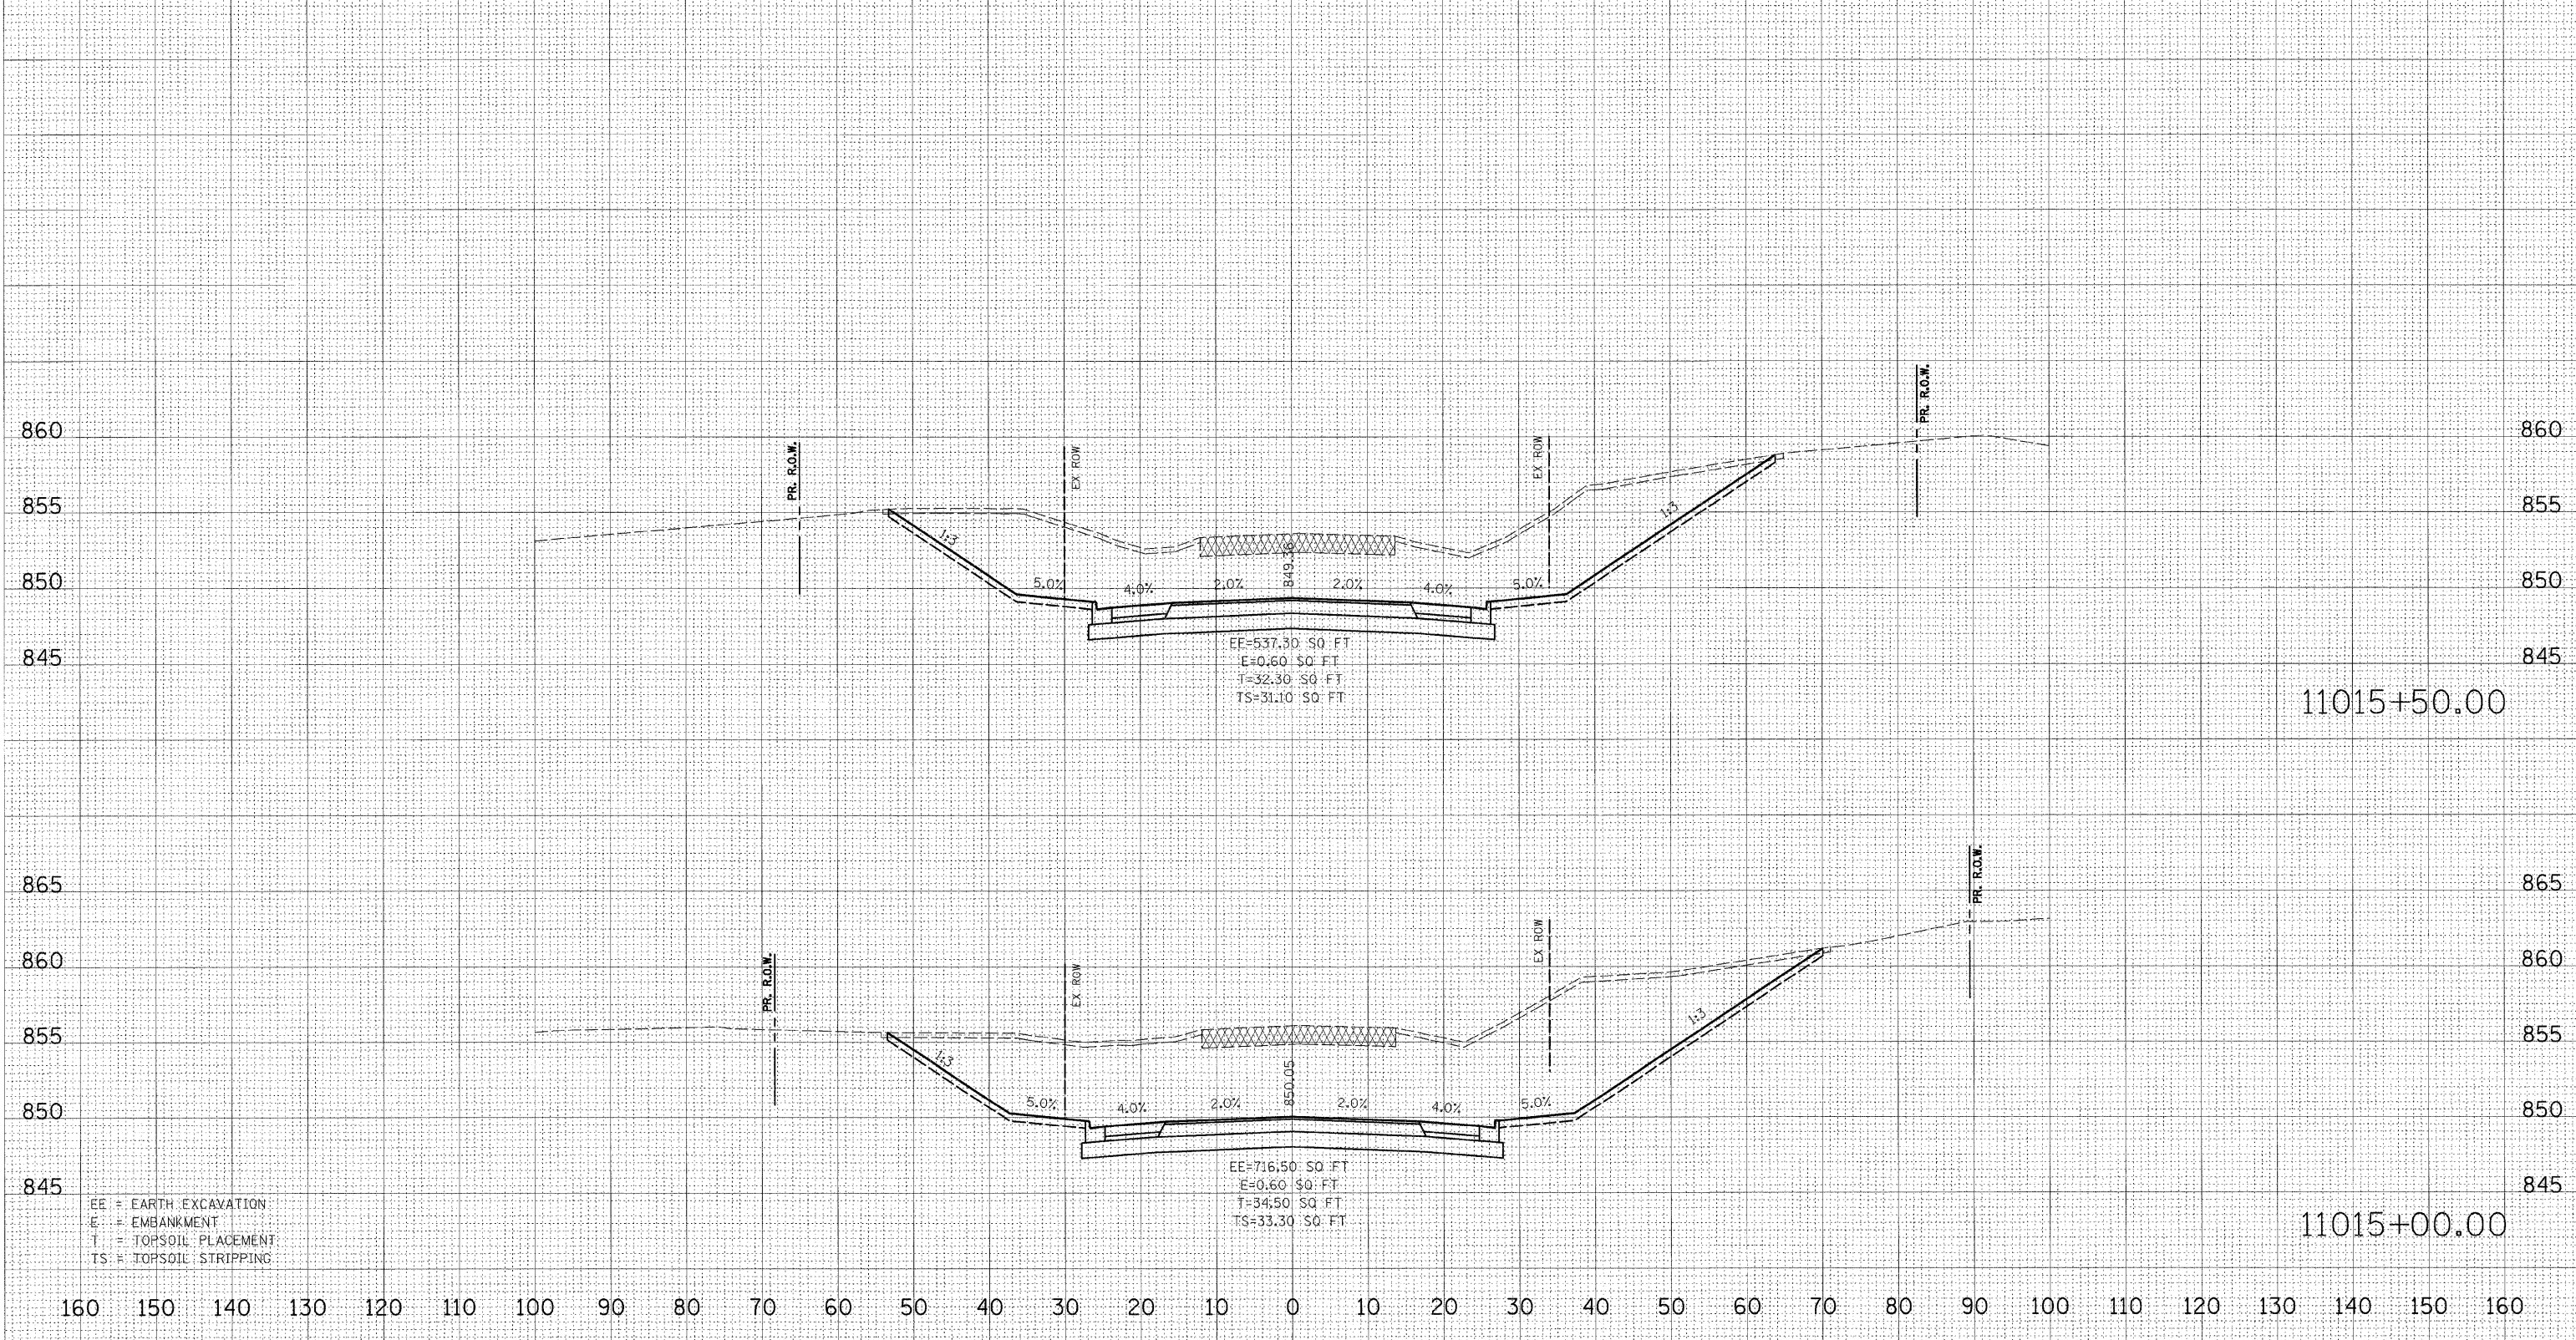

FINAL SURVEY SURVEYED BY DATE
 PLOTTED BY DATE
 NOTE BOOK NO. DATE
 AREAS CHECKED NO.

ORIGINAL SURVEYED BY DATE
 CUSUMY PLOTTED BY DATE
 NOTE BOOK NO. DATE
 AREAS CHECKED NO.

PLOT DATE = 3/2/2009
 FILE NAME = k:\11196800\1175_3p_east\east.dwg
 PLOT SCALE = 1:10
 USER NAME = jtr
 MODEL = XS-SHEET-117