


F.A. RTE.	SECTION	COUNTY	TOTAL SHEETS	SHEET NO.
505	**	*	335	278
STA. 11016+00.00		TO STA. 11017+00.00		
FED. ROAD DIST. NO.	ILLINOIS	FED. AID PROJECT		

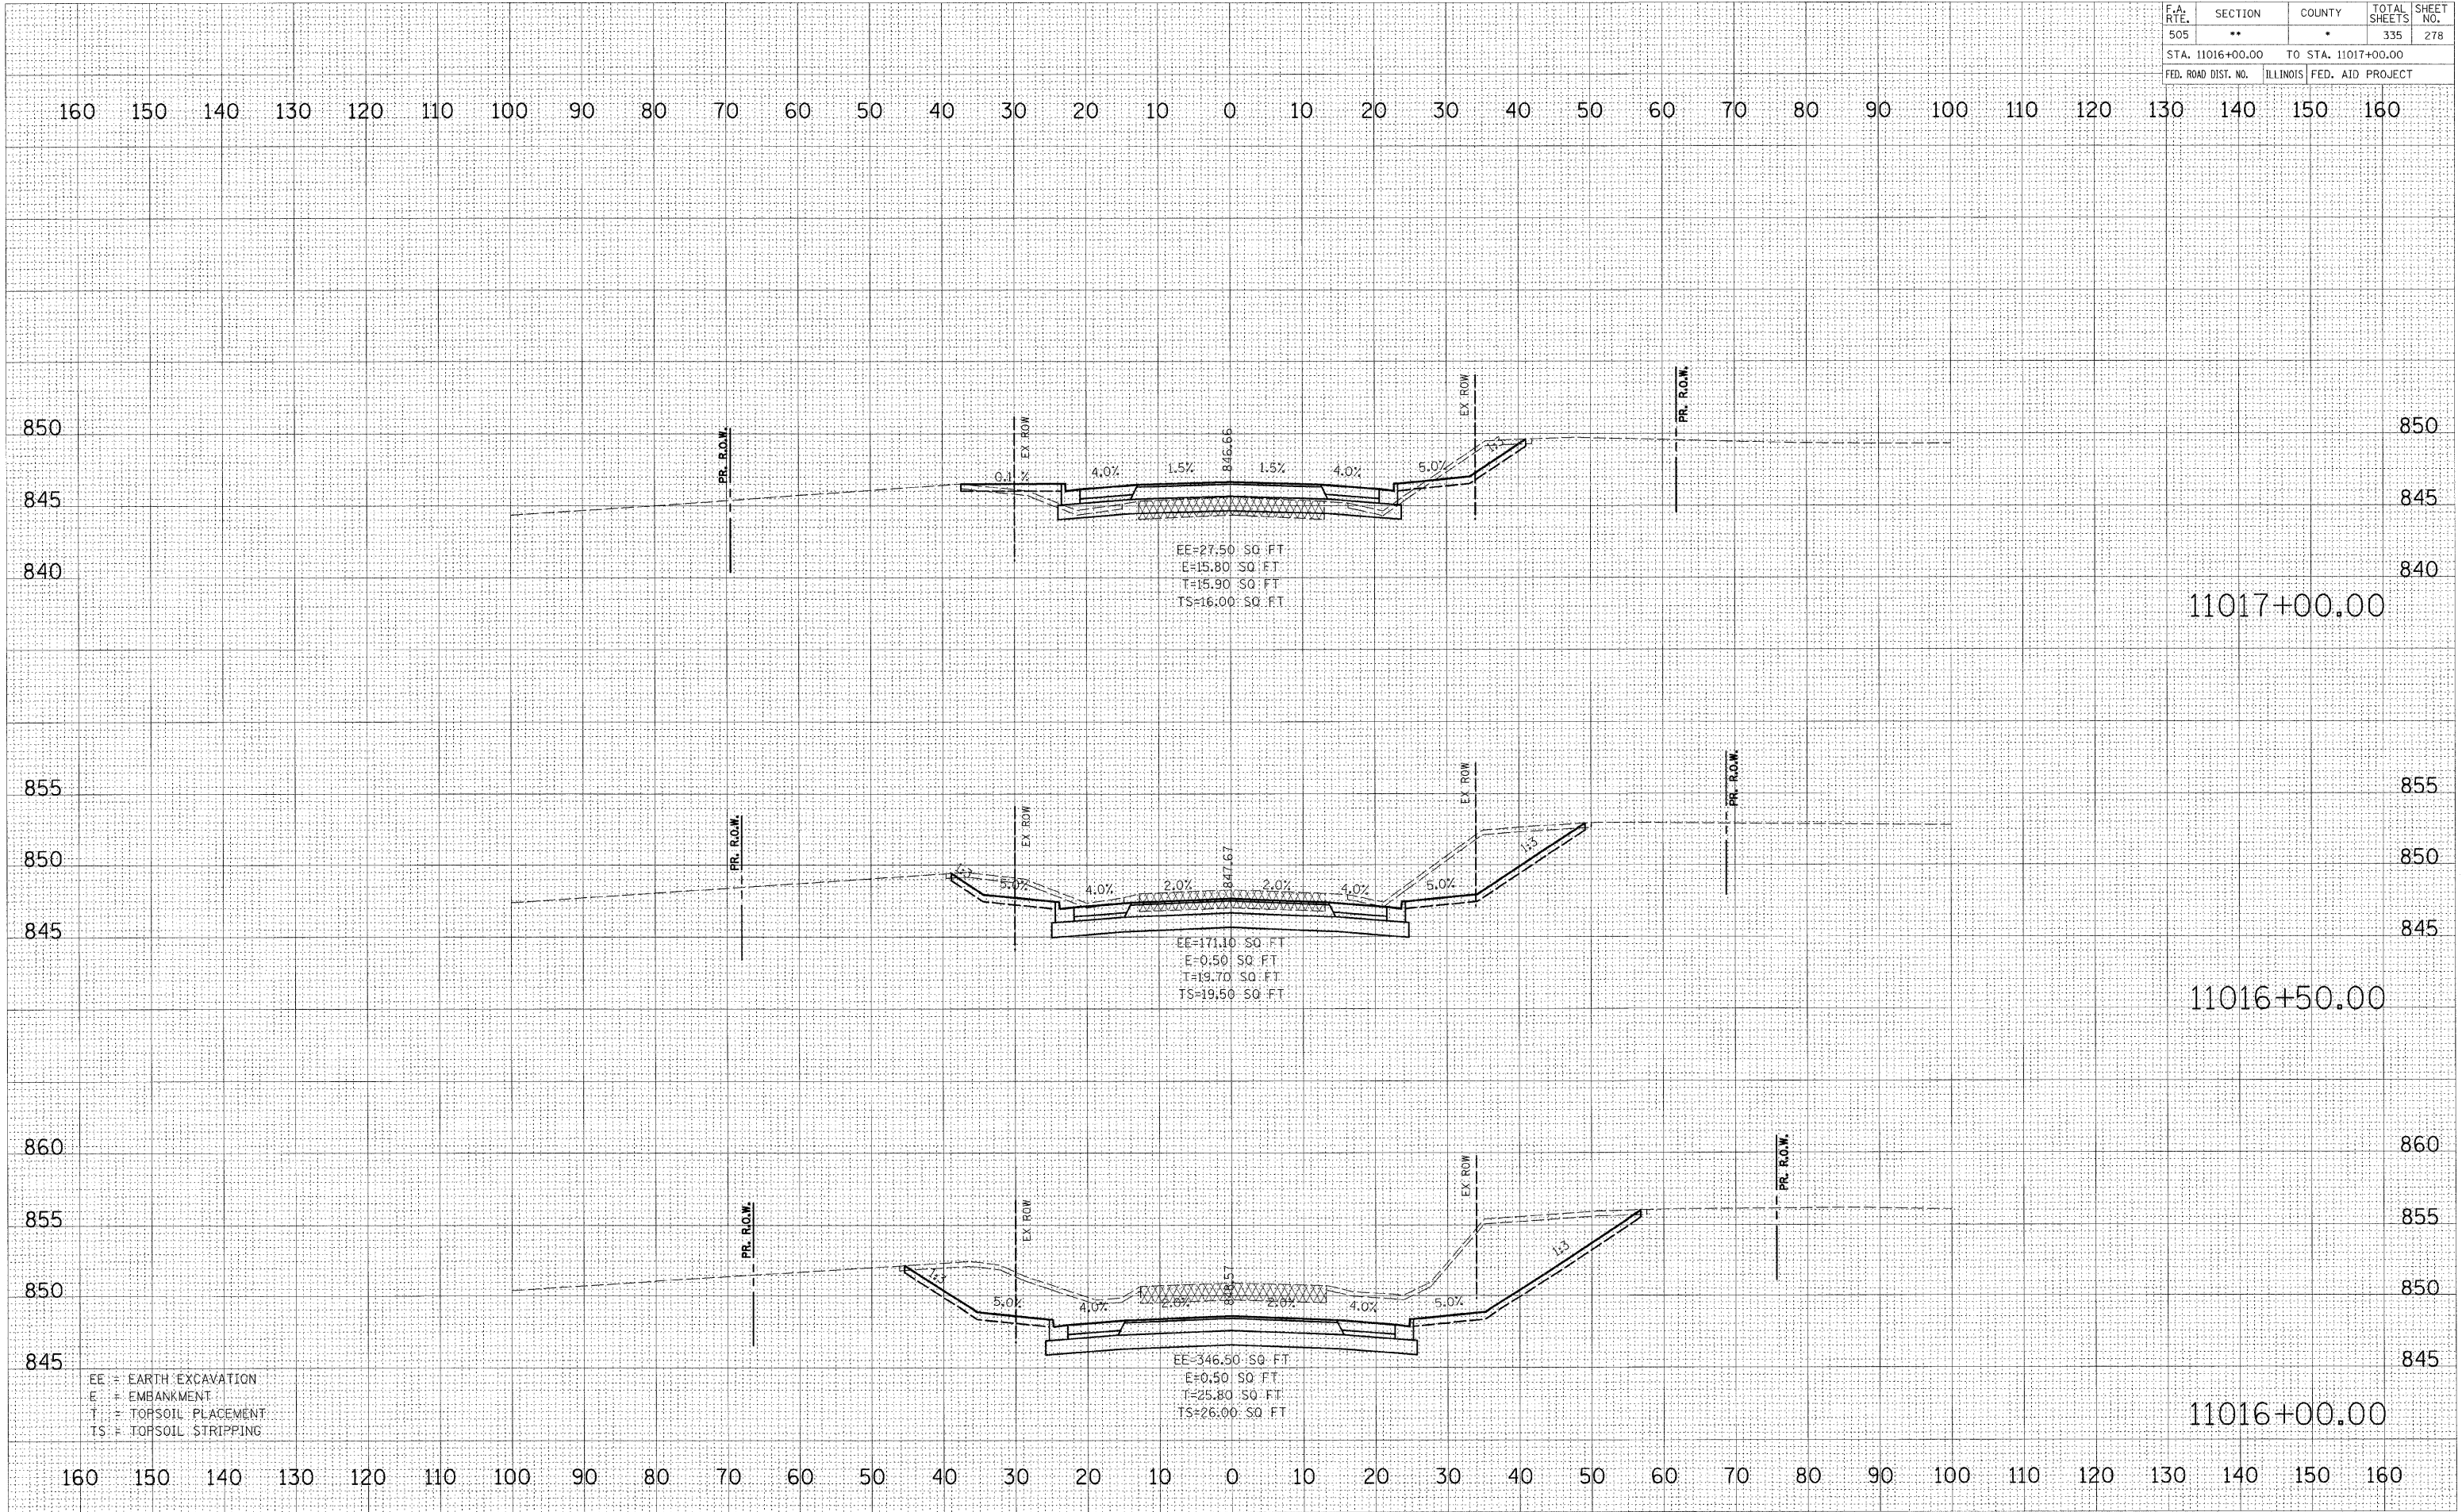

EE = EARTH EXCAVATION
 E = EMBANKMENT
 T = TOPSOIL PLACEMENT
 TS = TOPSOIL STRIPPING

DATE	BY

DATE	BY

PLOT DATE = 3/2/2009
 FILE NAME = K:\11195800\1175-3p-east\add\ge...
 PLOT SCALE = 1"=10'
 MODEL NAME = XS-SHEET-118
 MODEL