


F.A. RTE.	SECTION	COUNTY	TOTAL SHEETS	SHEET NO.
505	**	*	335	281
STA. 11020+50.00		TO STA. 11021+50.00		
FED. ROAD DIST. NO.		ILLINOIS FED. AID PROJECT		

FINAL SURVEY	DATE
BY	
NO. _____	

ORIGINAL SURVEY	DATE
BY	
NO. _____	

PLOT DATE = 3/2/2009
 FILE NAME = I:\111RS-1\111BR-1\75_3p_ee\11020+50.00-11021+50.00.dgn
 PLOT SCALE = 1:10
 MODEL = XS-SHEET.ZI

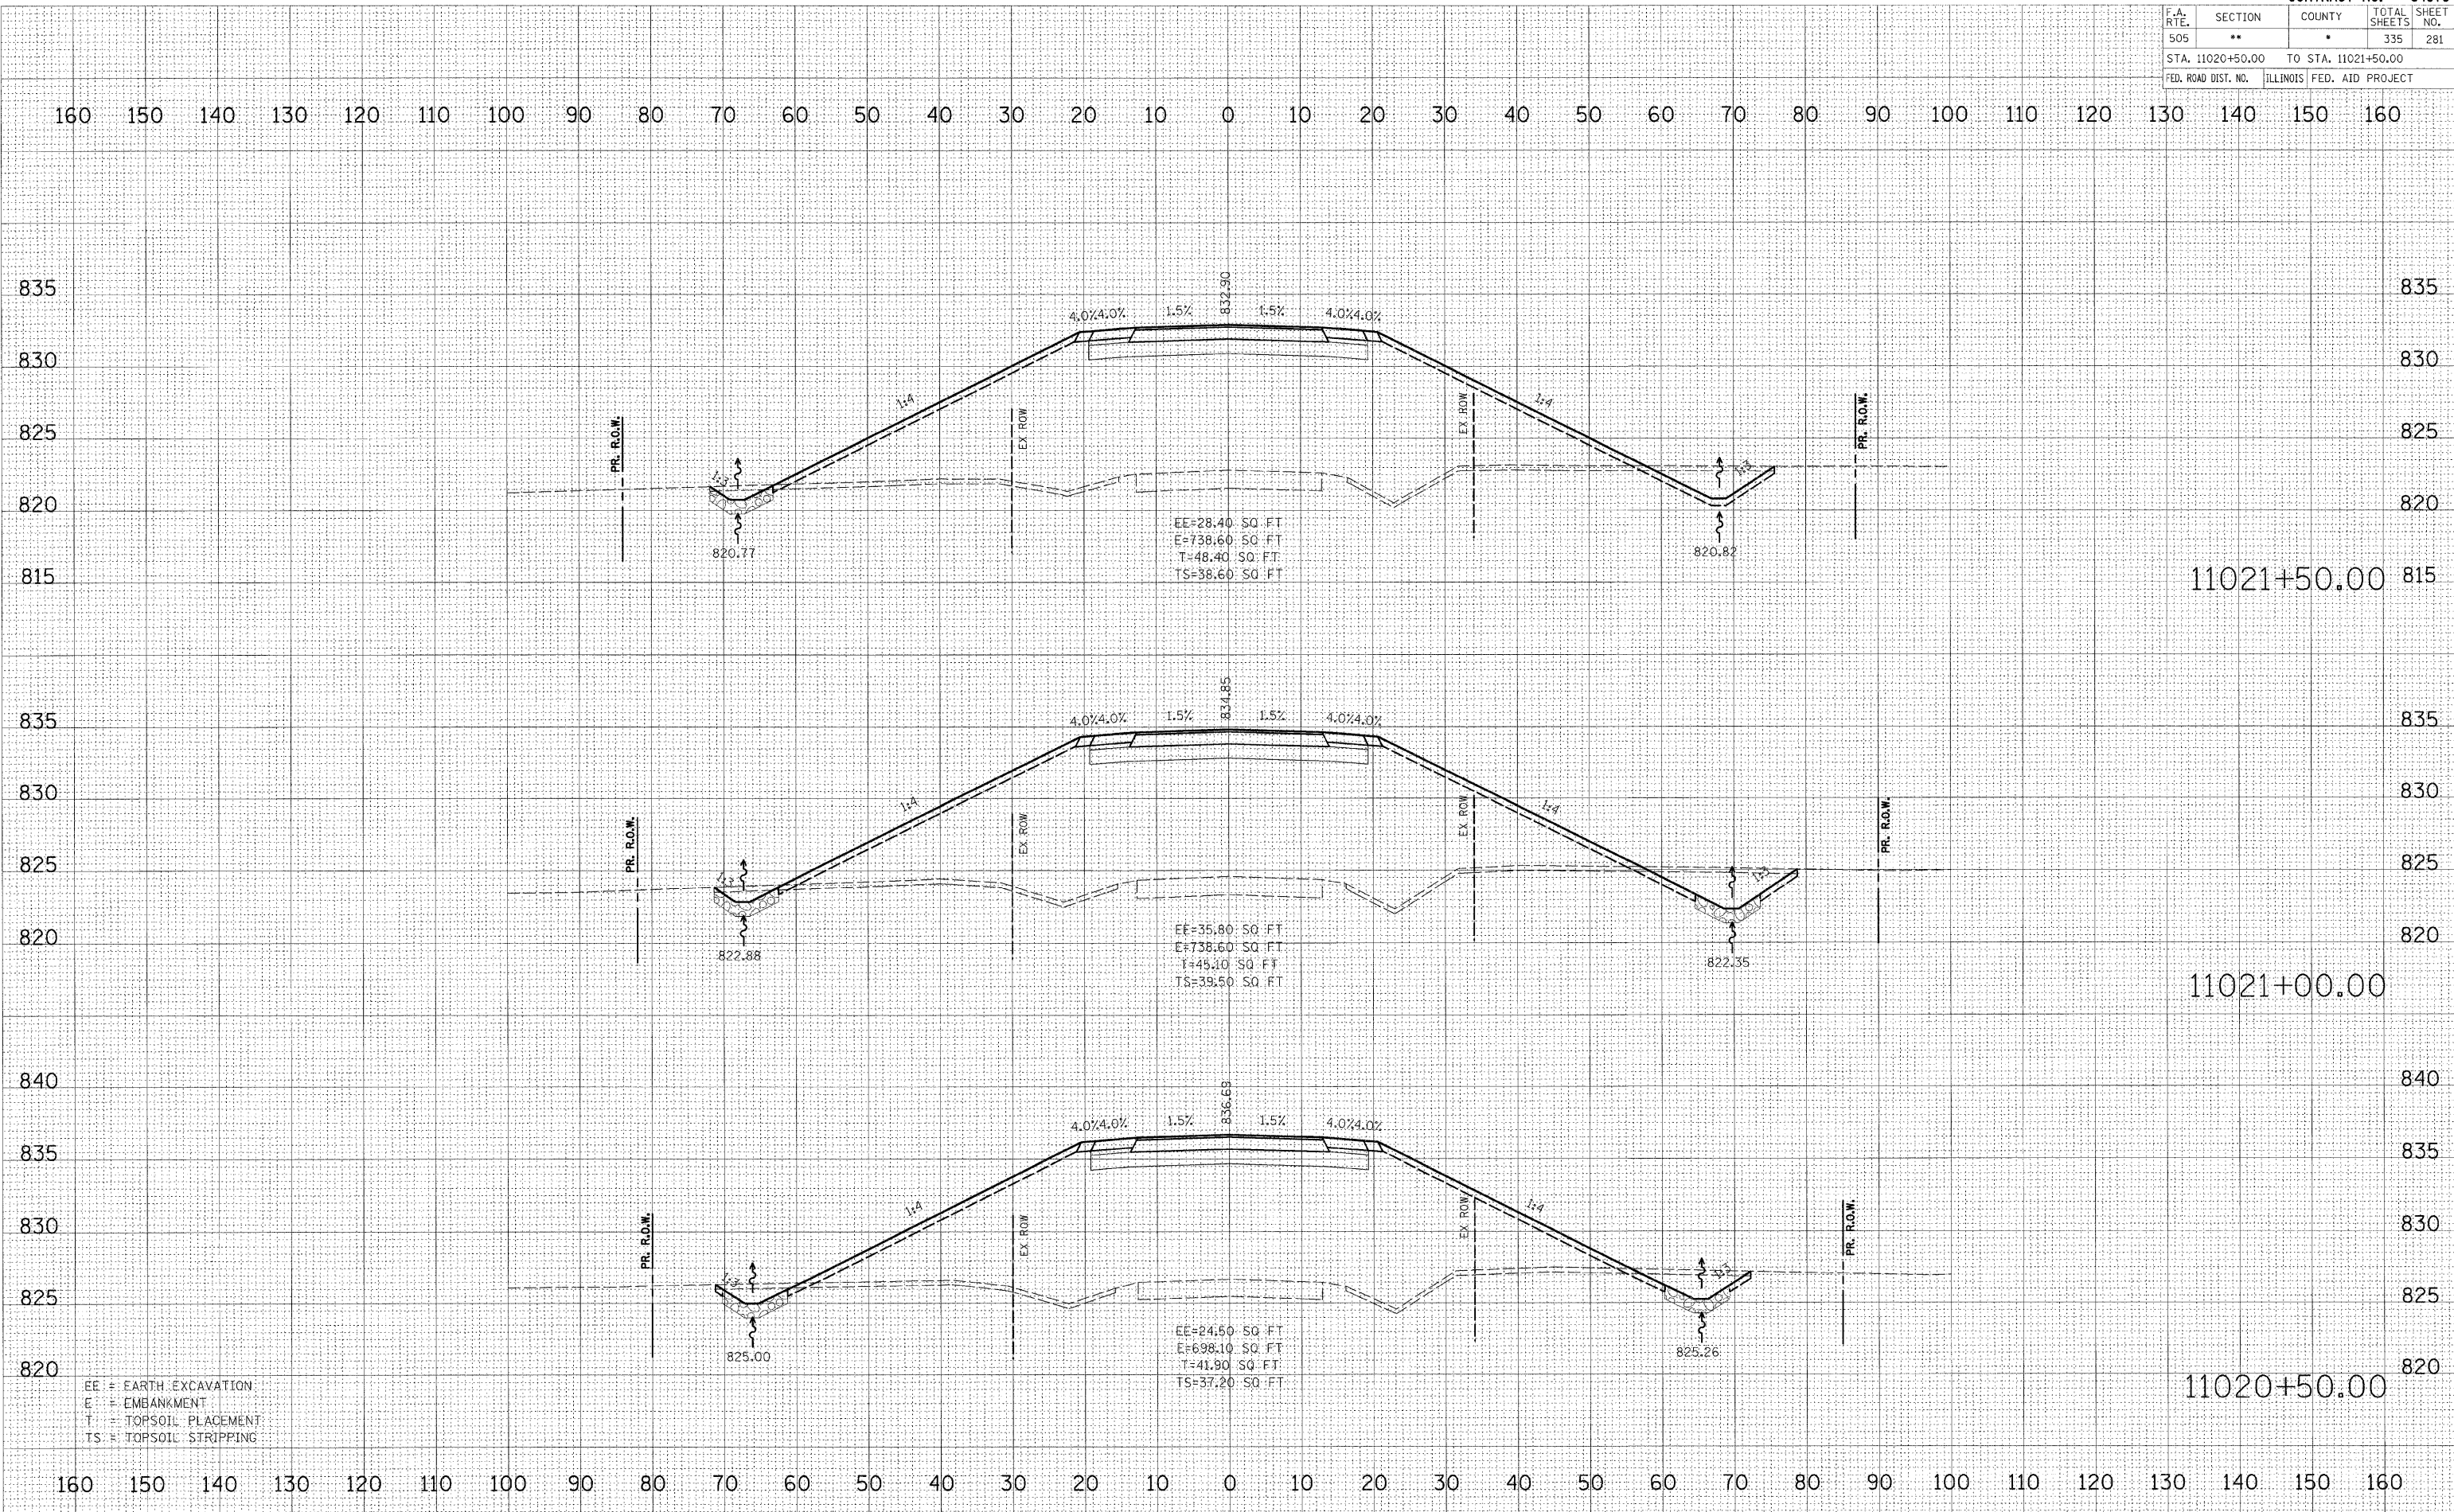

EE = EARTH EXCAVATION
 E = EMBANKMENT
 T = TOPSOIL PLACEMENT
 TS = TOPSOIL STRIPPING