


F.A. RTE.	SECTION	COUNTY	TOTAL SHEETS	SHEET NO.
505	**	*	335	284
STA. 11025+00.00 TO STA. 11025+70.75			ILLINOIS FED. AID PROJECT	

FINAL SURVEY	BY	DATE
NO. _____	_____	_____

ORIGINAL SURVEY	BY	DATE
NO. _____	_____	_____

PLOT DATE = 3/2/2009
 FILE NAME = I:\111RS-1\111RS-1.dgn
 PLOT SCALE = 1"=10'
 MODEL = XS.SHEET_24

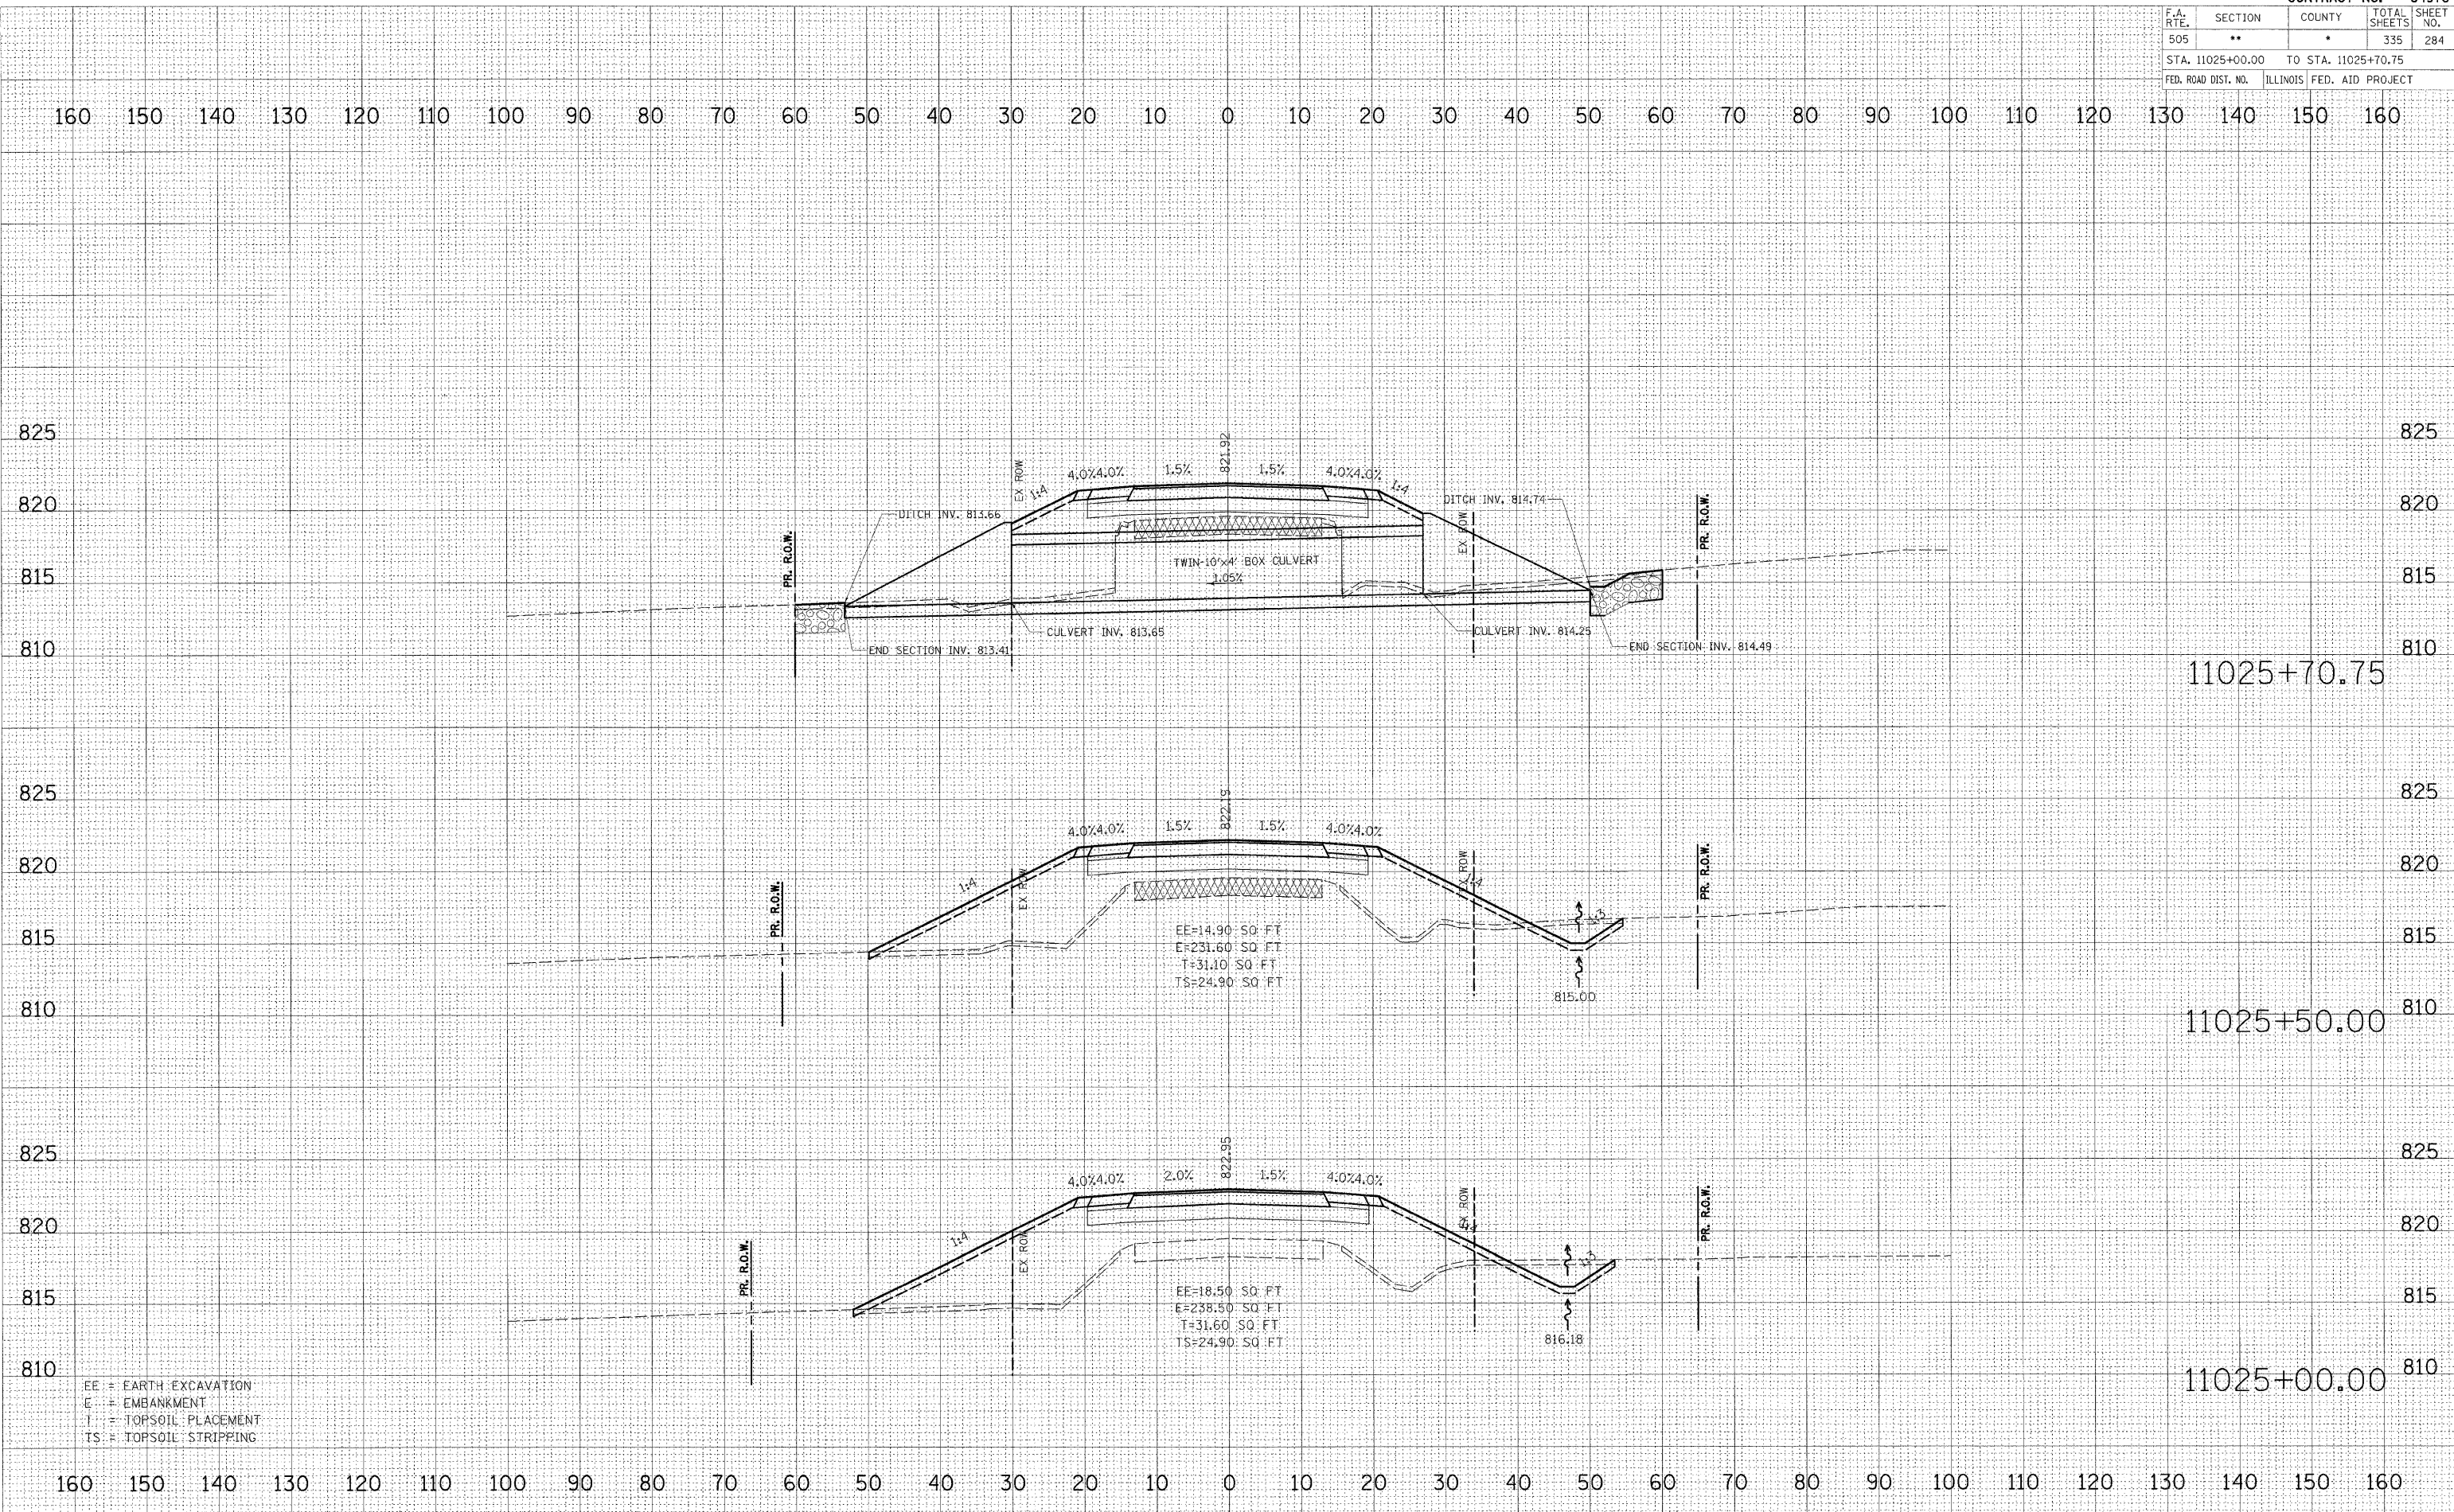

EE = EARTH EXCAVATION
 E = EMBANKMENT
 T = TOPSOIL PLACEMENT
 TS = TOPSOIL STRIPPING