


BY _____ DATE _____
 SURVEYED _____
 CHECKED _____
 NOTE BOOK _____
 NO. _____ AREAS CHECKED _____

BY _____ DATE _____
 SURVEYED _____
 CHECKED _____
 NOTE BOOK _____
 NO. _____ AREAS CHECKED _____

PLOT DATE = 3/2/2009
 FILE NAME = I:\111RS\800\1175_3p east\cond\Gm\1175_3p.dgn
 PLOT SCALE = 1:10
 PLOT NAME = 1175_3p.dgn
 MODEL = XS.SHEET_25

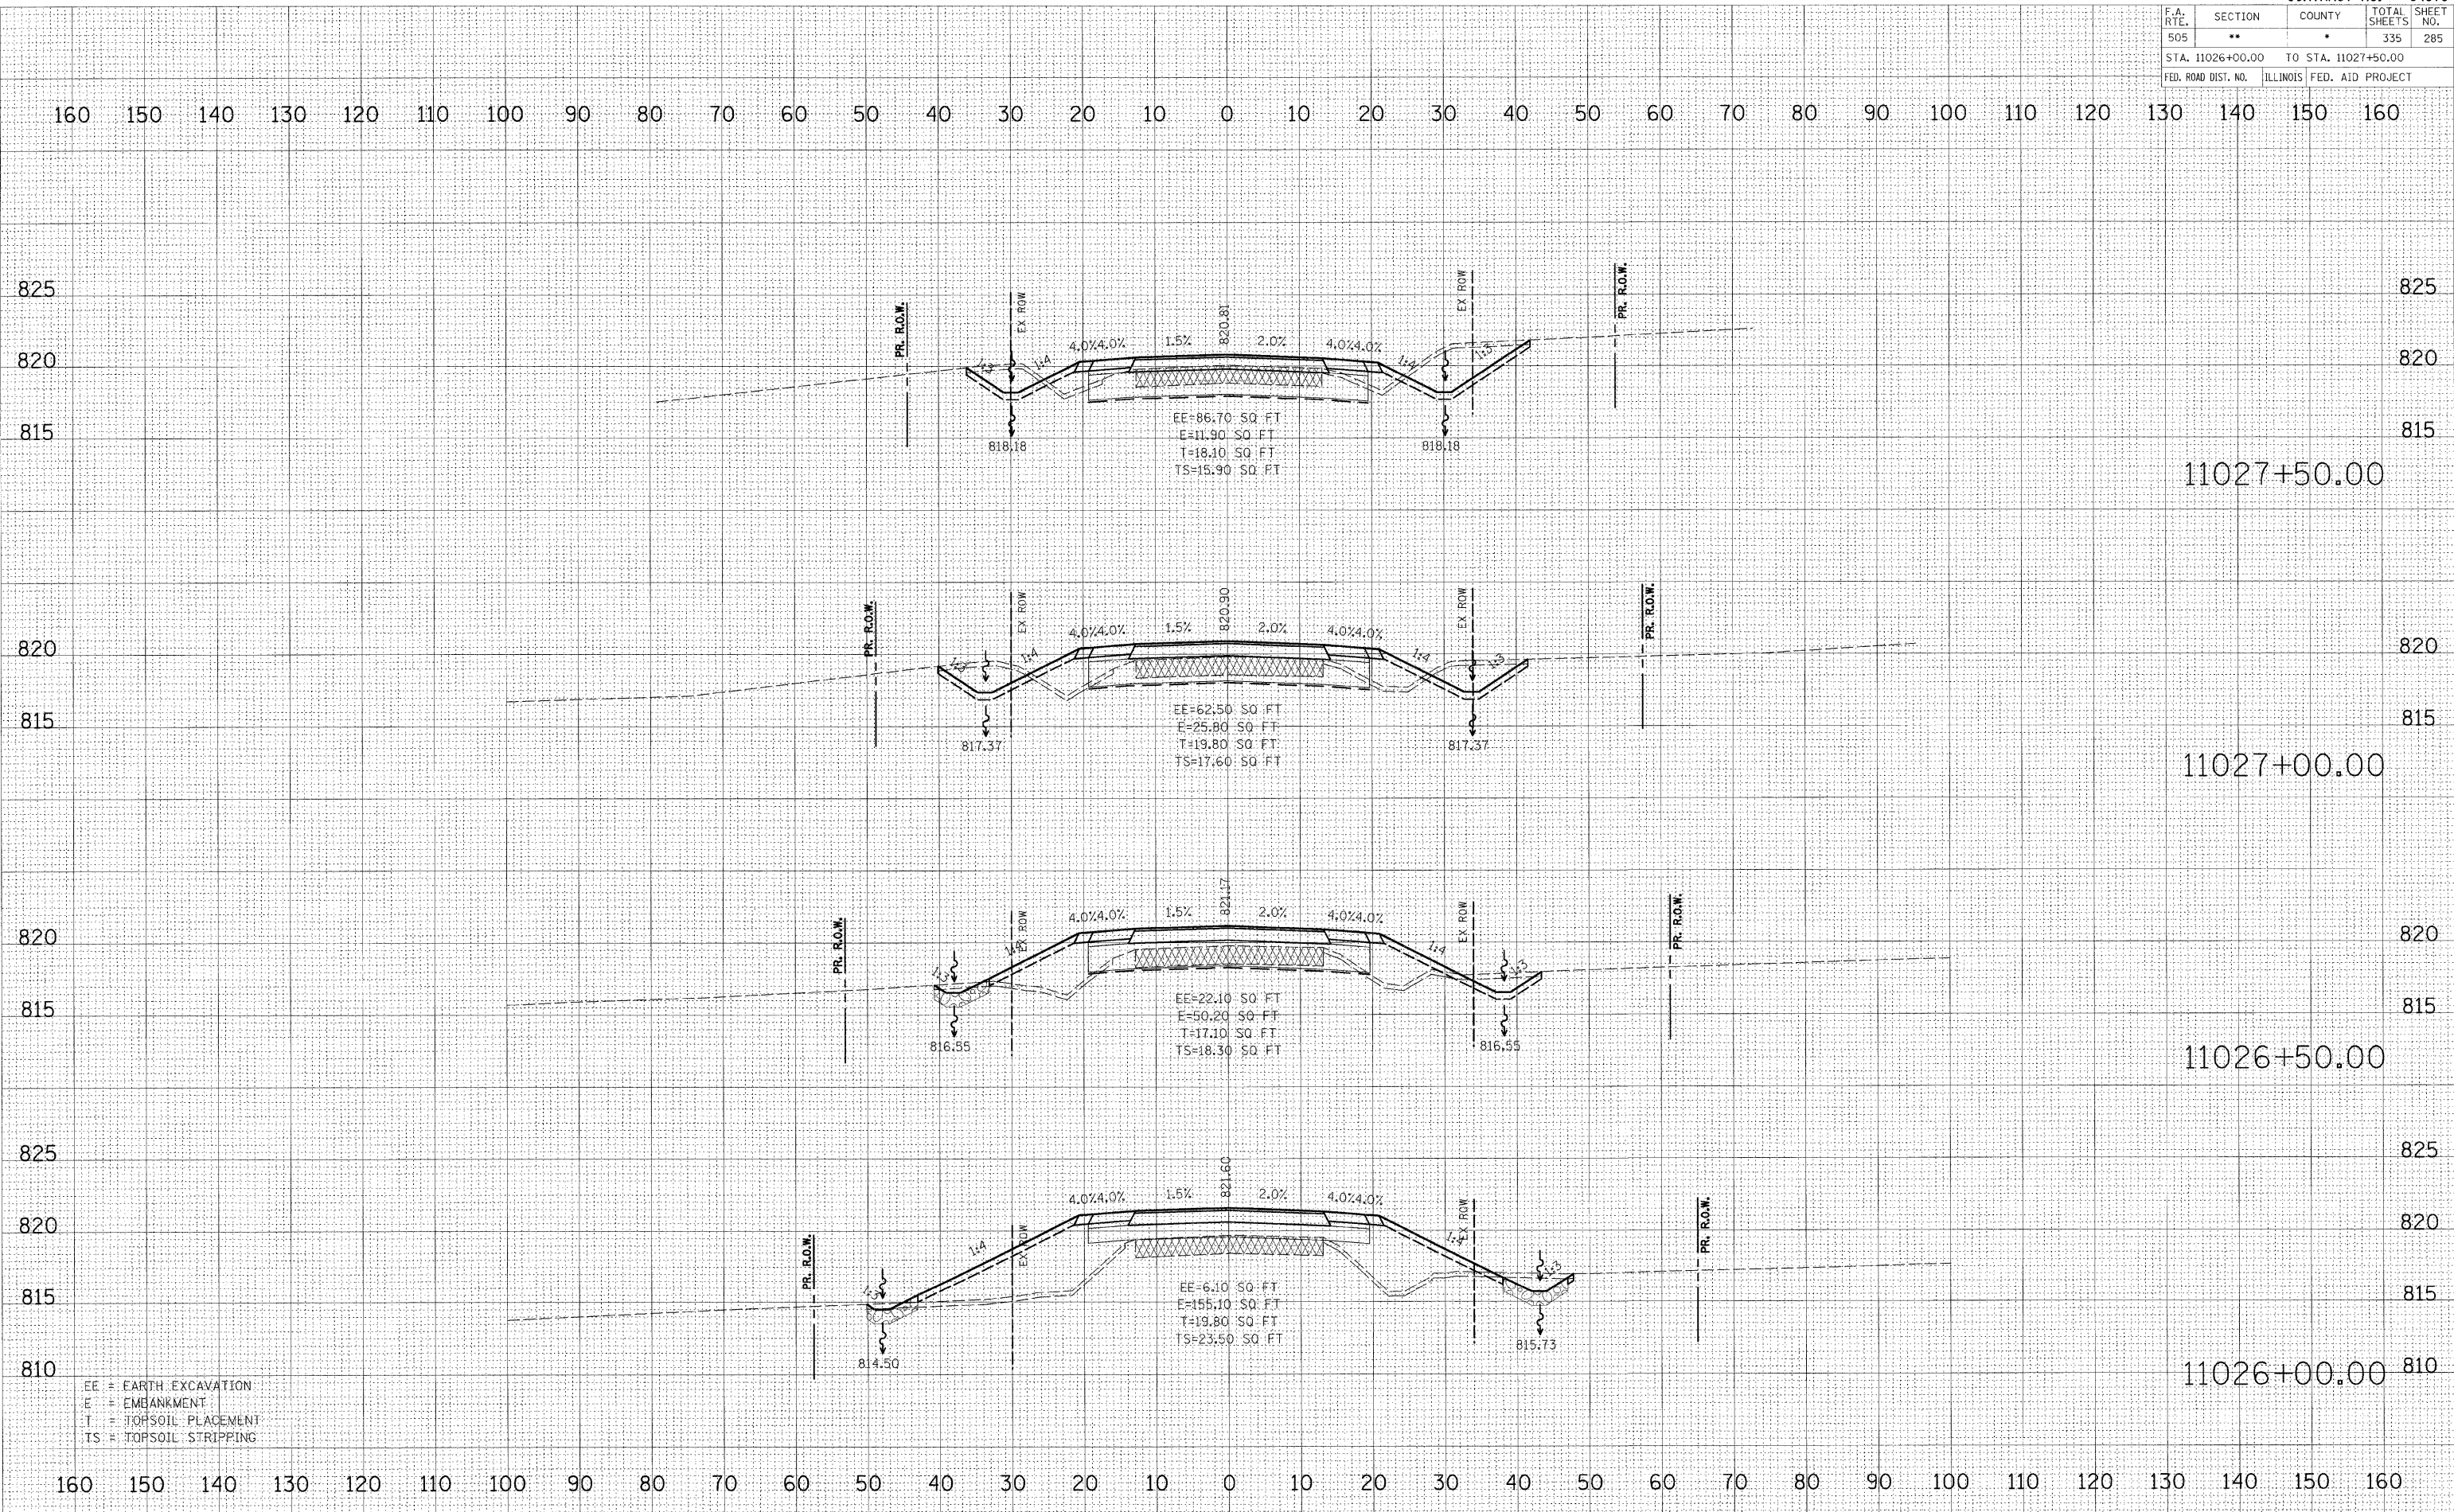

EE = EARTH EXCAVATION
 E = EMBANKMENT
 T = TOPSOIL PLACEMENT
 TS = TOPSOIL STRIPPING