


F.A. RTE.	SECTION	COUNTY	TOTAL SHEETS	SHEET NO.
505	**	*	335	288
STA. 99+00.00		TO STA. 100+00.00		
FED. ROAD DIST. NO.		ILLINOIS FED. AID PROJECT		

160 150 140 130 120 110 100 90 80 70 60 50 40 30 20 10 0 10 20 30 40 50 60 70 80 90 100 110 120 130 140 150 160

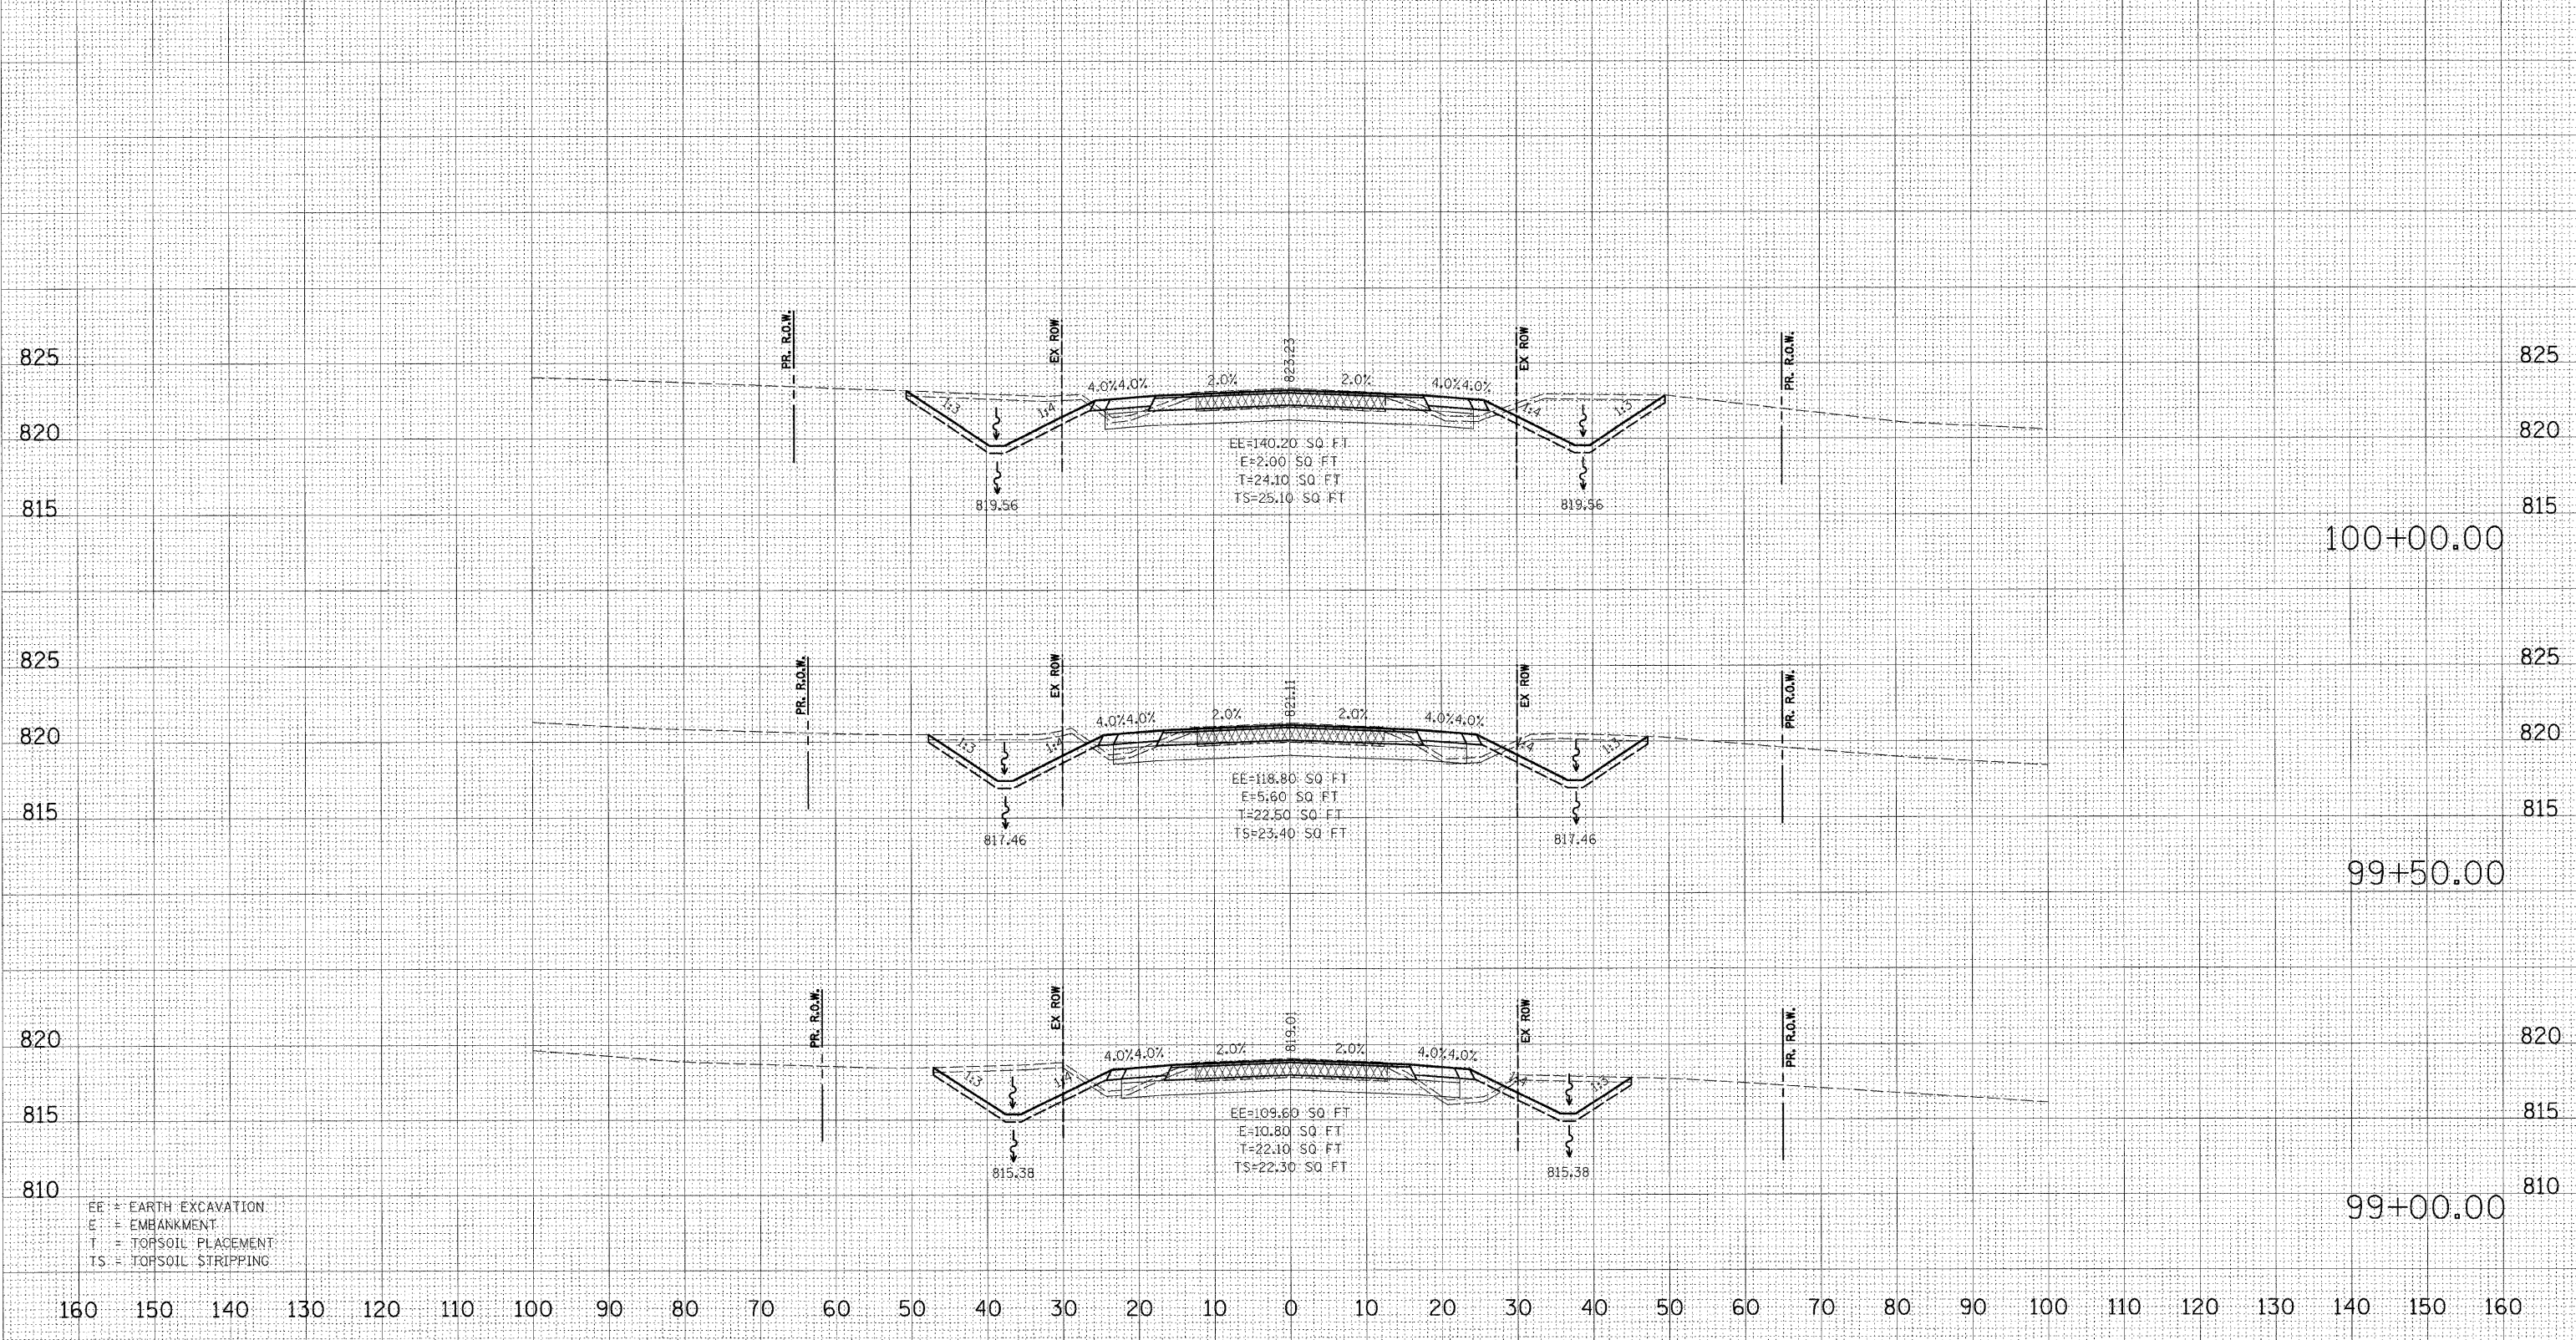

EE = EARTH EXCAVATION
 E = EMBANKMENT
 T = TOPSOIL PLACEMENT
 TS = TOPSOIL STRIPPING

160 150 140 130 120 110 100 90 80 70 60 50 40 30 20 10 0 10 20 30 40 50 60 70 80 90 100 110 120 130 140 150 160

FINAL SURVEY BY DATE

NOTE BOOK NO. AREAS CHECKED

ORIGINAL SURVEY BY DATE

NOTE BOOK NO. AREAS CHECKED

PLOT DATE = 3/2/2009
 FILE NAME = I:\111RS-1\111BR-1\111RS-1.dwg
 PLOT SCALE = 1"=10'
 MODEL = XS-SHEET-2