


F.A. RTE.	SECTION	COUNTY	TOTAL SHEETS	SHEET NO.
505	**	*	335	289
STA. 100+50.00		TO STA. 101+50.00		
FED. ROAD DIST. NO.		ILLINOIS FED. AID PROJECT		

FINAL SURVEY	BY	DATE
NO. _____	_____	_____
NO. _____	_____	_____
NO. _____	_____	_____

ORIGINAL SURVEY	BY	DATE
NO. _____	_____	_____
NO. _____	_____	_____
NO. _____	_____	_____

PLOT DATE = 3/2/2009  
 FILE NAME = I:\111580A\11 75\_3p east\cadd\cadd\111580A\11 75\_3p east\cadd\cadd\111580A\11 75\_3p east.dgn  
 PLOT SCALE = 1:10  
 PLOT NAME = 111580A\_11 75\_3p east.dgn  
 MODEL = XS.SHEET\_3

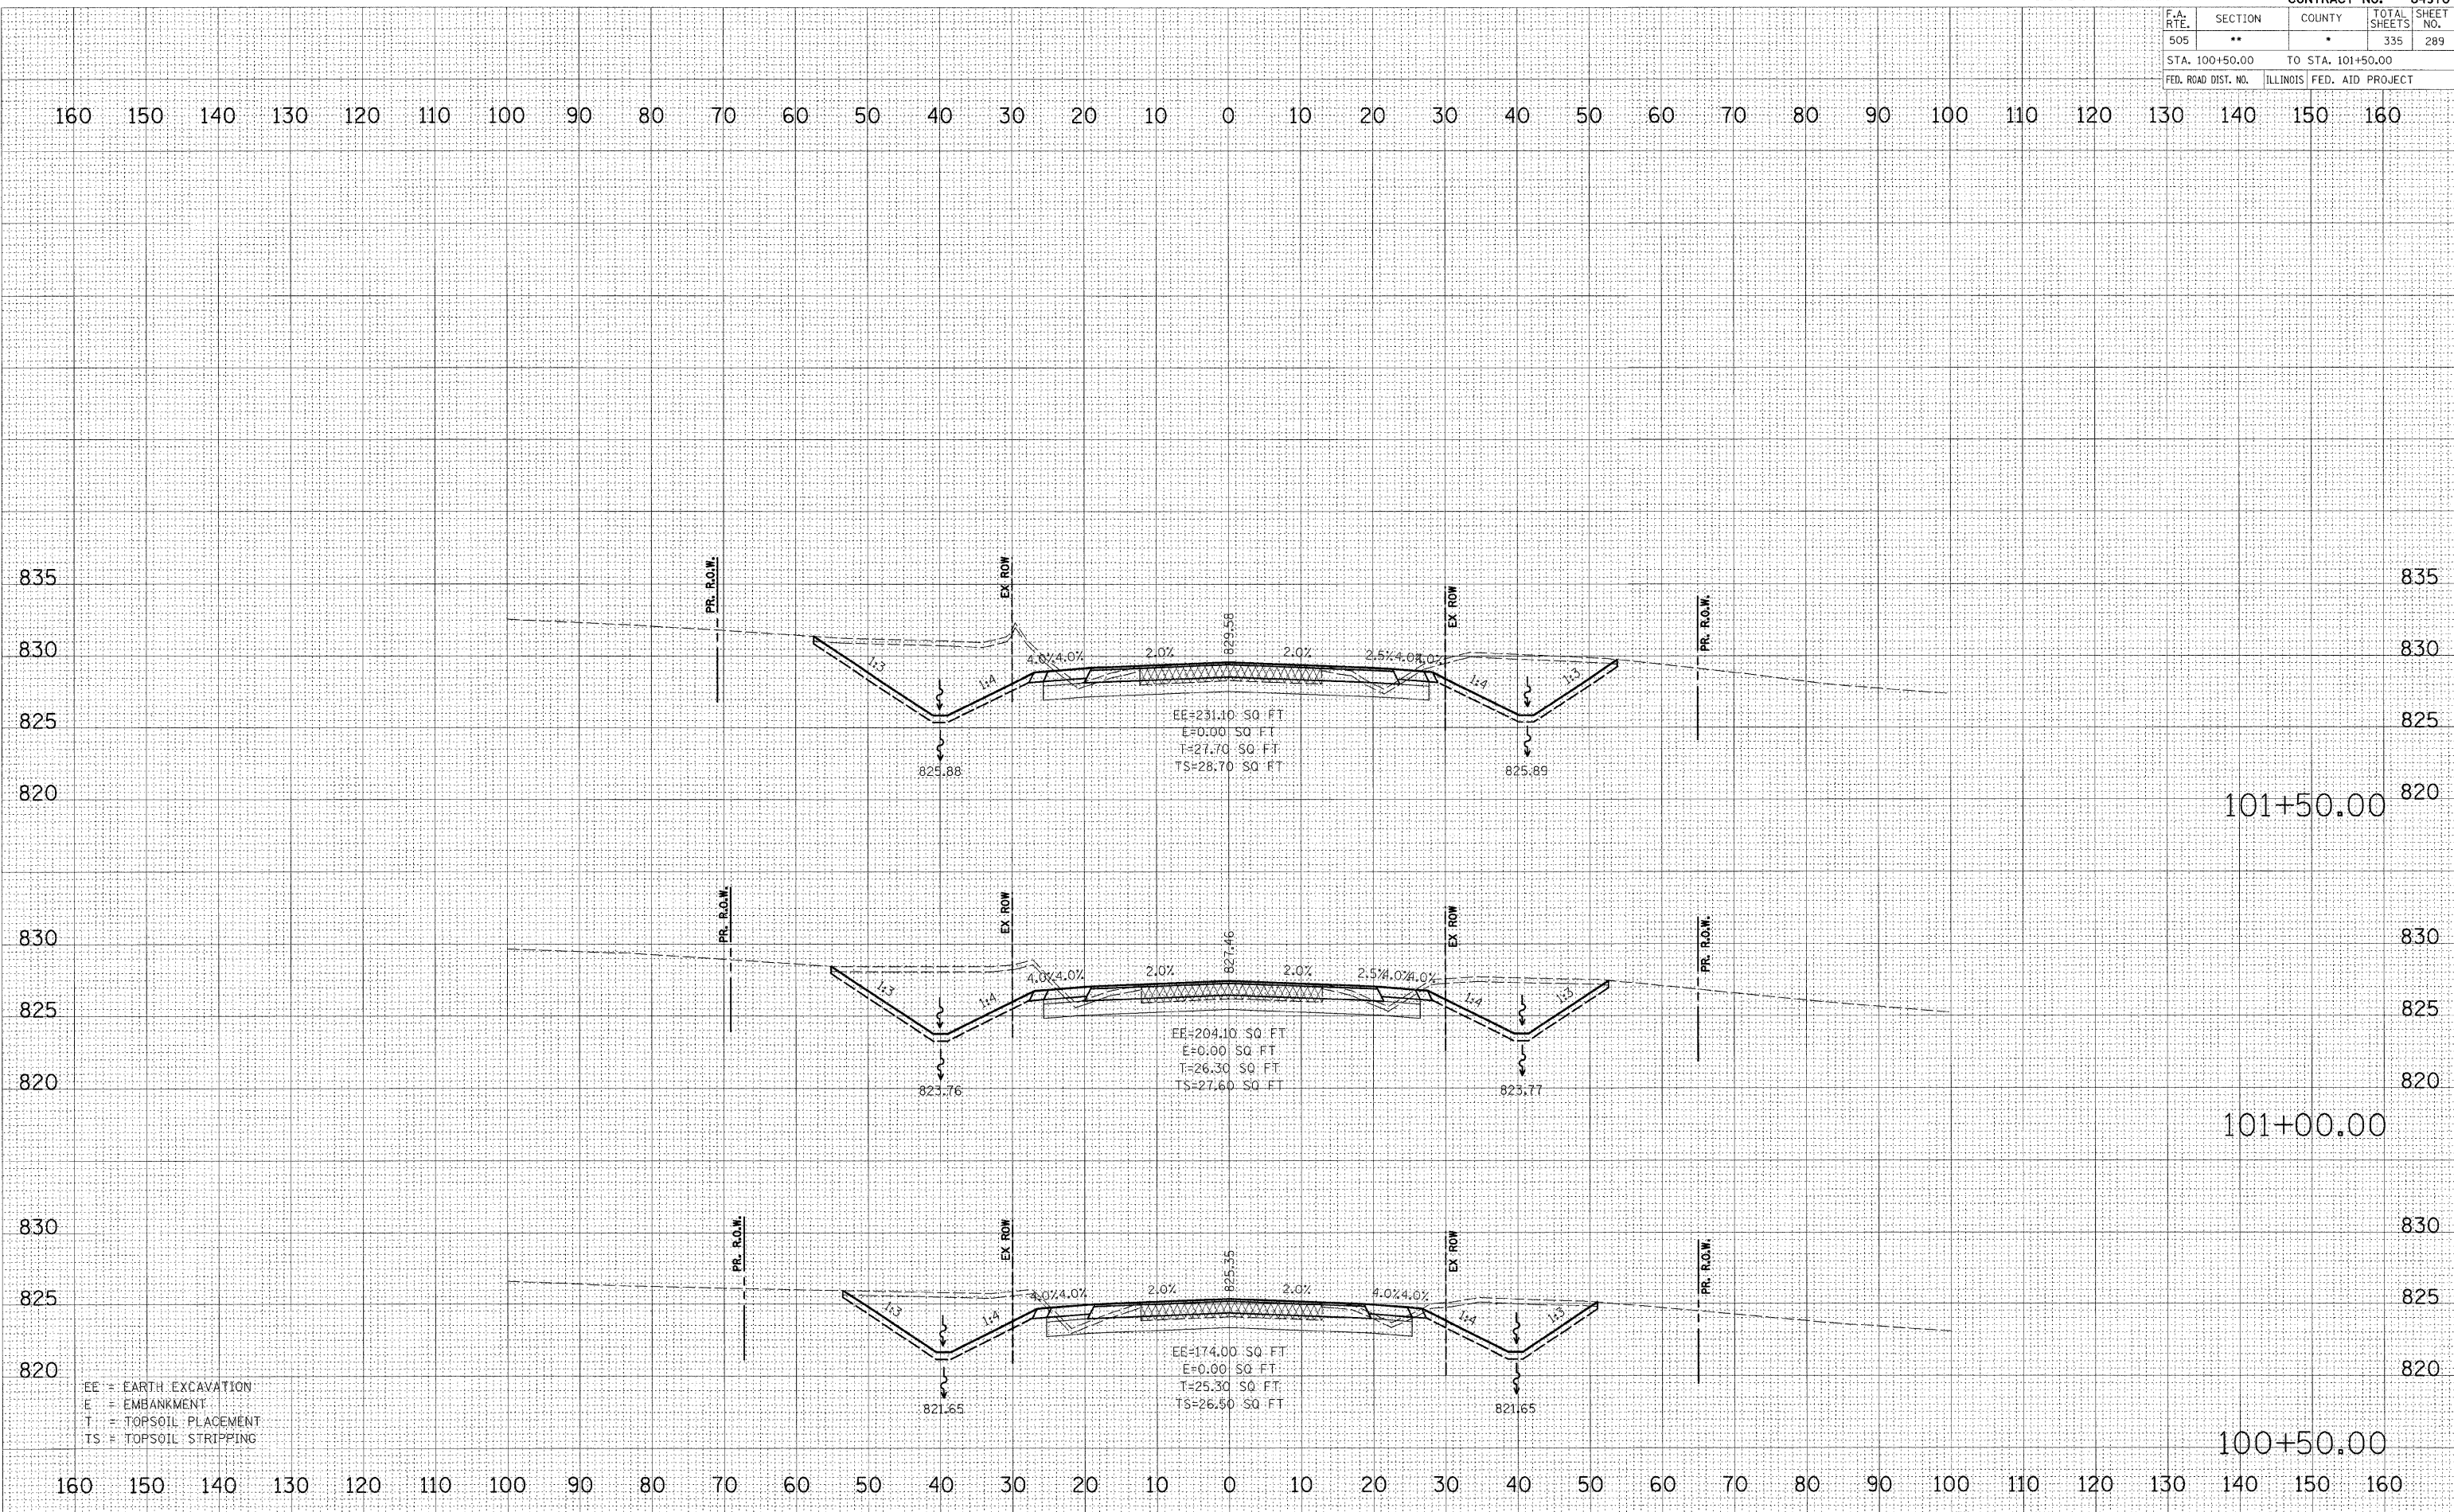

EE = EARTH EXCAVATION  
 E = EMBANKMENT  
 T = TOPSOIL PLACEMENT  
 TS = TOPSOIL STRIPPING