


F.A. RTE.	SECTION	COUNTY	TOTAL SHEETS	SHEET NO.
505	**	*	335	290
STA. 102+00.00		TO STA. 103+00.00		
FED. ROAD DIST. NO.		ILLINOIS FED. AID PROJECT		

FINAL SURVEY	BY	DATE
NO. _____	_____	_____
NO. _____	_____	_____
NO. _____	_____	_____

ORIGINAL SURVEY	BY	DATE
NO. _____	_____	_____
NO. _____	_____	_____
NO. _____	_____	_____

PLOT DATE = 3/2/2019
 FILE NAME = I:\111RS-1\111BR-1\75-3p-east\roads\Gha\111BR-1\111RS-1\111BR-1\111RS-1.dgn
 PLOT SCALE = 1"=10'
 MODEL = AS-SHEET-4

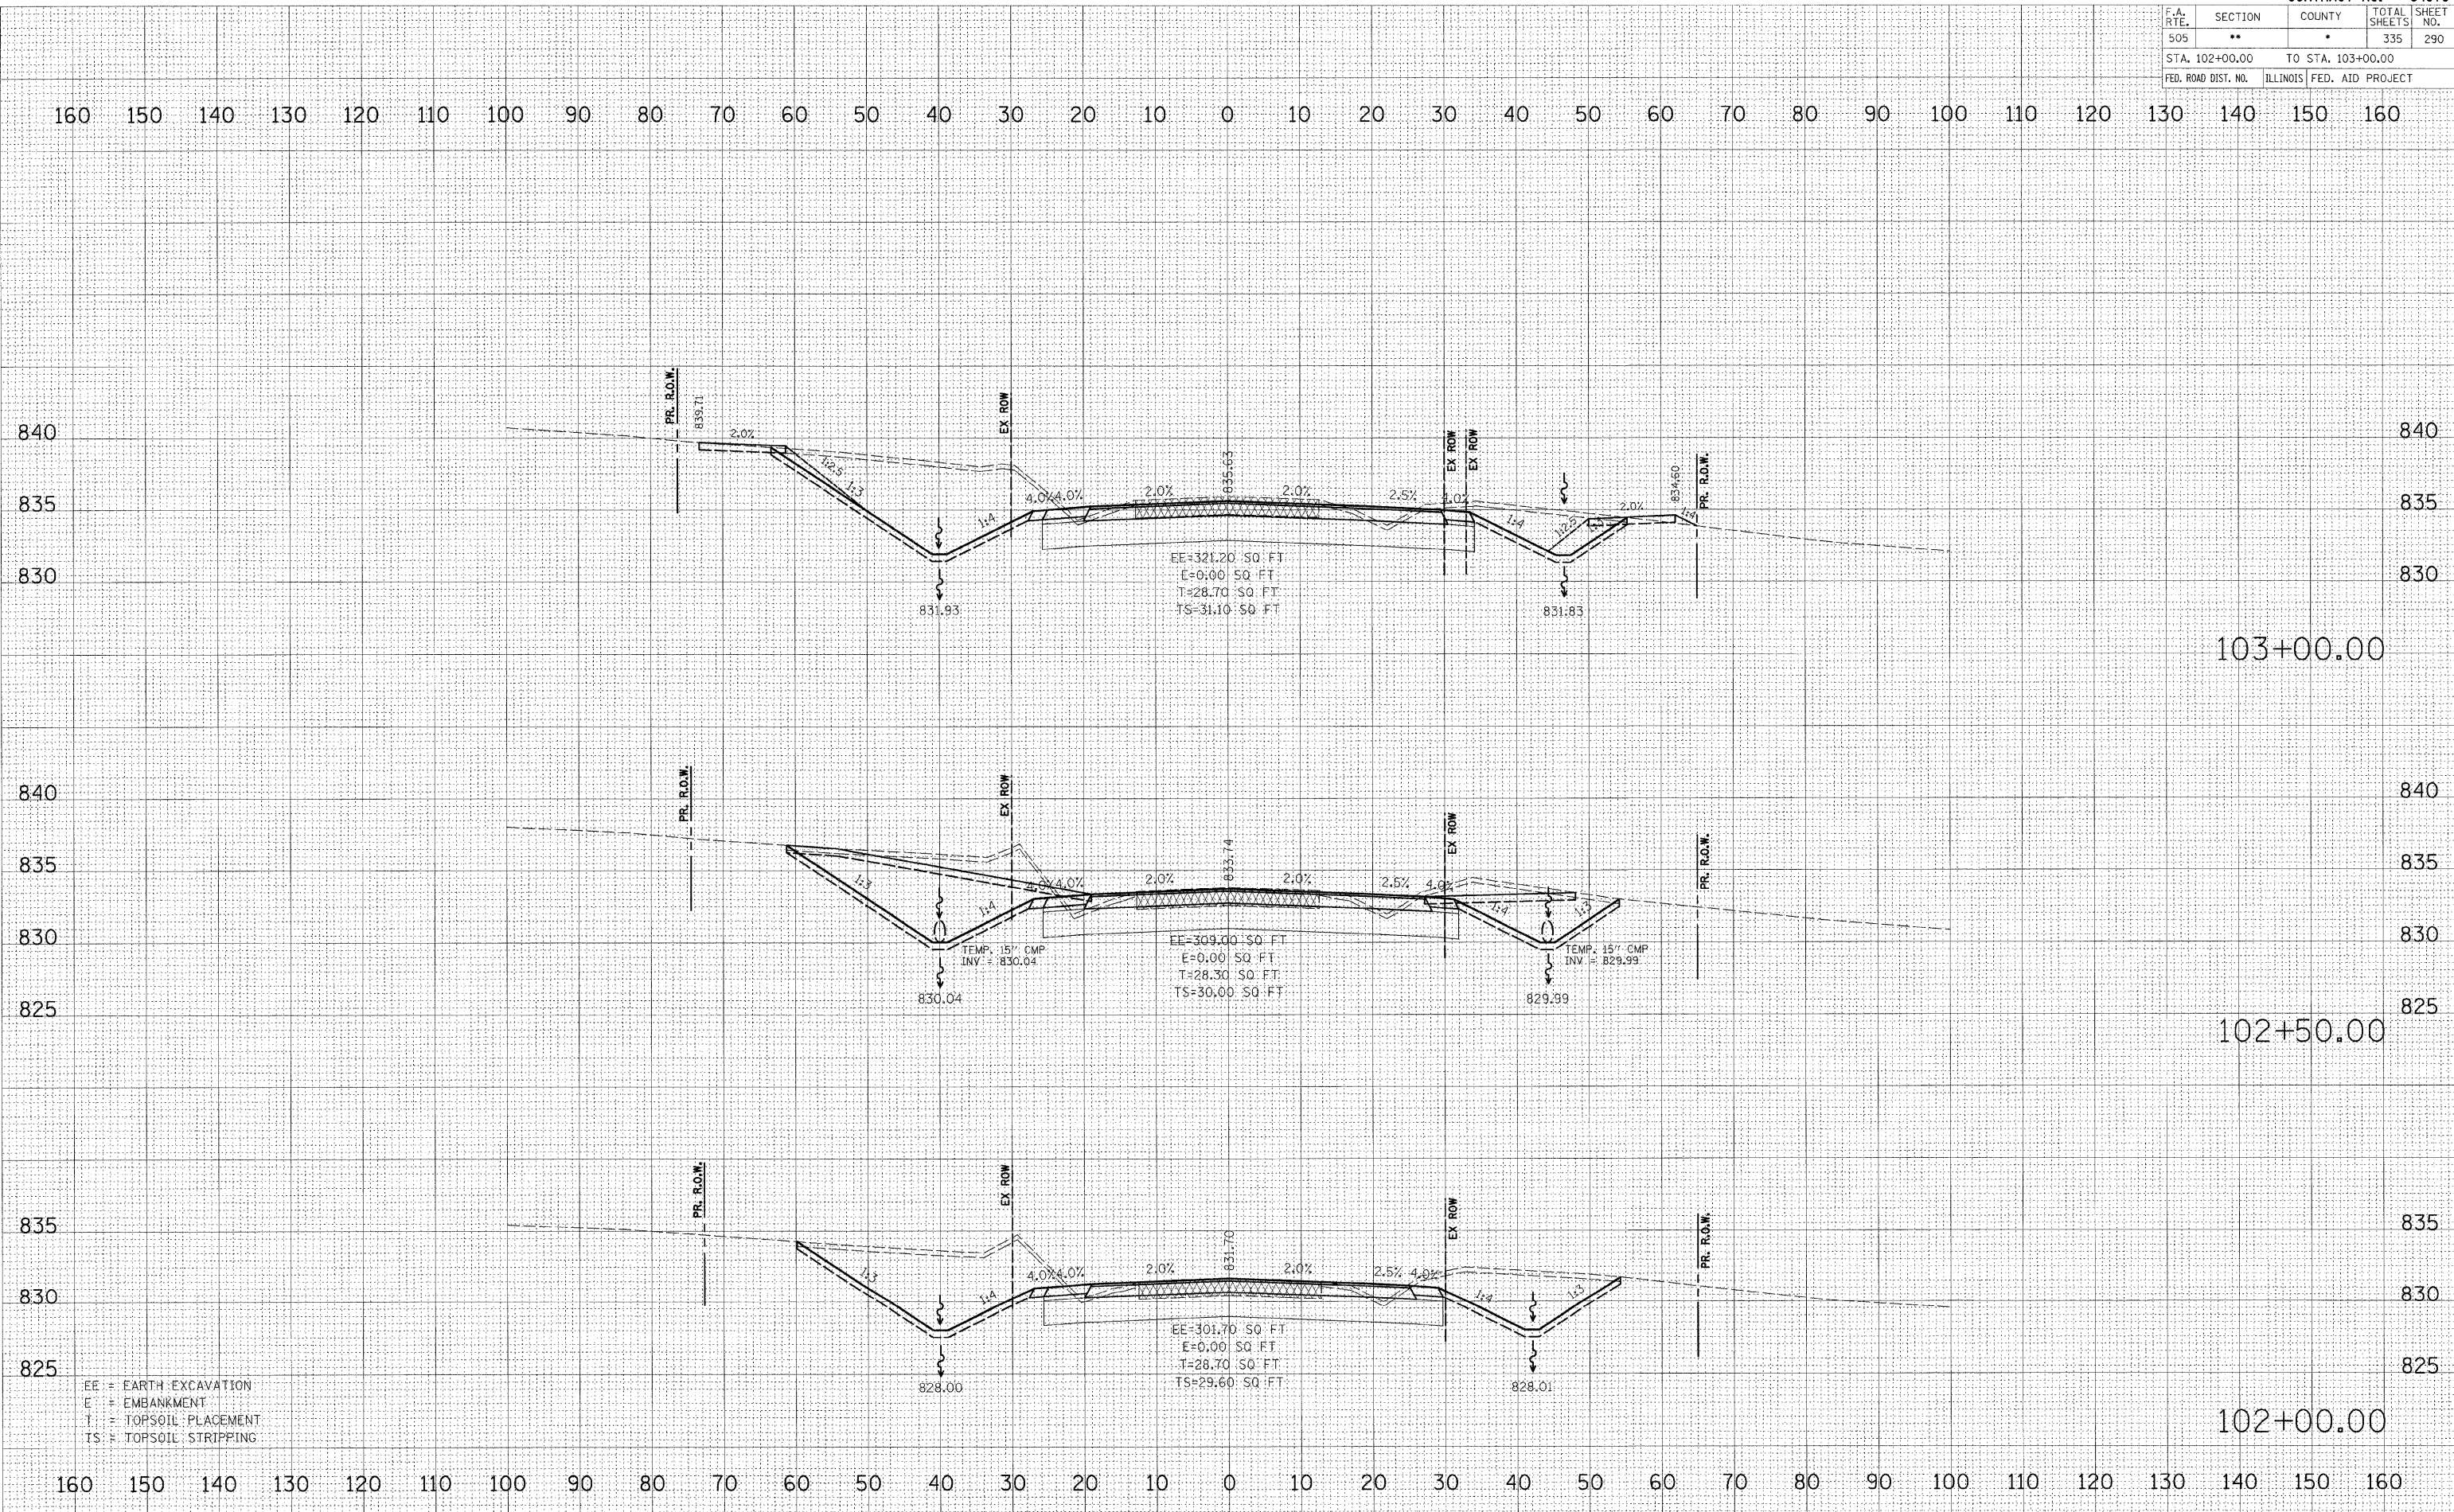

EE = EARTH EXCAVATION
 E = EMBANKMENT
 T = TOPSOIL PLACEMENT
 TS = TOPSOIL STRIPPING