


FINAL SURVEY	BY	DATE
NOTE BOOK		
AREAS CHECKED		
NO.		

ORIGINAL SURVEY	BY	DATE
NOTE BOOK		
AREAS CHECKED		
NO.		

PLOT DATE = 3/2/2009  
 FILE NAME = I:\111RS-1\111BR-1\75\_3p\_0001\0001.dwg  
 PLOT SCALE = 1"=10'  
 MODEL = XS.SHEET\_8

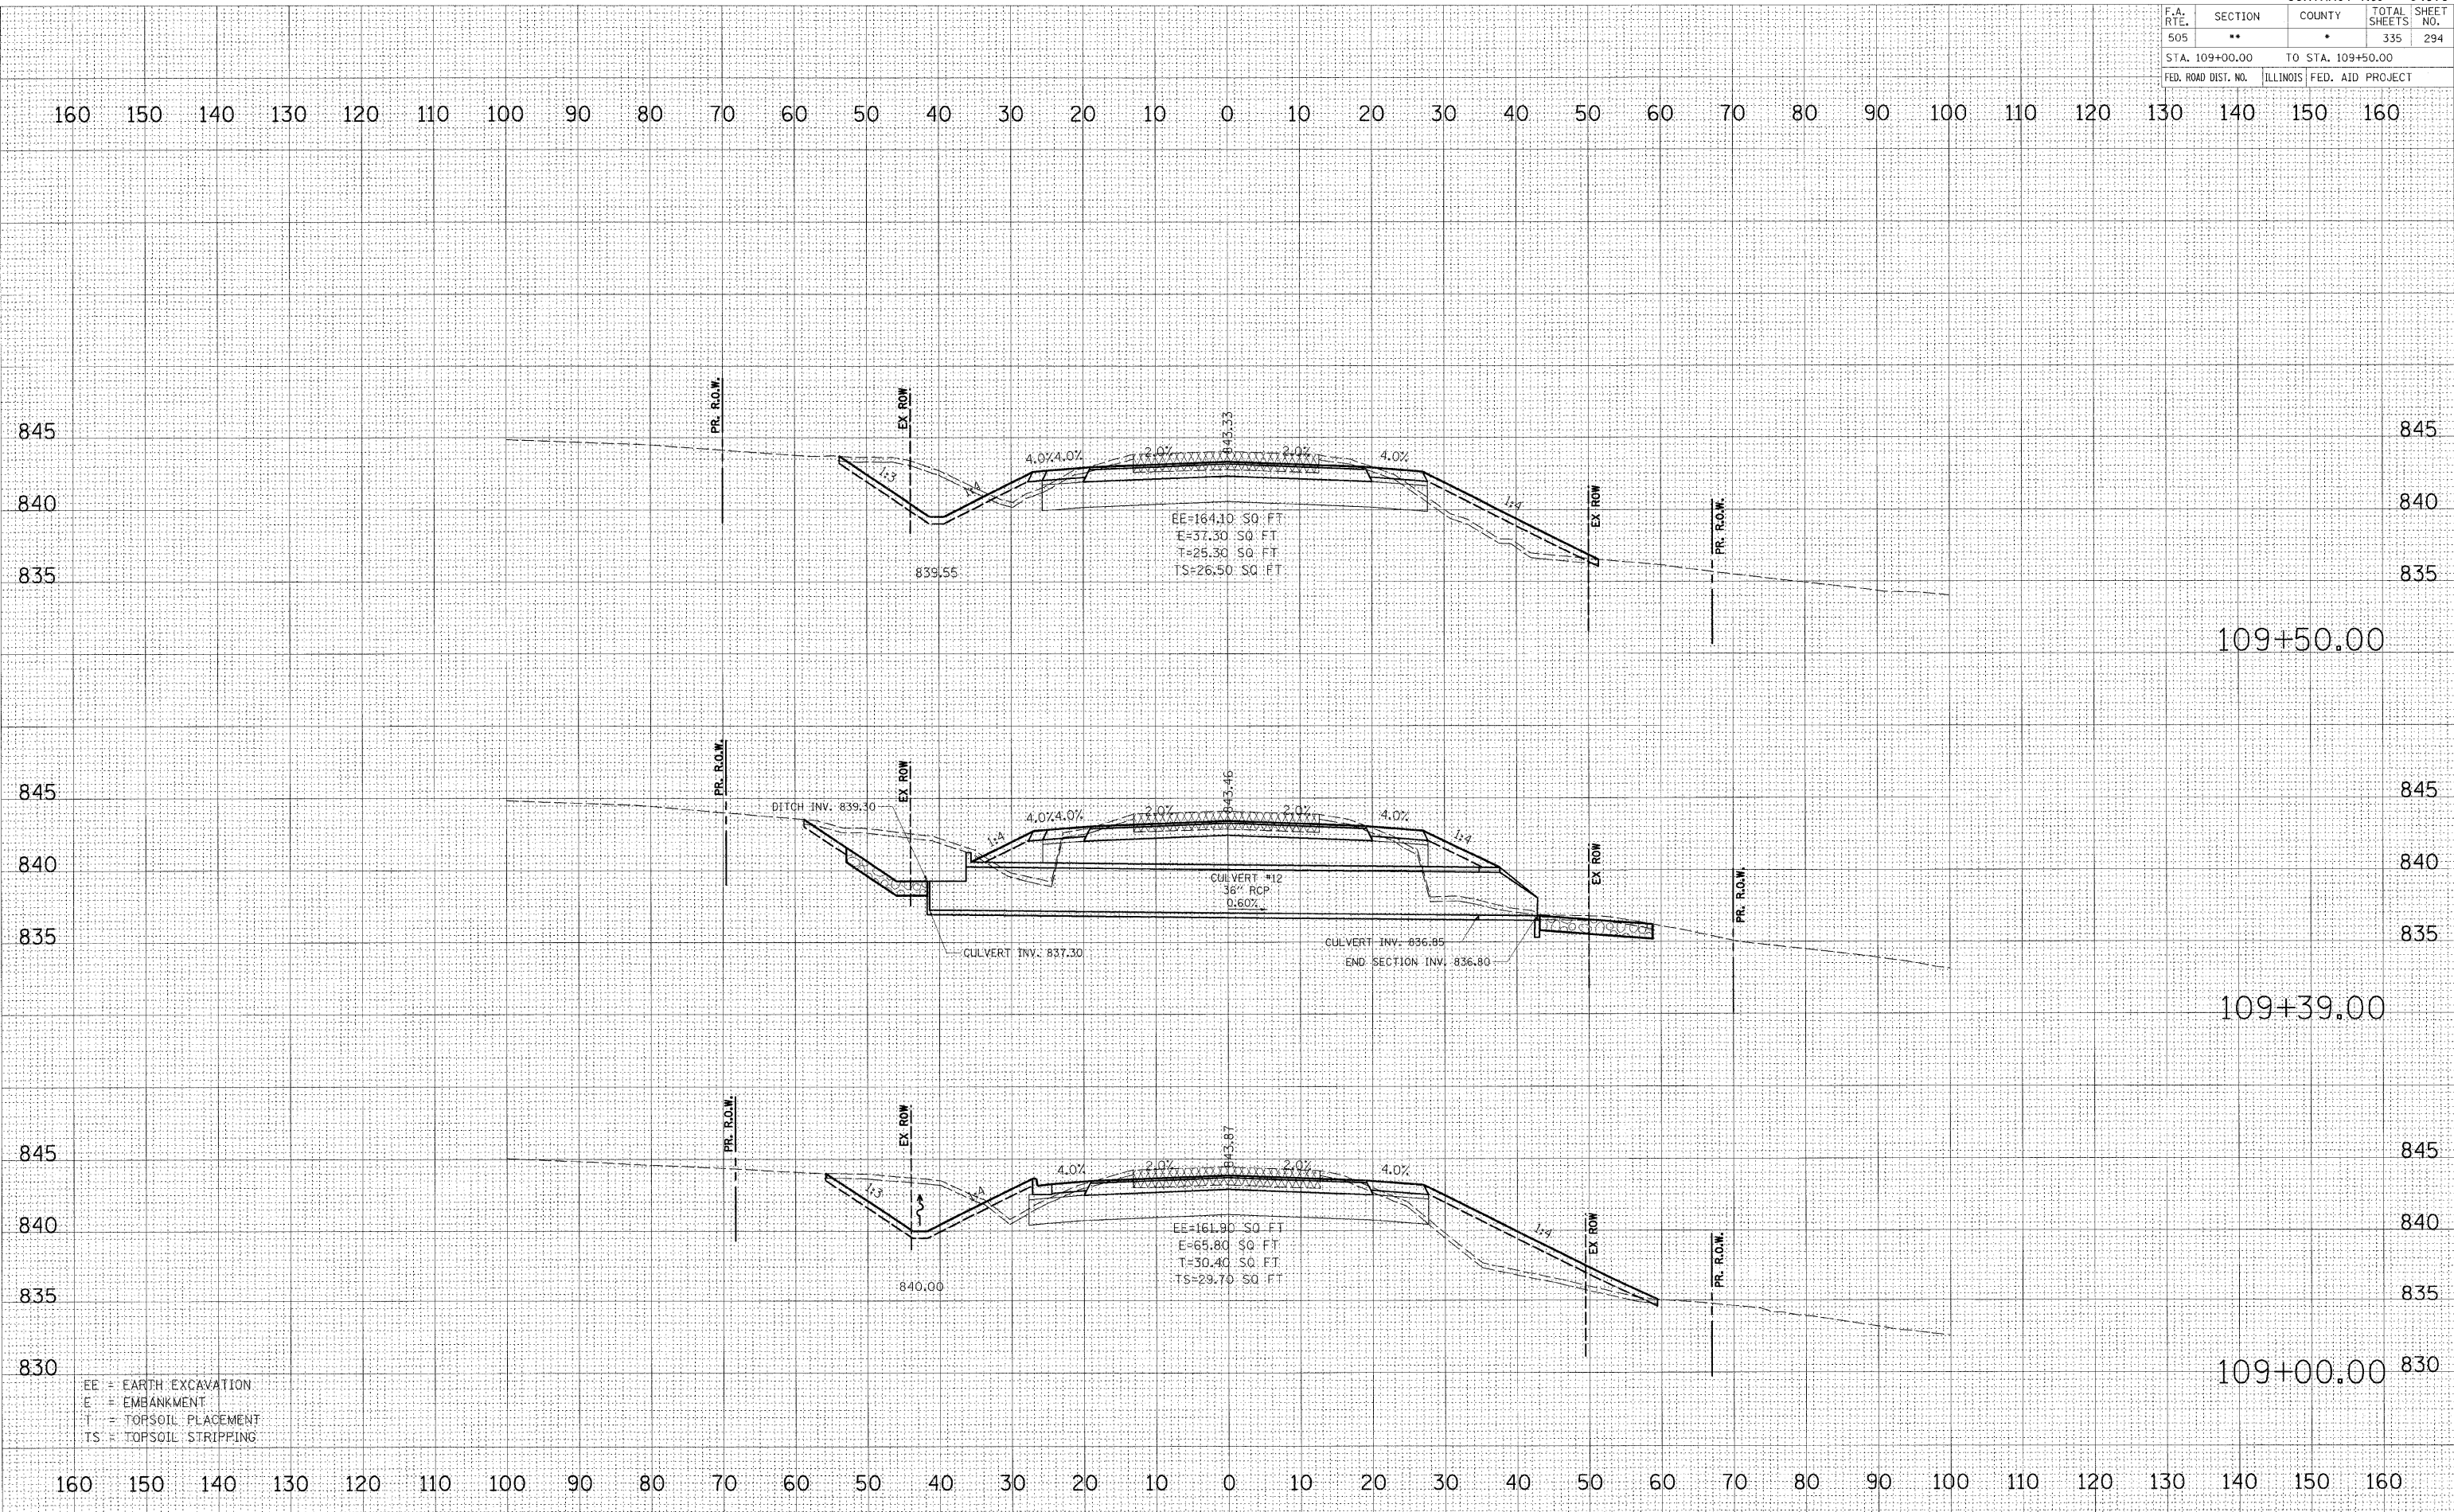

EE = EARTH EXCAVATION  
 EM = EMBANKMENT  
 T = TOPSOIL PLACEMENT  
 TS = TOPSOIL STRIPPING