


F.A. RTE.	SECTION	COUNTY	TOTAL SHEETS	SHEET NO.
505	**	*	335	302
STA. 1+29.44		TO STA. 1+29.44		
FED. ROAD DIST. NO.		ILLINOIS FED. AID PROJECT		

160 150 140 130 120 110 100 90 80 70 60 50 40 30 20 10 0 10 20 30 40 50 60 70 80 90 100 110 120 130 140 150 160

FINAL SURVEY	BY	DATE
SURVEYED		
NOTE BOOK		
NO.		
TEMPLATE		
AREAS		
CHECKED		

ORIGINAL SURVEY	BY	DATE
SURVEYED		
NOTE BOOK		
NO.		
TEMPLATE		
AREAS		
CHECKED		

PLOT DATE = 3/2/2009  
 FILE NAME = K:\11158800\1 75 3p east\add\ch\11158800.XSHEET.dwg  
 USER = J15  
 MODEL = XS.SHEET\_2

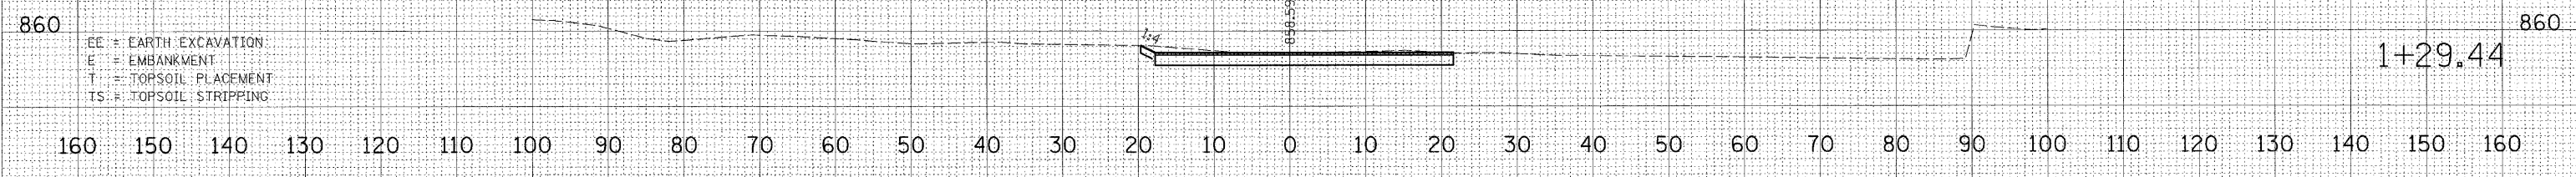

- EE = EARTH EXCAVATION
- E = EMBANKMENT
- T = TOPSOIL PLACEMENT
- TS = TOPSOIL STRIPPING

160 150 140 130 120 110 100 90 80 70 60 50 40 30 20 10 0 10 20 30 40 50 60 70 80 90 100 110 120 130 140 150 160