


F.A. RTE.	SECTION	COUNTY	TOTAL SHEETS	SHEET NO.
			335	306
STA. 11052+00.00		TO STA. 11053+50.00		
FED. ROAD DIST. NO.		ILLINOIS FED. AID PROJECT		

160 150 140 130 120 110 100 90 80 70 60 50 40 30 20 10 0 10 20 30 40 50 60 70 80 90 100 110 120 130 140 150 160

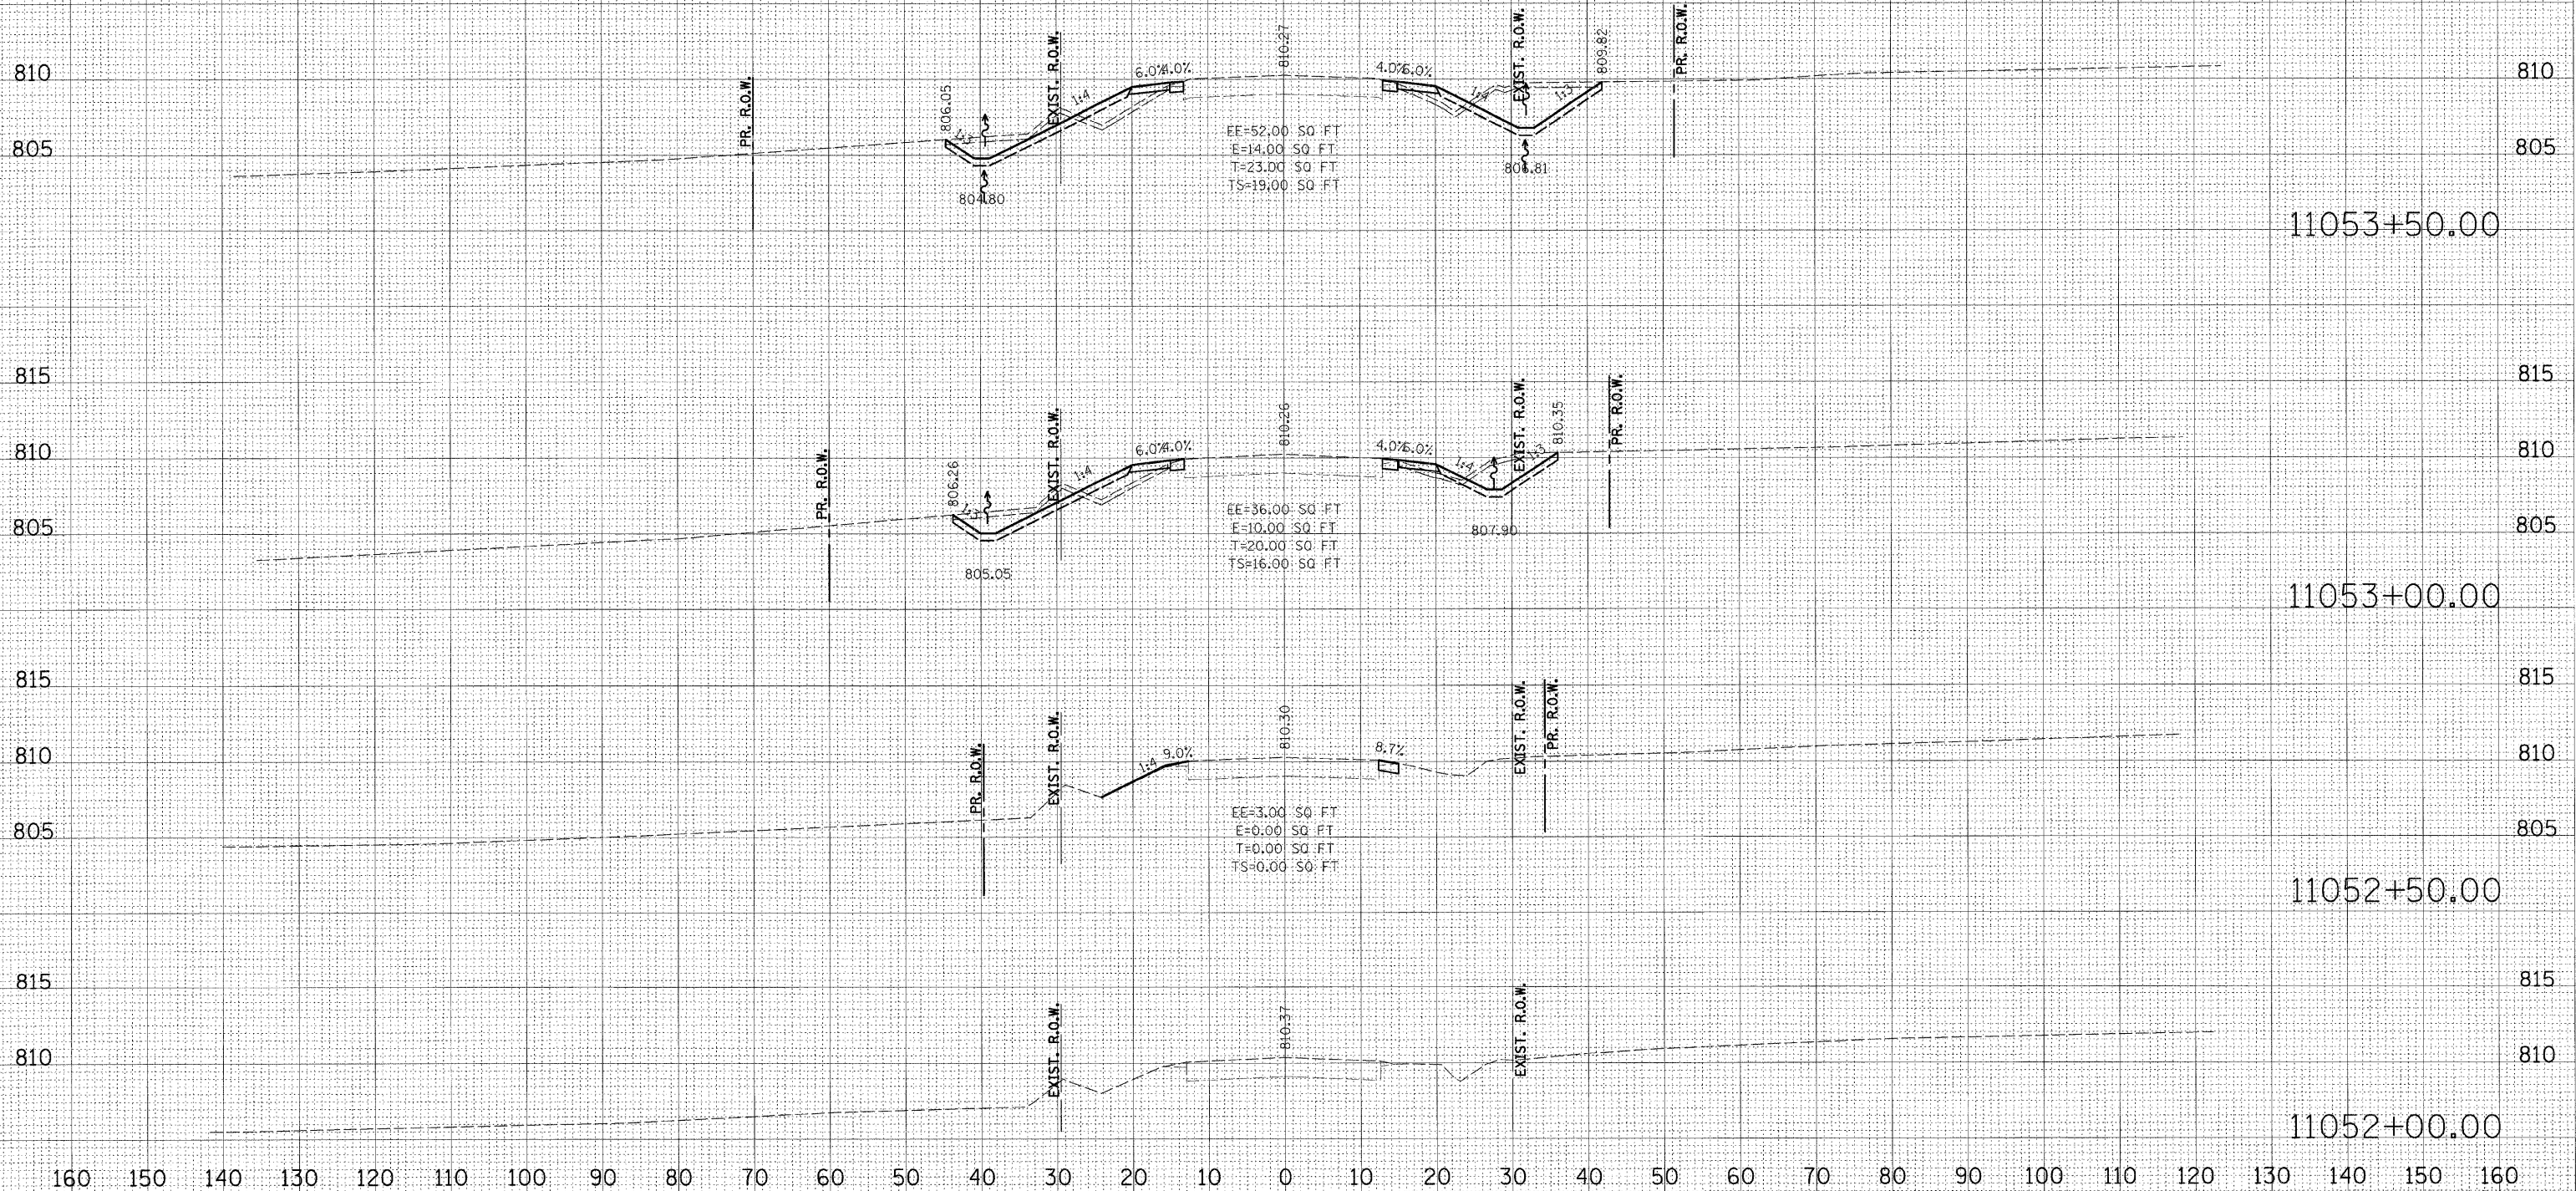

FINAL SURVEY
 SURVEYED BY: _____ DATE: _____
 NOTE BOOK NO.: _____
 TEMPLATE NO.: _____
 AREAS CHECKED: _____

ORIGINAL SURVEY
 SURVEYED BY: _____ DATE: _____
 NOTE BOOK NO.: _____
 TEMPLATE NO.: _____
 AREAS CHECKED: _____

PLOT DATE: 3/2/2009
 FILE NAME: P:\117521\110521\110521.dwg
 PLOT SCALE: 1/10
 USER NAME: JTB
 MODEL: XS SHEET 1