


F.A. RTE.	SECTION	COUNTY	TOTAL SHEETS	SHEET NO.
			335	308
STA. 11055+50.00		TO STA. 11056+50.00		
FED. ROAD DIST. NO.		ILLINOIS FED. AID PROJECT		

160 150 140 130 120 110 100 90 80 70 60 50 40 30 20 10 0 10 20 30 40 50 60 70 80 90 100 110 120 130 140 150 160

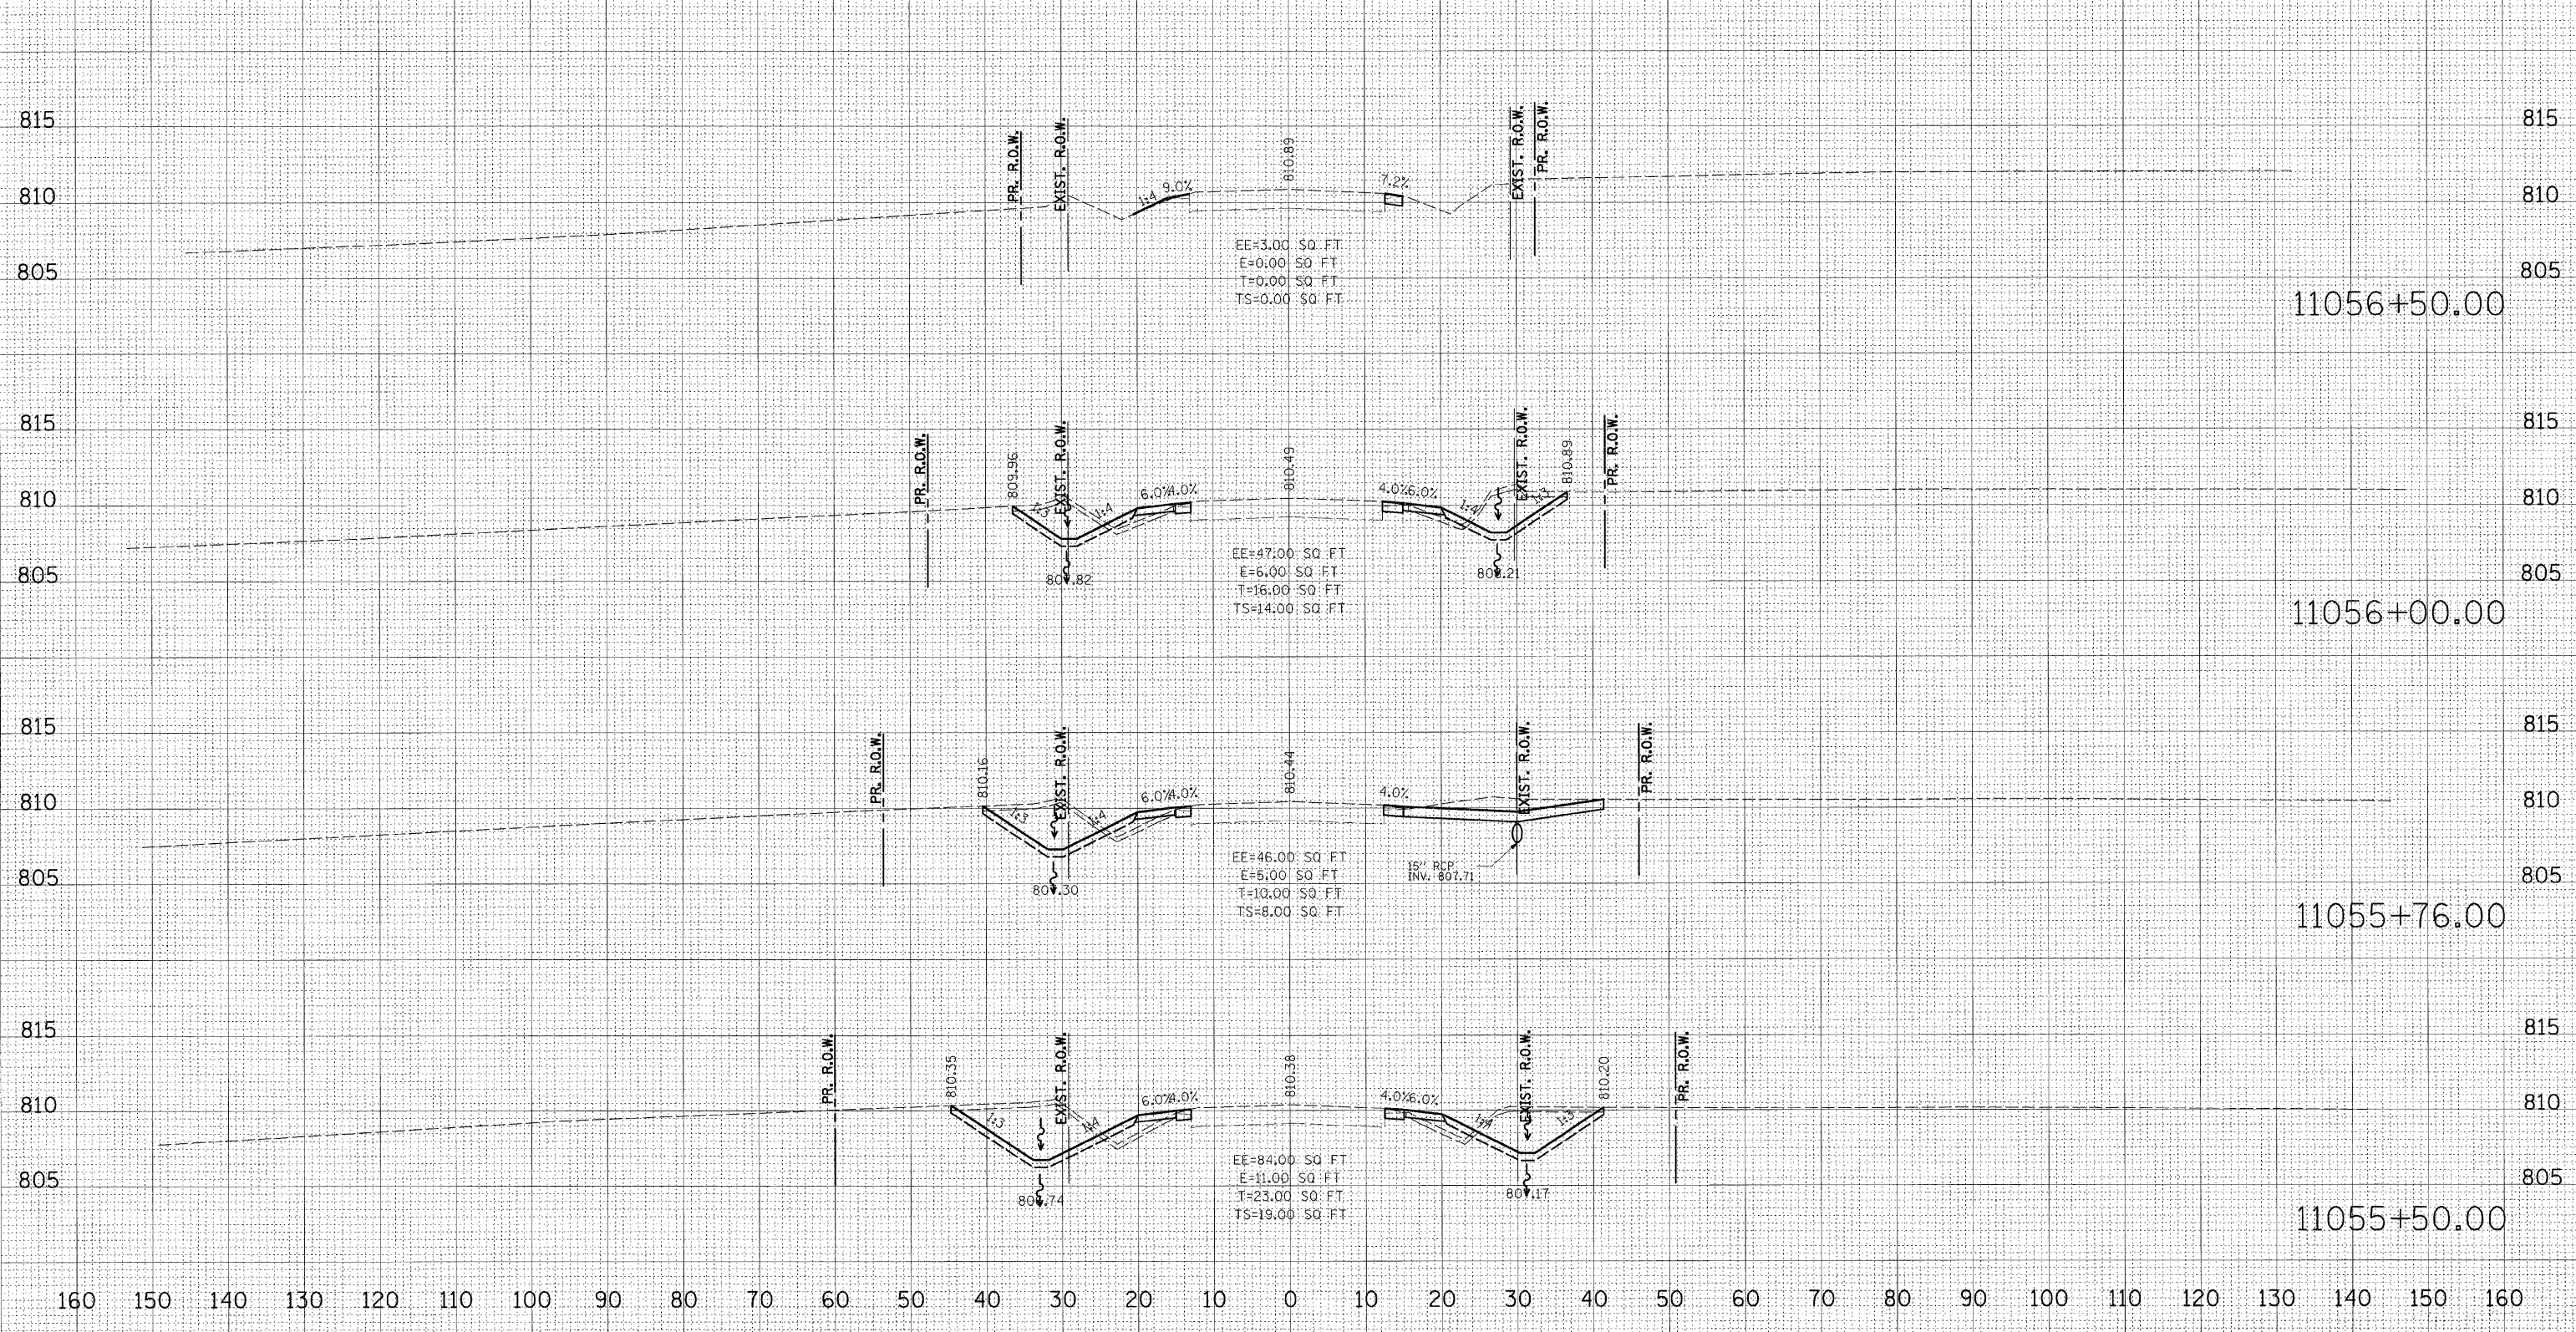

160 150 140 130 120 110 100 90 80 70 60 50 40 30 20 10 0 10 20 30 40 50 60 70 80 90 100 110 120 130 140 150 160

DATE	BY
SURVEYED	
NOTE BOOK	
AREAS CHECKED	

DATE	BY
SURVEYED	
NOTE BOOK	
AREAS CHECKED	

PLOT DATE: 3/2/2009  
 FILE NAME: K:\117214\Cadd\Geo\117214.dwg  
 PLOT SCALE: 1"=10'  
 USER NAME: JT-acj  
 MODEL: XS SHEET 3