


F.A. RTE.	SECTION	COUNTY	TOTAL SHEETS	SHEET NO.
			335	310
STA. 11072+50.00		TO STA. 11074+00.00		
FED. ROAD DIST. NO.		ILLINOIS FED. AID PROJECT		

160 150 140 130 120 110 100 90 80 70 60 50 40 30 20 10 0 10 20 30 40 50 60 70 80 90 100 110 120 130 140 150 160

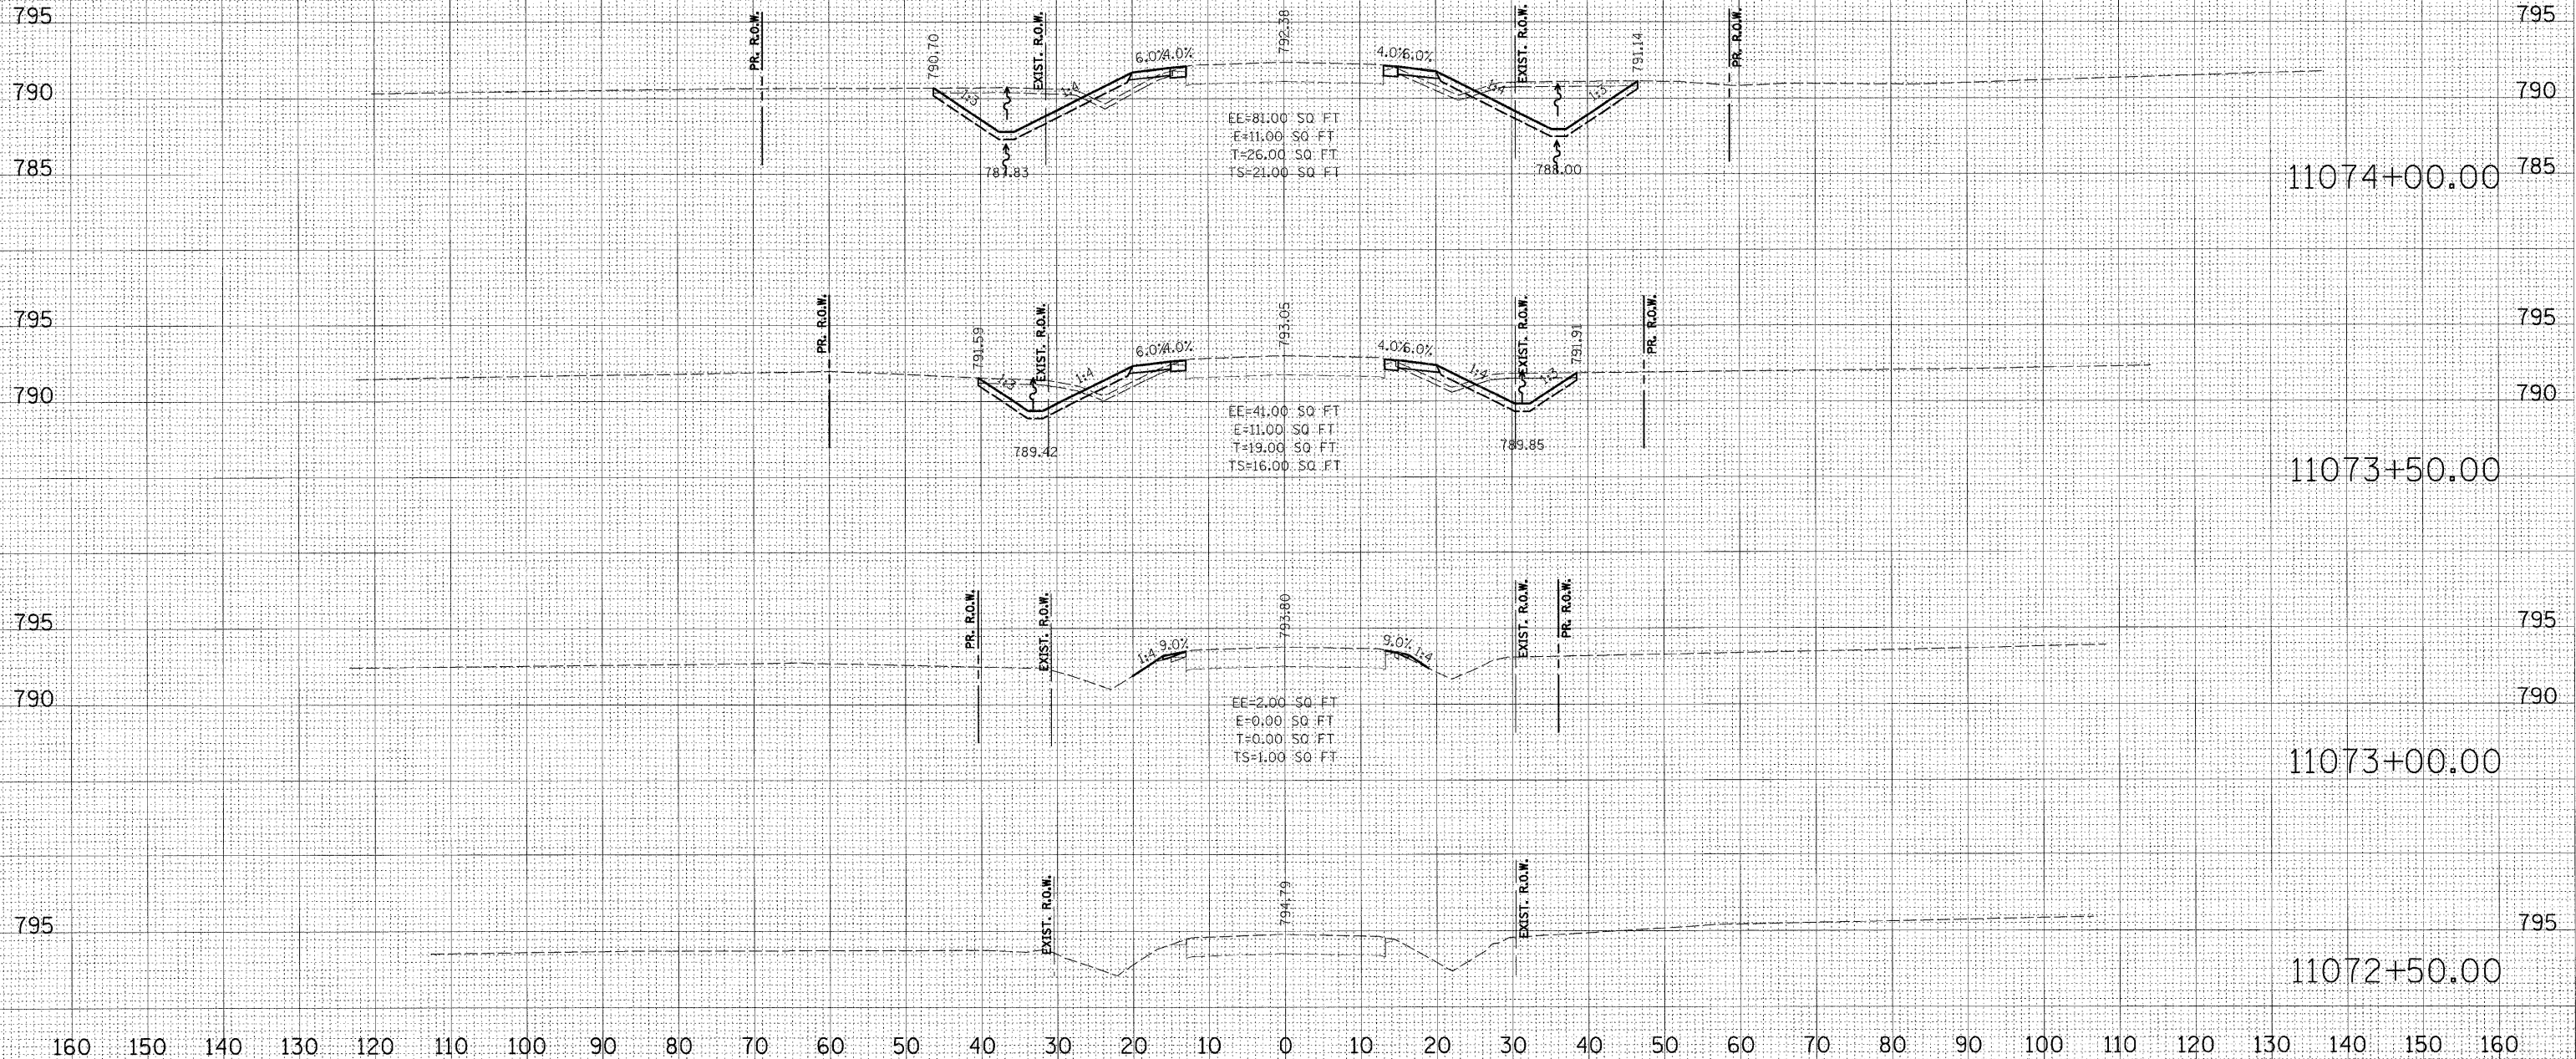

160 150 140 130 120 110 100 90 80 70 60 50 40 30 20 10 0 10 20 30 40 50 60 70 80 90 100 110 120 130 140 150 160

FINAL SURVEY BY DATE
 SURVEYED BY DATE
 NOTE BOOK NO.
 TEMPLATE AREAS CHECKED

ORIGINAL SURVEY BY DATE
 SURVEYED BY DATE
 NOTE BOOK NO.
 TEMPLATE AREAS CHECKED

PLOT DATE 12/2/2009
 FILE NAME I:\11072\11072.dwg
 PLOT SCALE 1:100
 USER NAME JTB
 MODEL XS SHEET.1