


F.A. RTE.	SECTION	COUNTY	TOTAL SHEETS	SHEET NO.
			335	311
STA. 11074+50.00		TO STA. 11075+29.29		
FED. ROAD DIST. NO.		ILLINOIS FED. AID PROJECT		

160 150 140 130 120 110 100 90 80 70 60 50 40 30 20 10 0 10 20 30 40 50 60 70 80 90 100 110 120 130 140 150 160

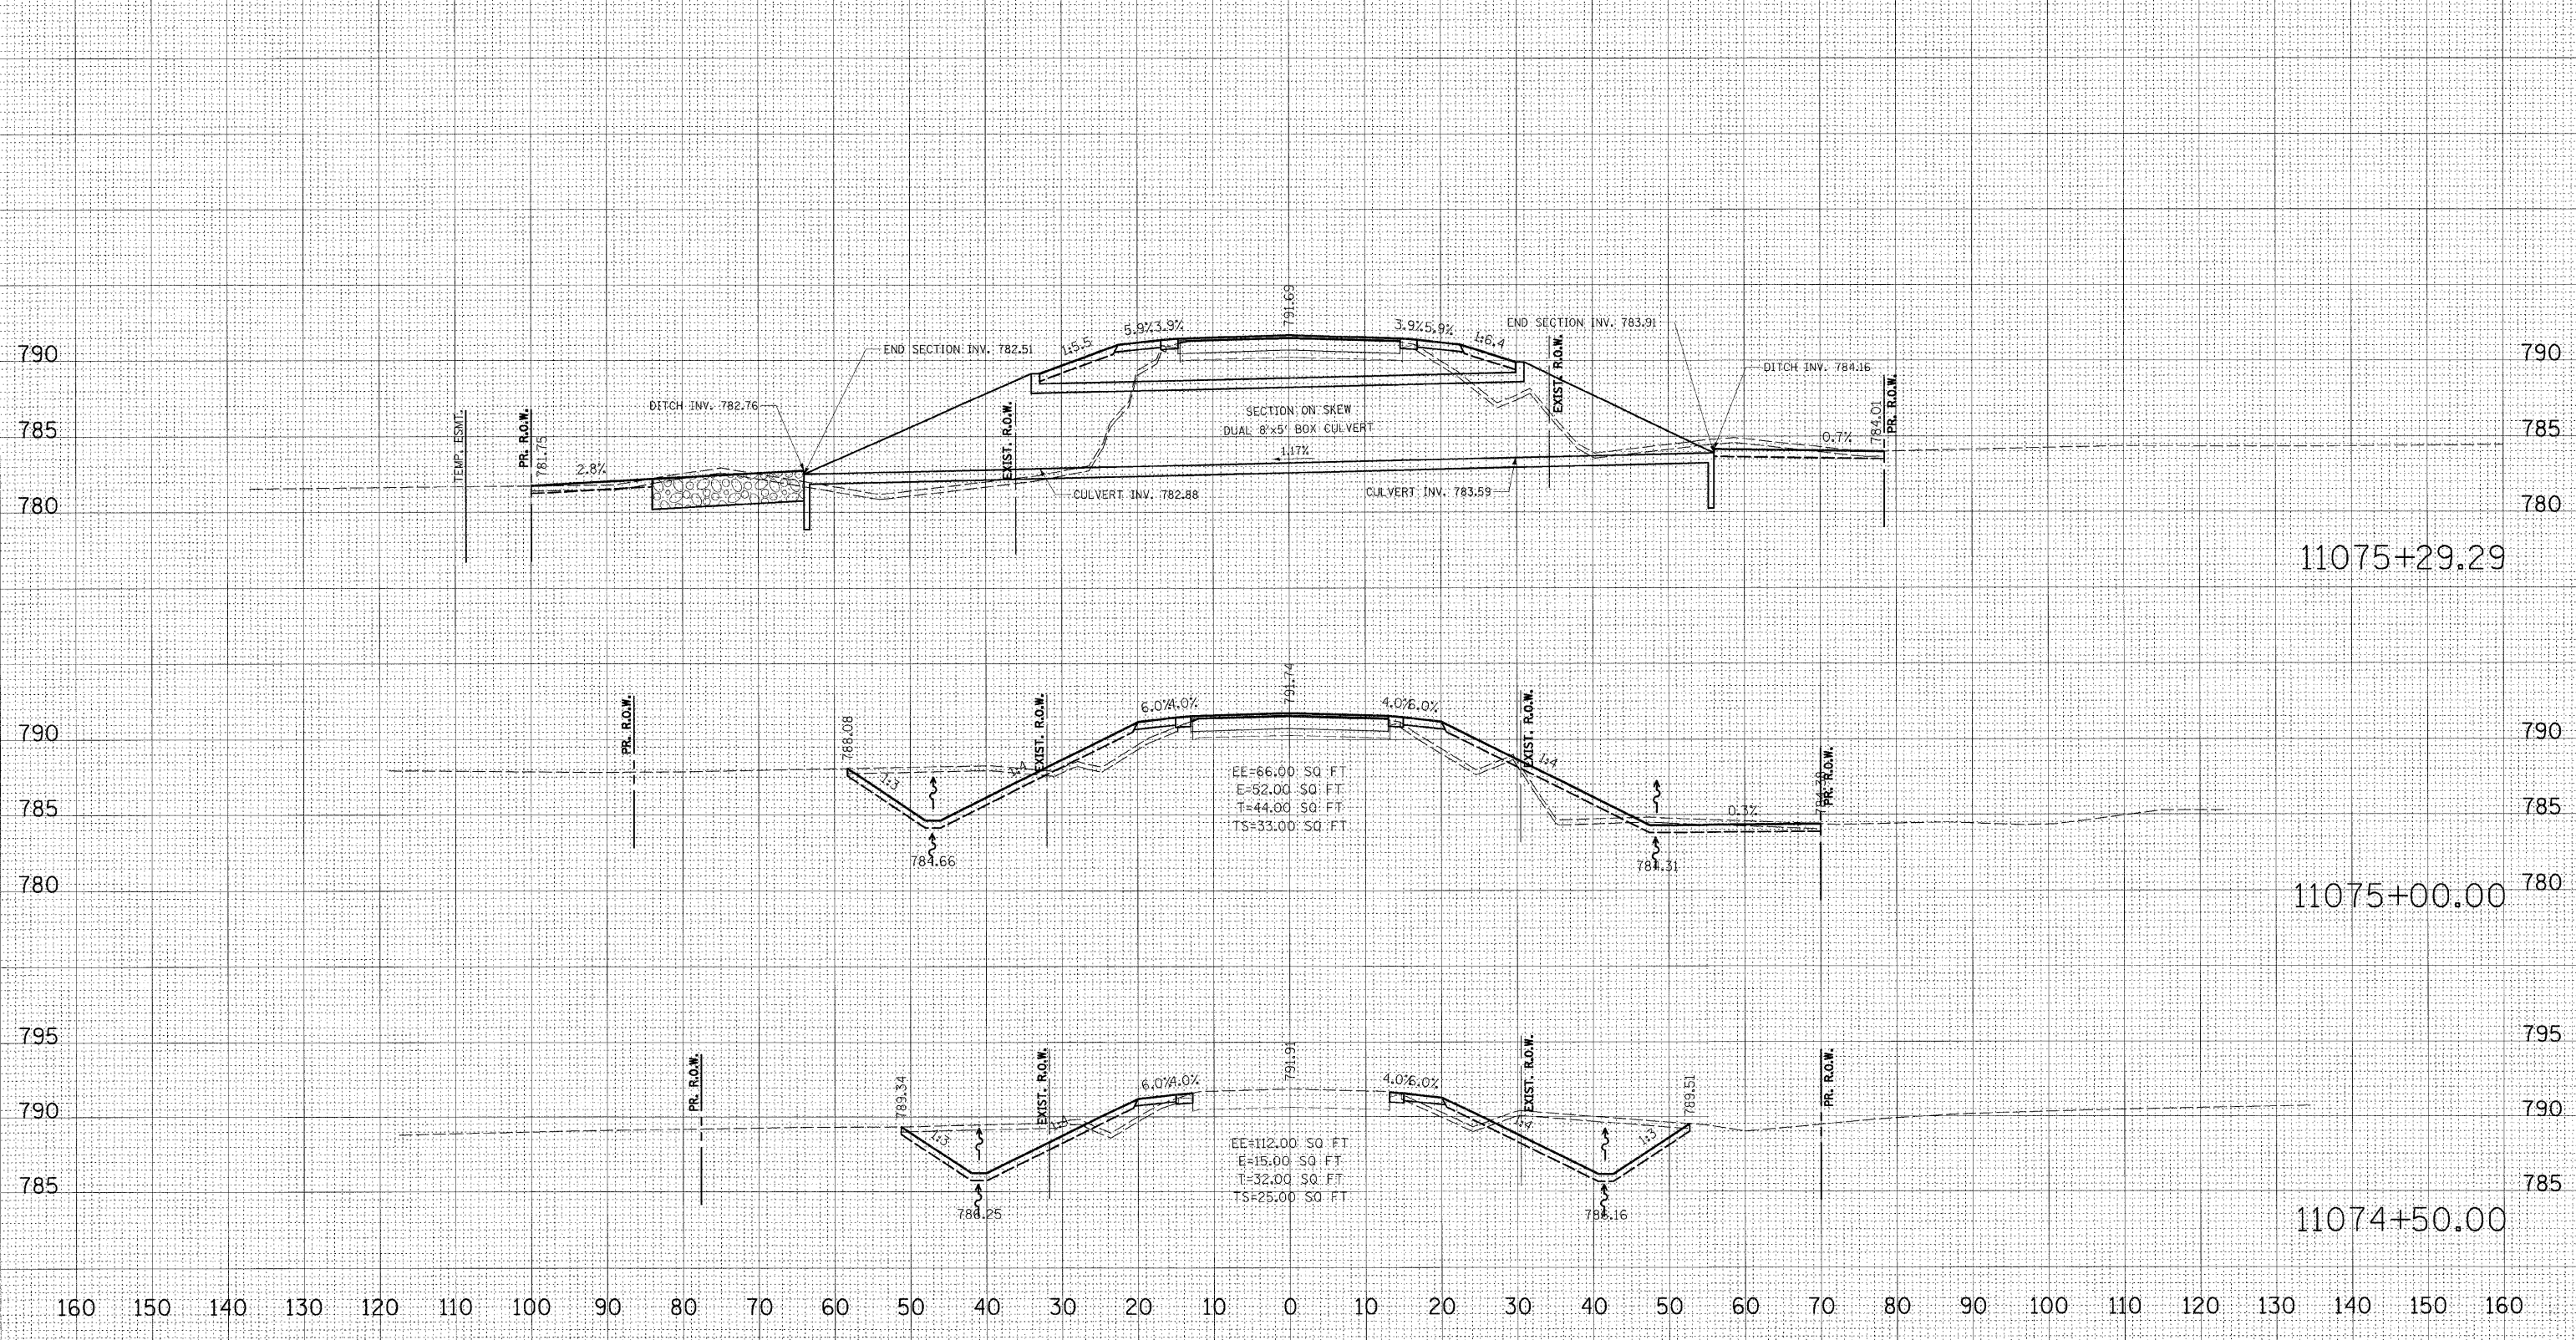

11075+29.29

11075+00.00

11074+50.00

160 150 140 130 120 110 100 90 80 70 60 50 40 30 20 10 0 10 20 30 40 50 60 70 80 90 100 110 120 130 140 150 160

BY	DATE
SURVEYED	
NOTE BOOK	
AREAS	
AREAS CHECKED	

BY	DATE
SURVEYED	
NOTE BOOK	
AREAS	
AREAS CHECKED	

DATE = 2/2/2009
 FILE NAME = K:\117824\11074+50.00\11074+50.00.dwg
 PLOT SCALE = 1/10
 USER NAME = JT-ecolj
 MODEL = XS SHEET 2