


F.A. RTE.	SECTION	COUNTY	TOTAL SHEETS	SHEET NO.
			335	312
STA. 11075+50.00		TO STA. 11077+00.00		
FED. ROAD DIST. NO.		ILLINOIS FED. AID PROJECT		

160 150 140 130 120 110 100 90 80 70 60 50 40 30 20 10 0 10 20 30 40 50 60 70 80 90 100 110 120 130 140 150 160

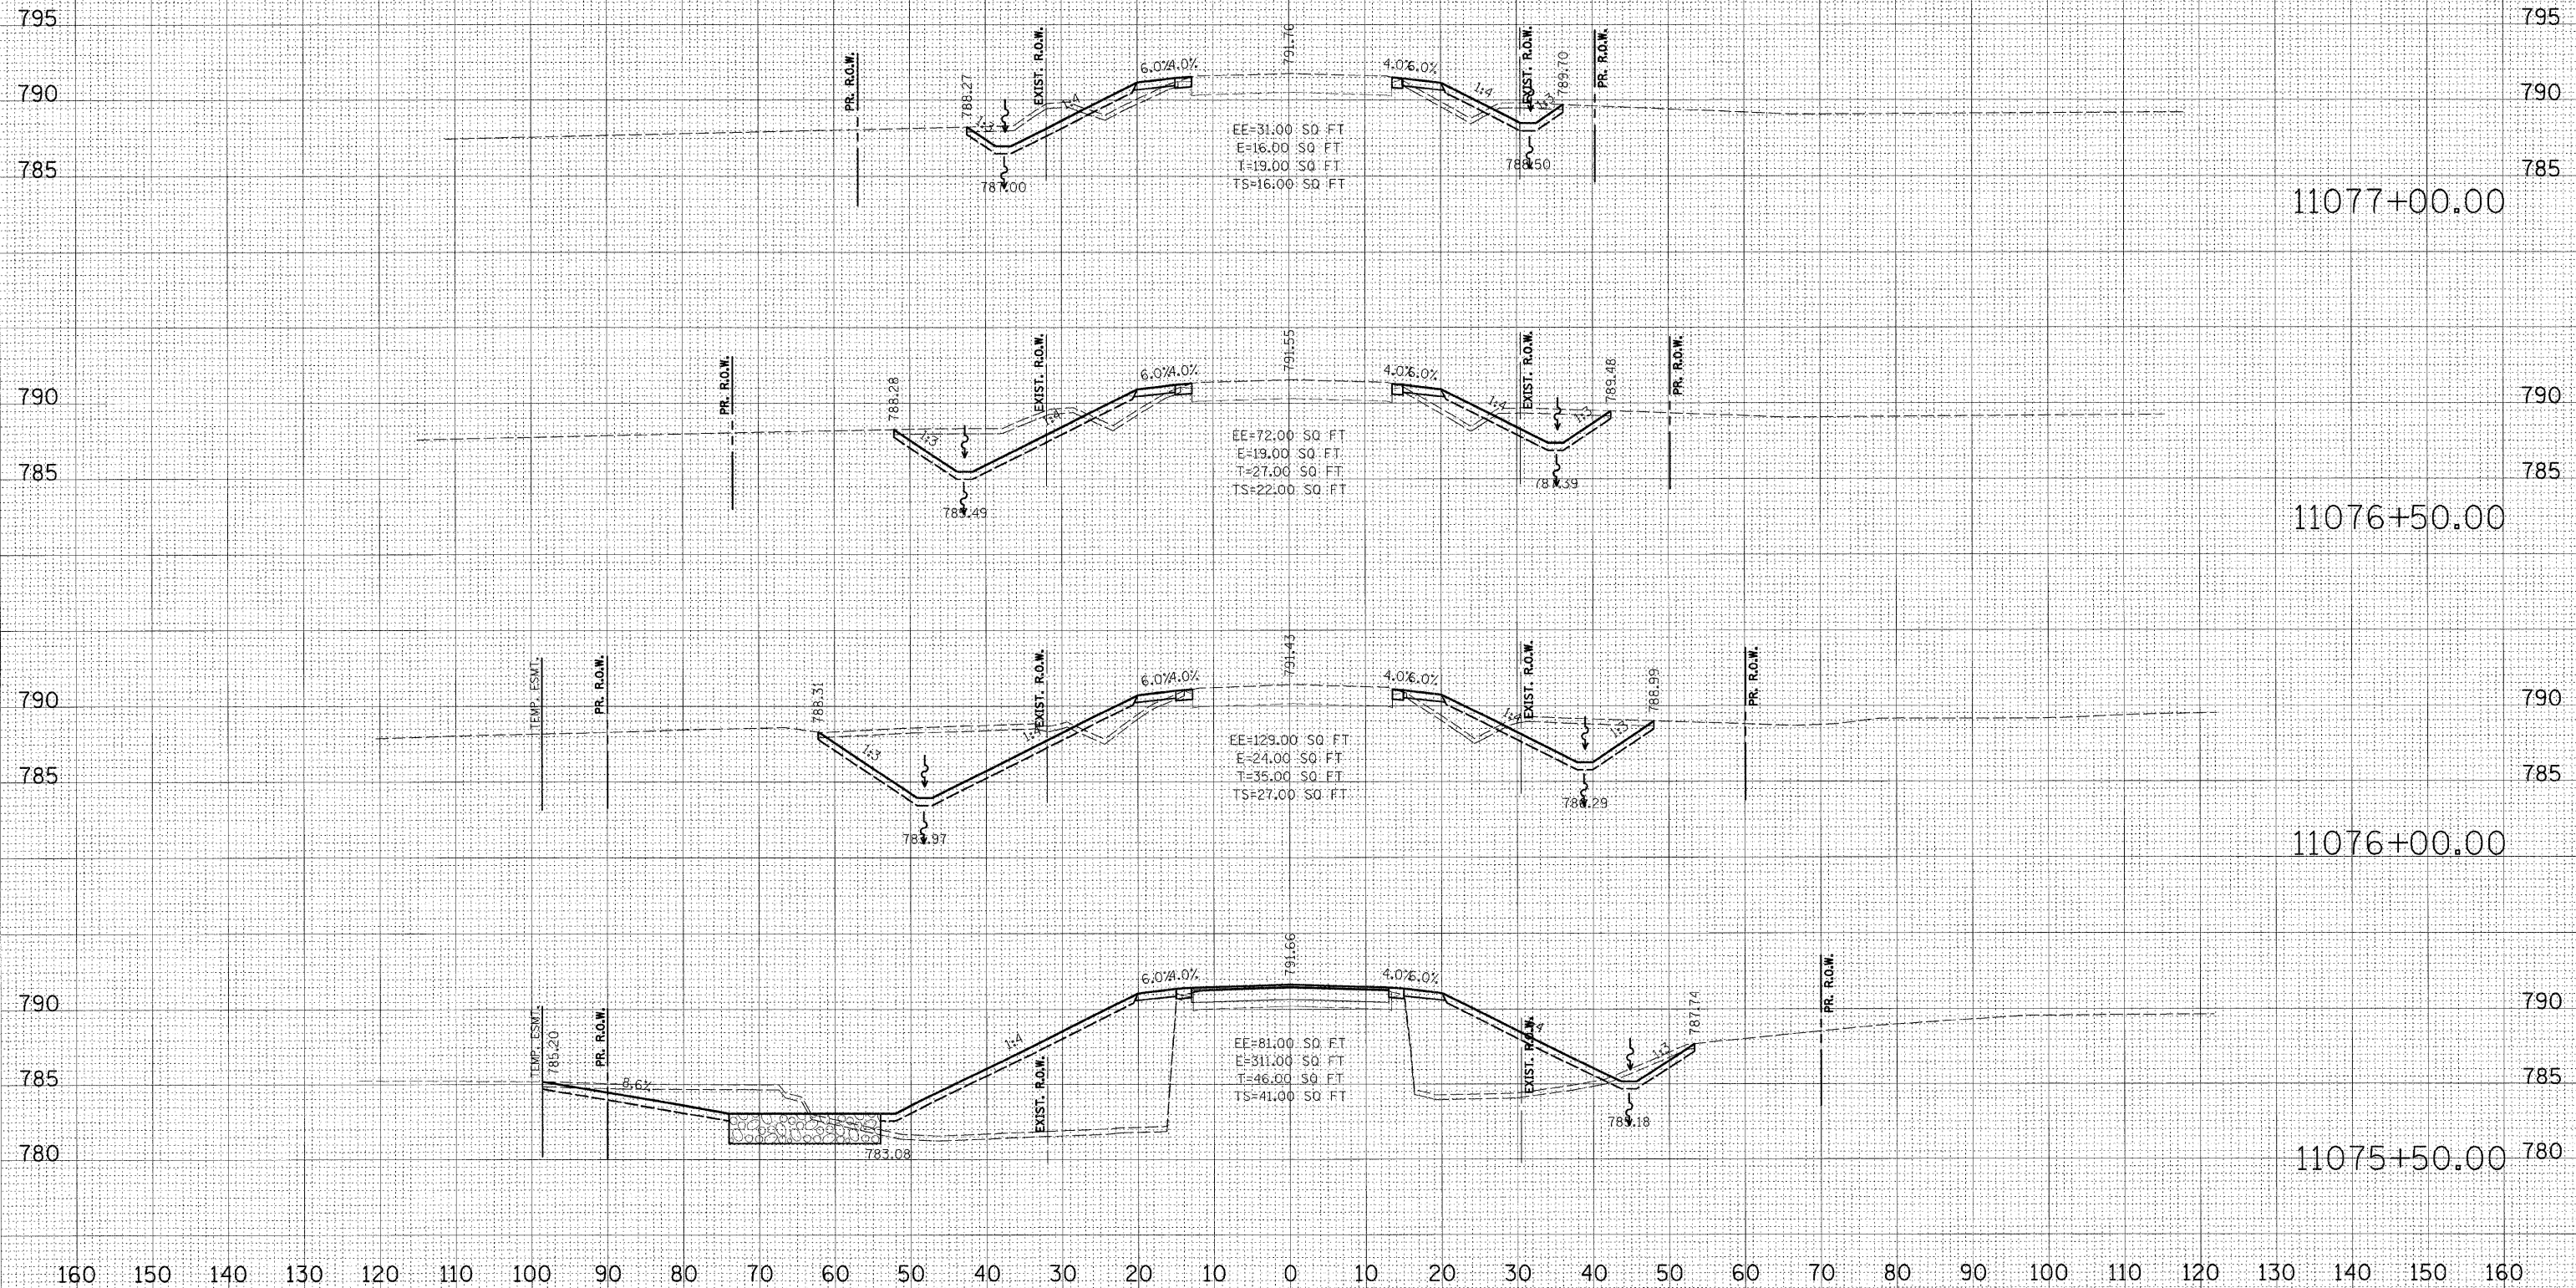

160 150 140 130 120 110 100 90 80 70 60 50 40 30 20 10 0 10 20 30 40 50 60 70 80 90 100 110 120 130 140 150 160

BY: _____ DATE: _____
 SURVEYED: _____
 CHECKED: _____
 FINAL SURVEY: _____
 NOTE BOOK: _____
 NO. _____

BY: _____ DATE: _____
 SURVEYED: _____
 CHECKED: _____
 ORIGINAL SURVEY: _____
 NOTE BOOK: _____
 NO. _____

PLOT DATE: 9/2/2009
 FILE NAME: K:\110721\A\Coord\Geo179214.dwg
 PLOT SCALE: 1:10
 USER NAME: JT-ecj
 MODEL: XS-BHEET_3