


F.A. RTE.	SECTION	COUNTY	TOTAL SHEETS	SHEET NO.
505	••	•	335	315
STA. 10382+00.00		TO STA. 10383+25.00		
FED. ROAD DIST. NO.	ILLINOIS	FED. AID PROJECT		

160 150 140 130 120 110 100 90 80 70 60 50 40 30 20 10 0 10 20 30 40 50 60 70 80 90 100 110 120 130 140 150 160

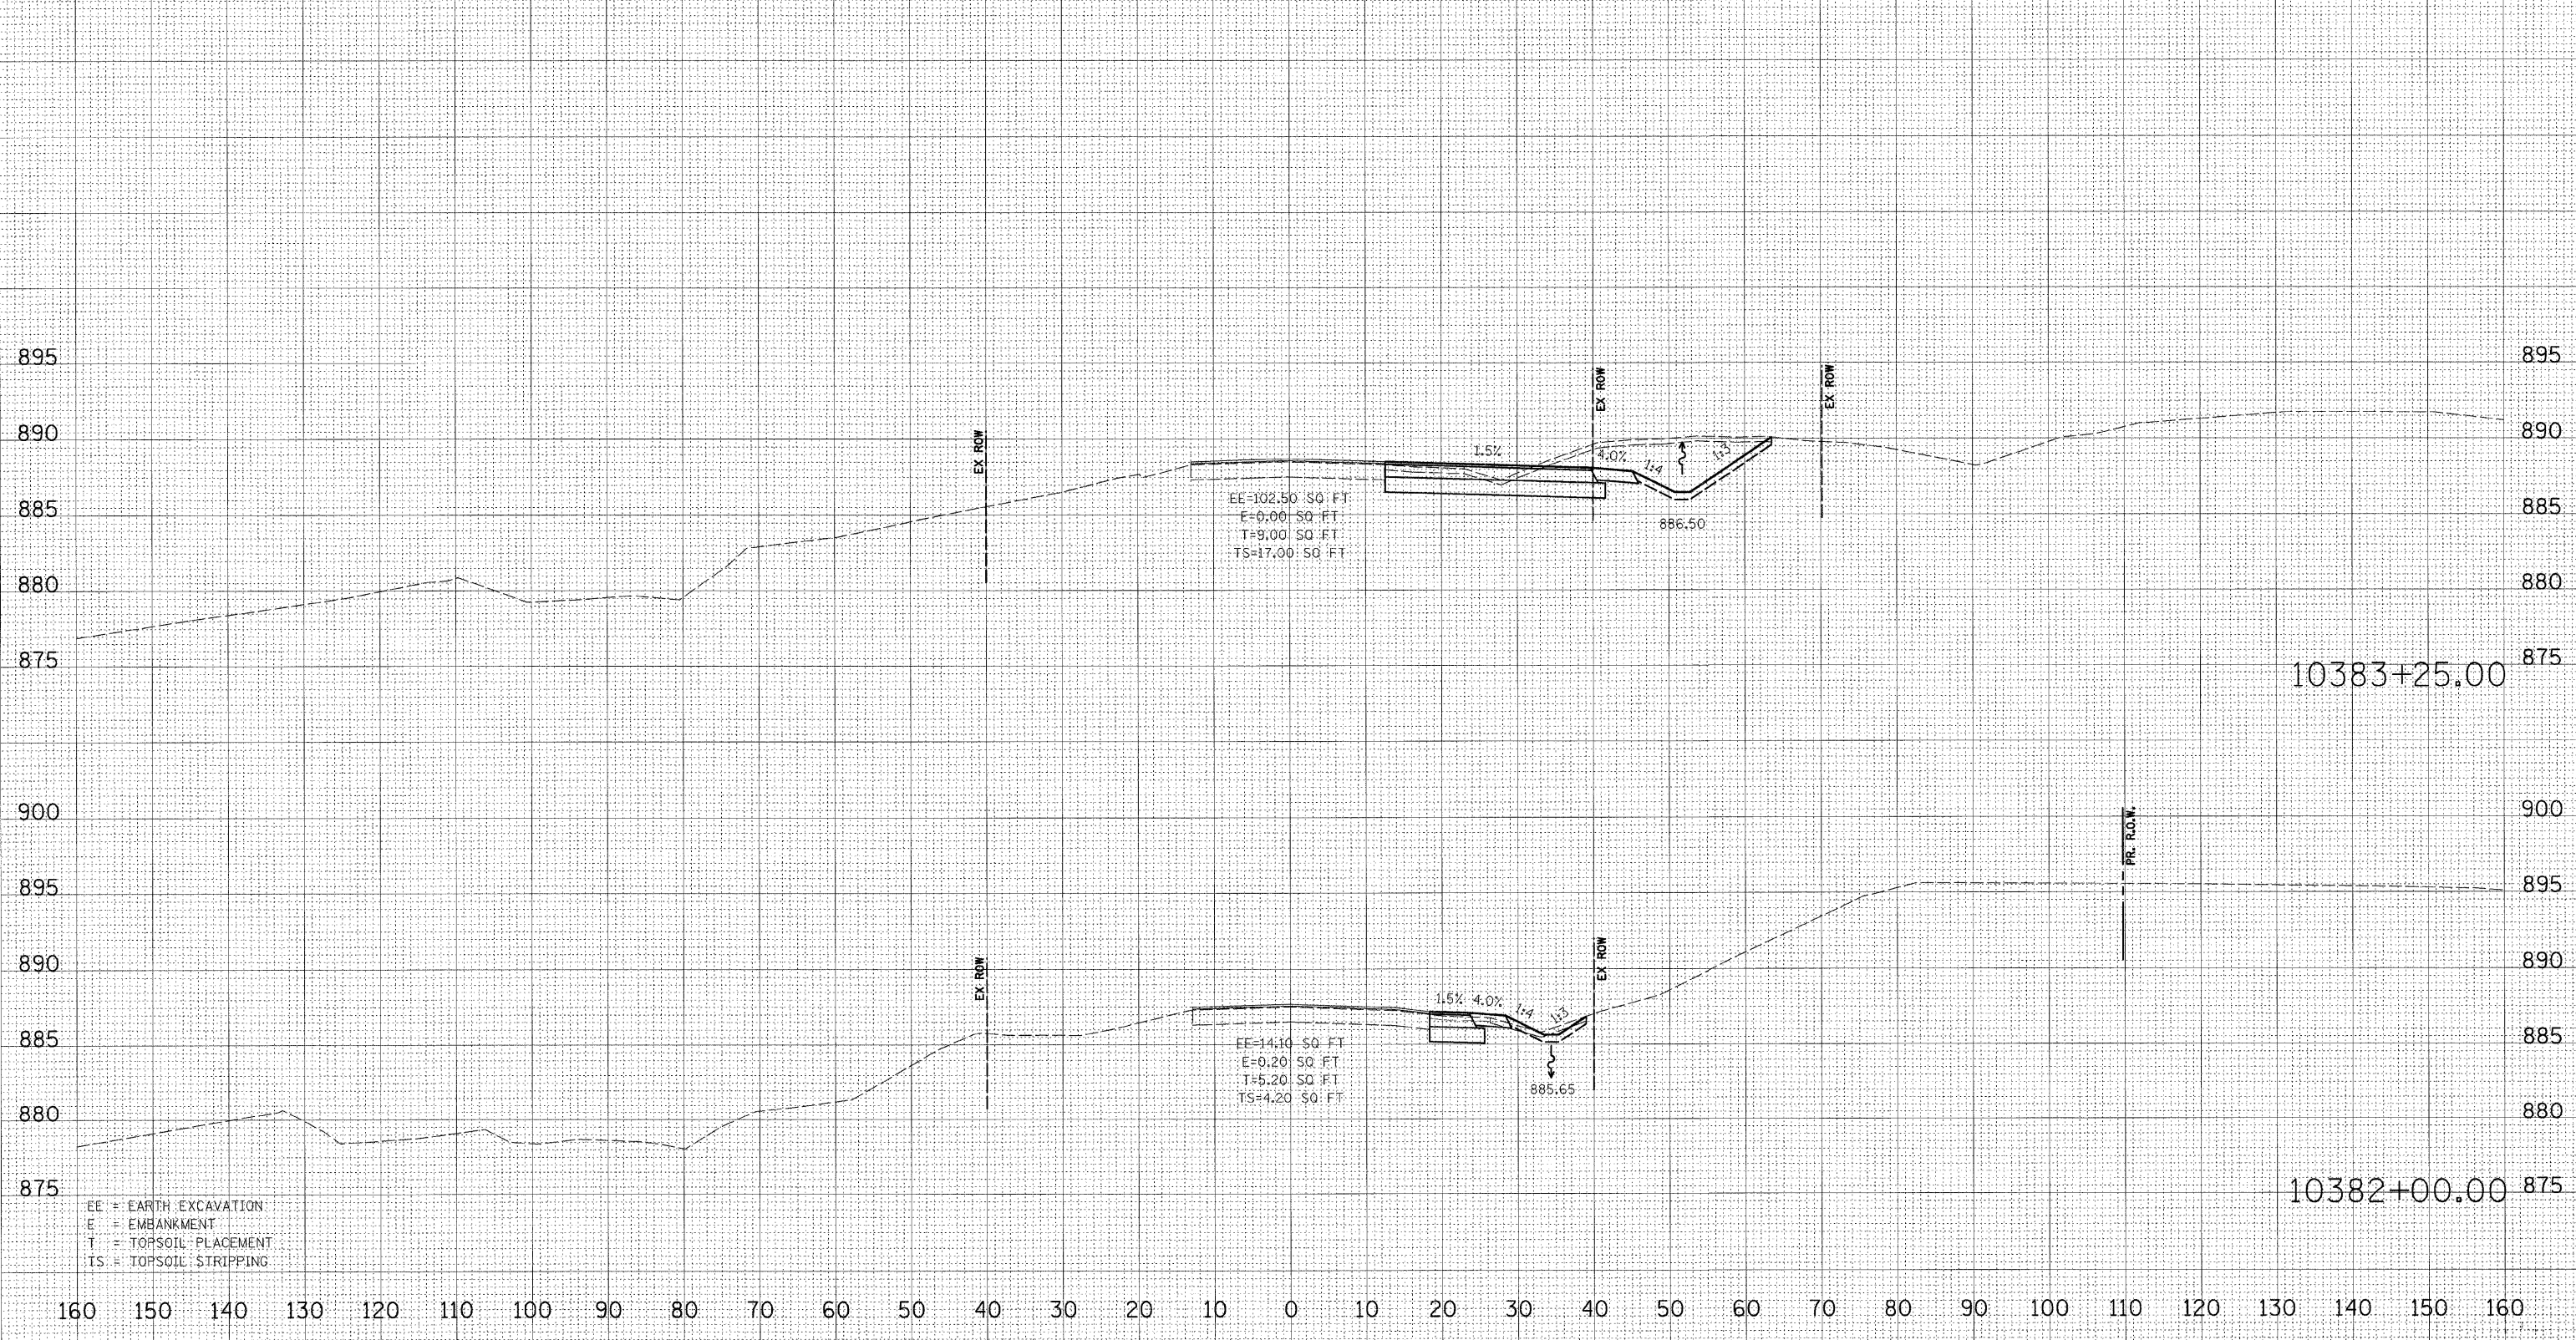

FINAL SURVEY	BY	DATE
NO. _____	_____	_____
AREAS CHECKED _____	_____	_____
AREAS CHECKED _____	_____	_____

ORIGINAL SURVEY	BY	DATE
NO. _____	_____	_____
AREAS CHECKED _____	_____	_____
AREAS CHECKED _____	_____	_____

PLOT DATE = 3/2/2009
 FILE NAME = H:\111RS\800\1175_3p_east\road\G...
 USER NAME = JTB
 MODEL = XS_SHEET_2