


F.A. RTE.	SECTION	COUNTY	TOTAL SHEETS	SHEET NO.
505	**	*	335	317
STA. 10384+20.91		TO STA. 10384+50.00		
FED. ROAD DIST. NO.		ILLINOIS FED. AID PROJECT		

160 150 140 130 120 110 100 90 80 70 60 50 40 30 20 10 0 10 20 30 40 50 60 70 80 90 100 110 120 130 140 150 160

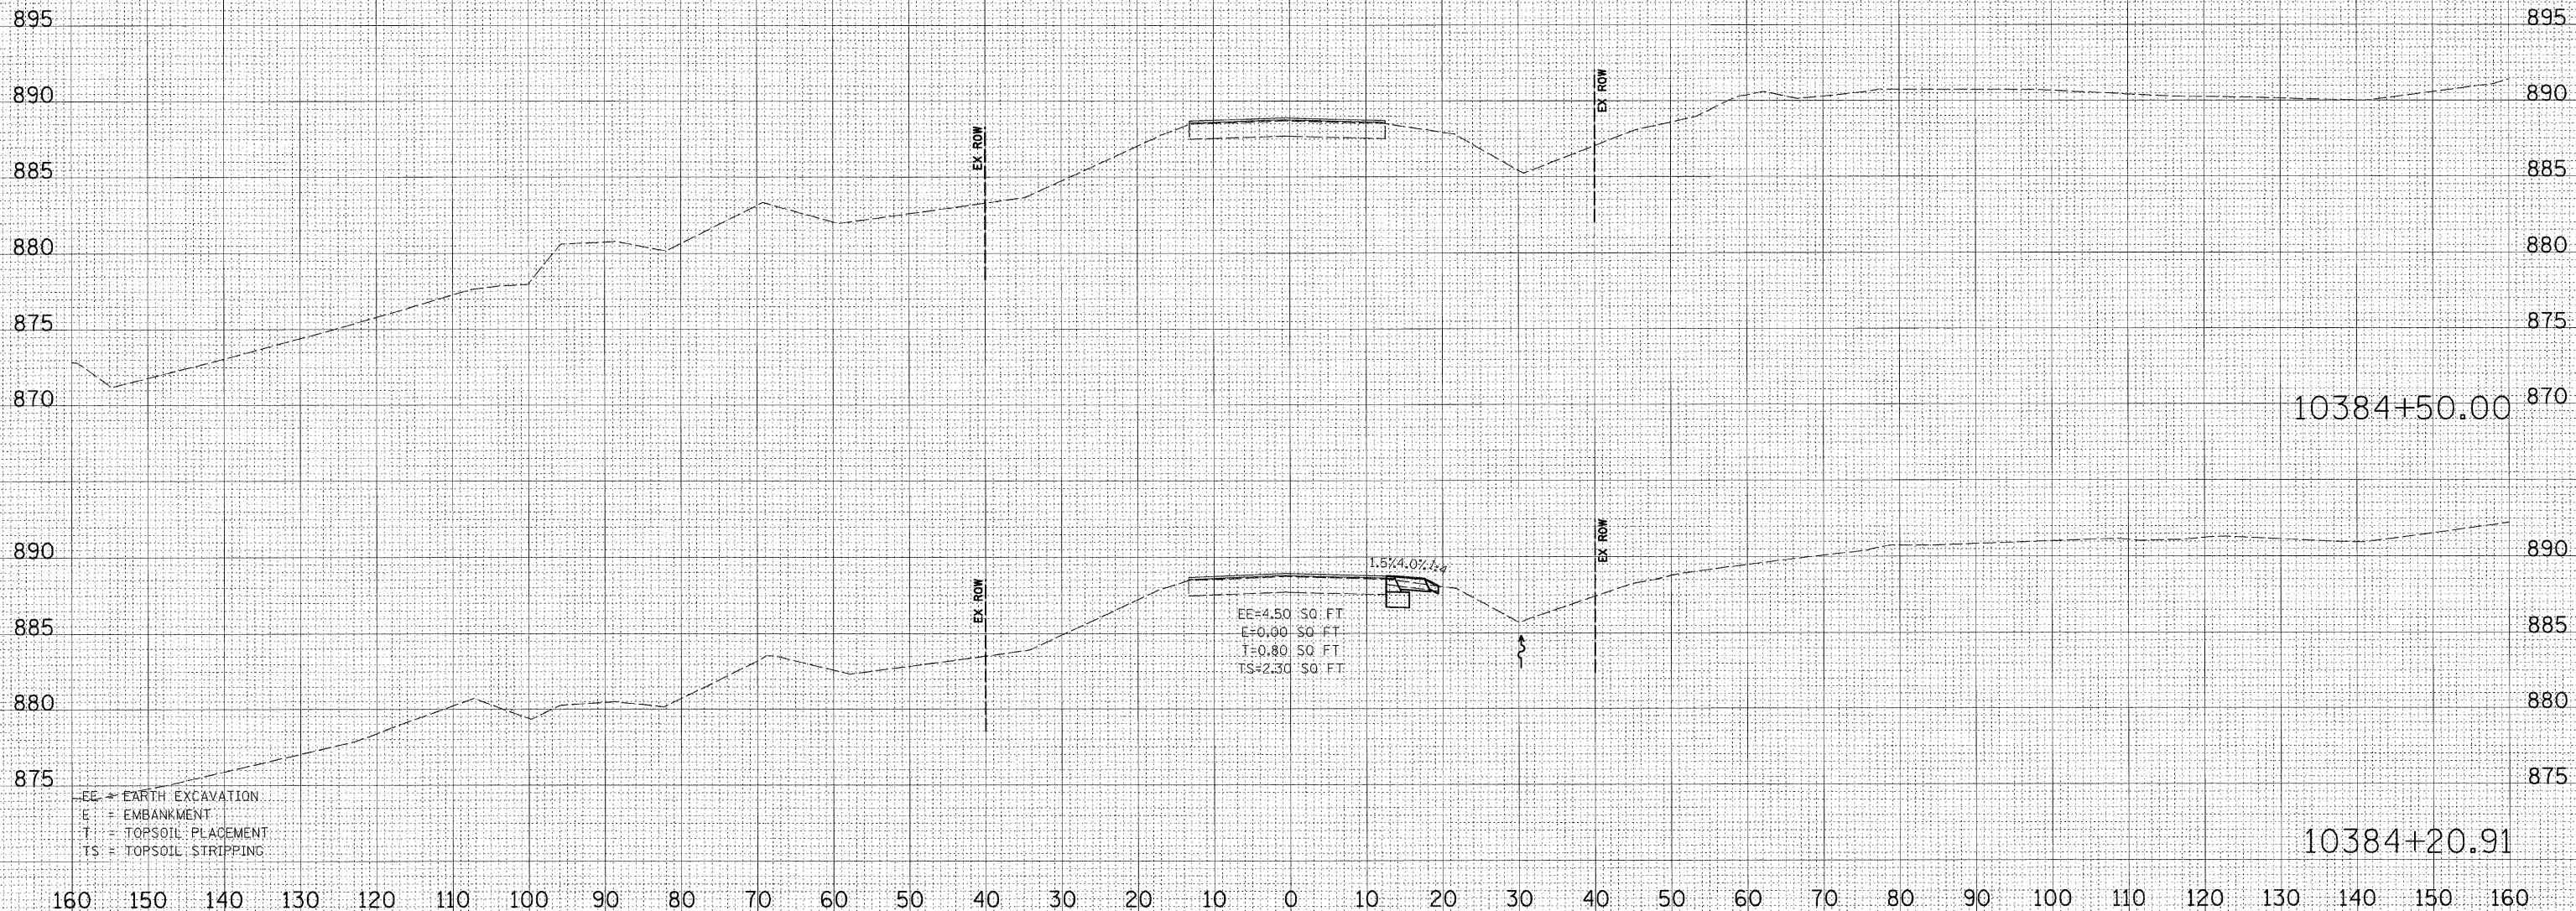

EE = EARTH EXCAVATION
 E = EMBANKMENT
 T = TOPSOIL PLACEMENT
 TS = TOPSOIL STRIPPING

EE=4.50 SQ FT
 E=0.90 SQ FT
 T=0.80 SQ FT
 TS=2.30 SQ FT

1.5%/4.0%

10384+50.00

10384+20.91

DATE _____ BY _____
 SURVEYED _____
 NOTE BOOK _____
 NO. _____

DATE _____ BY _____
 ORIGINAL SURVEYED _____
 FILE NAME = H:\11195800\1175_3p_esset\cond\Ch...
 USER NAME = JTL
 MODEL = XS-SHEET_4

PILOT DATE = 3/2/2009
 FILE NAME = H:\11195800\1175_3p_esset\cond\Ch...
 USER NAME = JTL
 MODEL = XS-SHEET_4