


| F.A. RTE. | SECTION | COUNTY | TOTAL SHEETS | SHEET NO. |
|---------------------|---------|---------------------------|--------------|-----------|
| 505 | ** | * | 335 | 318 |
| STA. 220+25.00 | | TO STA. 220+75.00 | | |
| FED. ROAD DIST. NO. | | ILLINOIS FED. AID PROJECT | | |

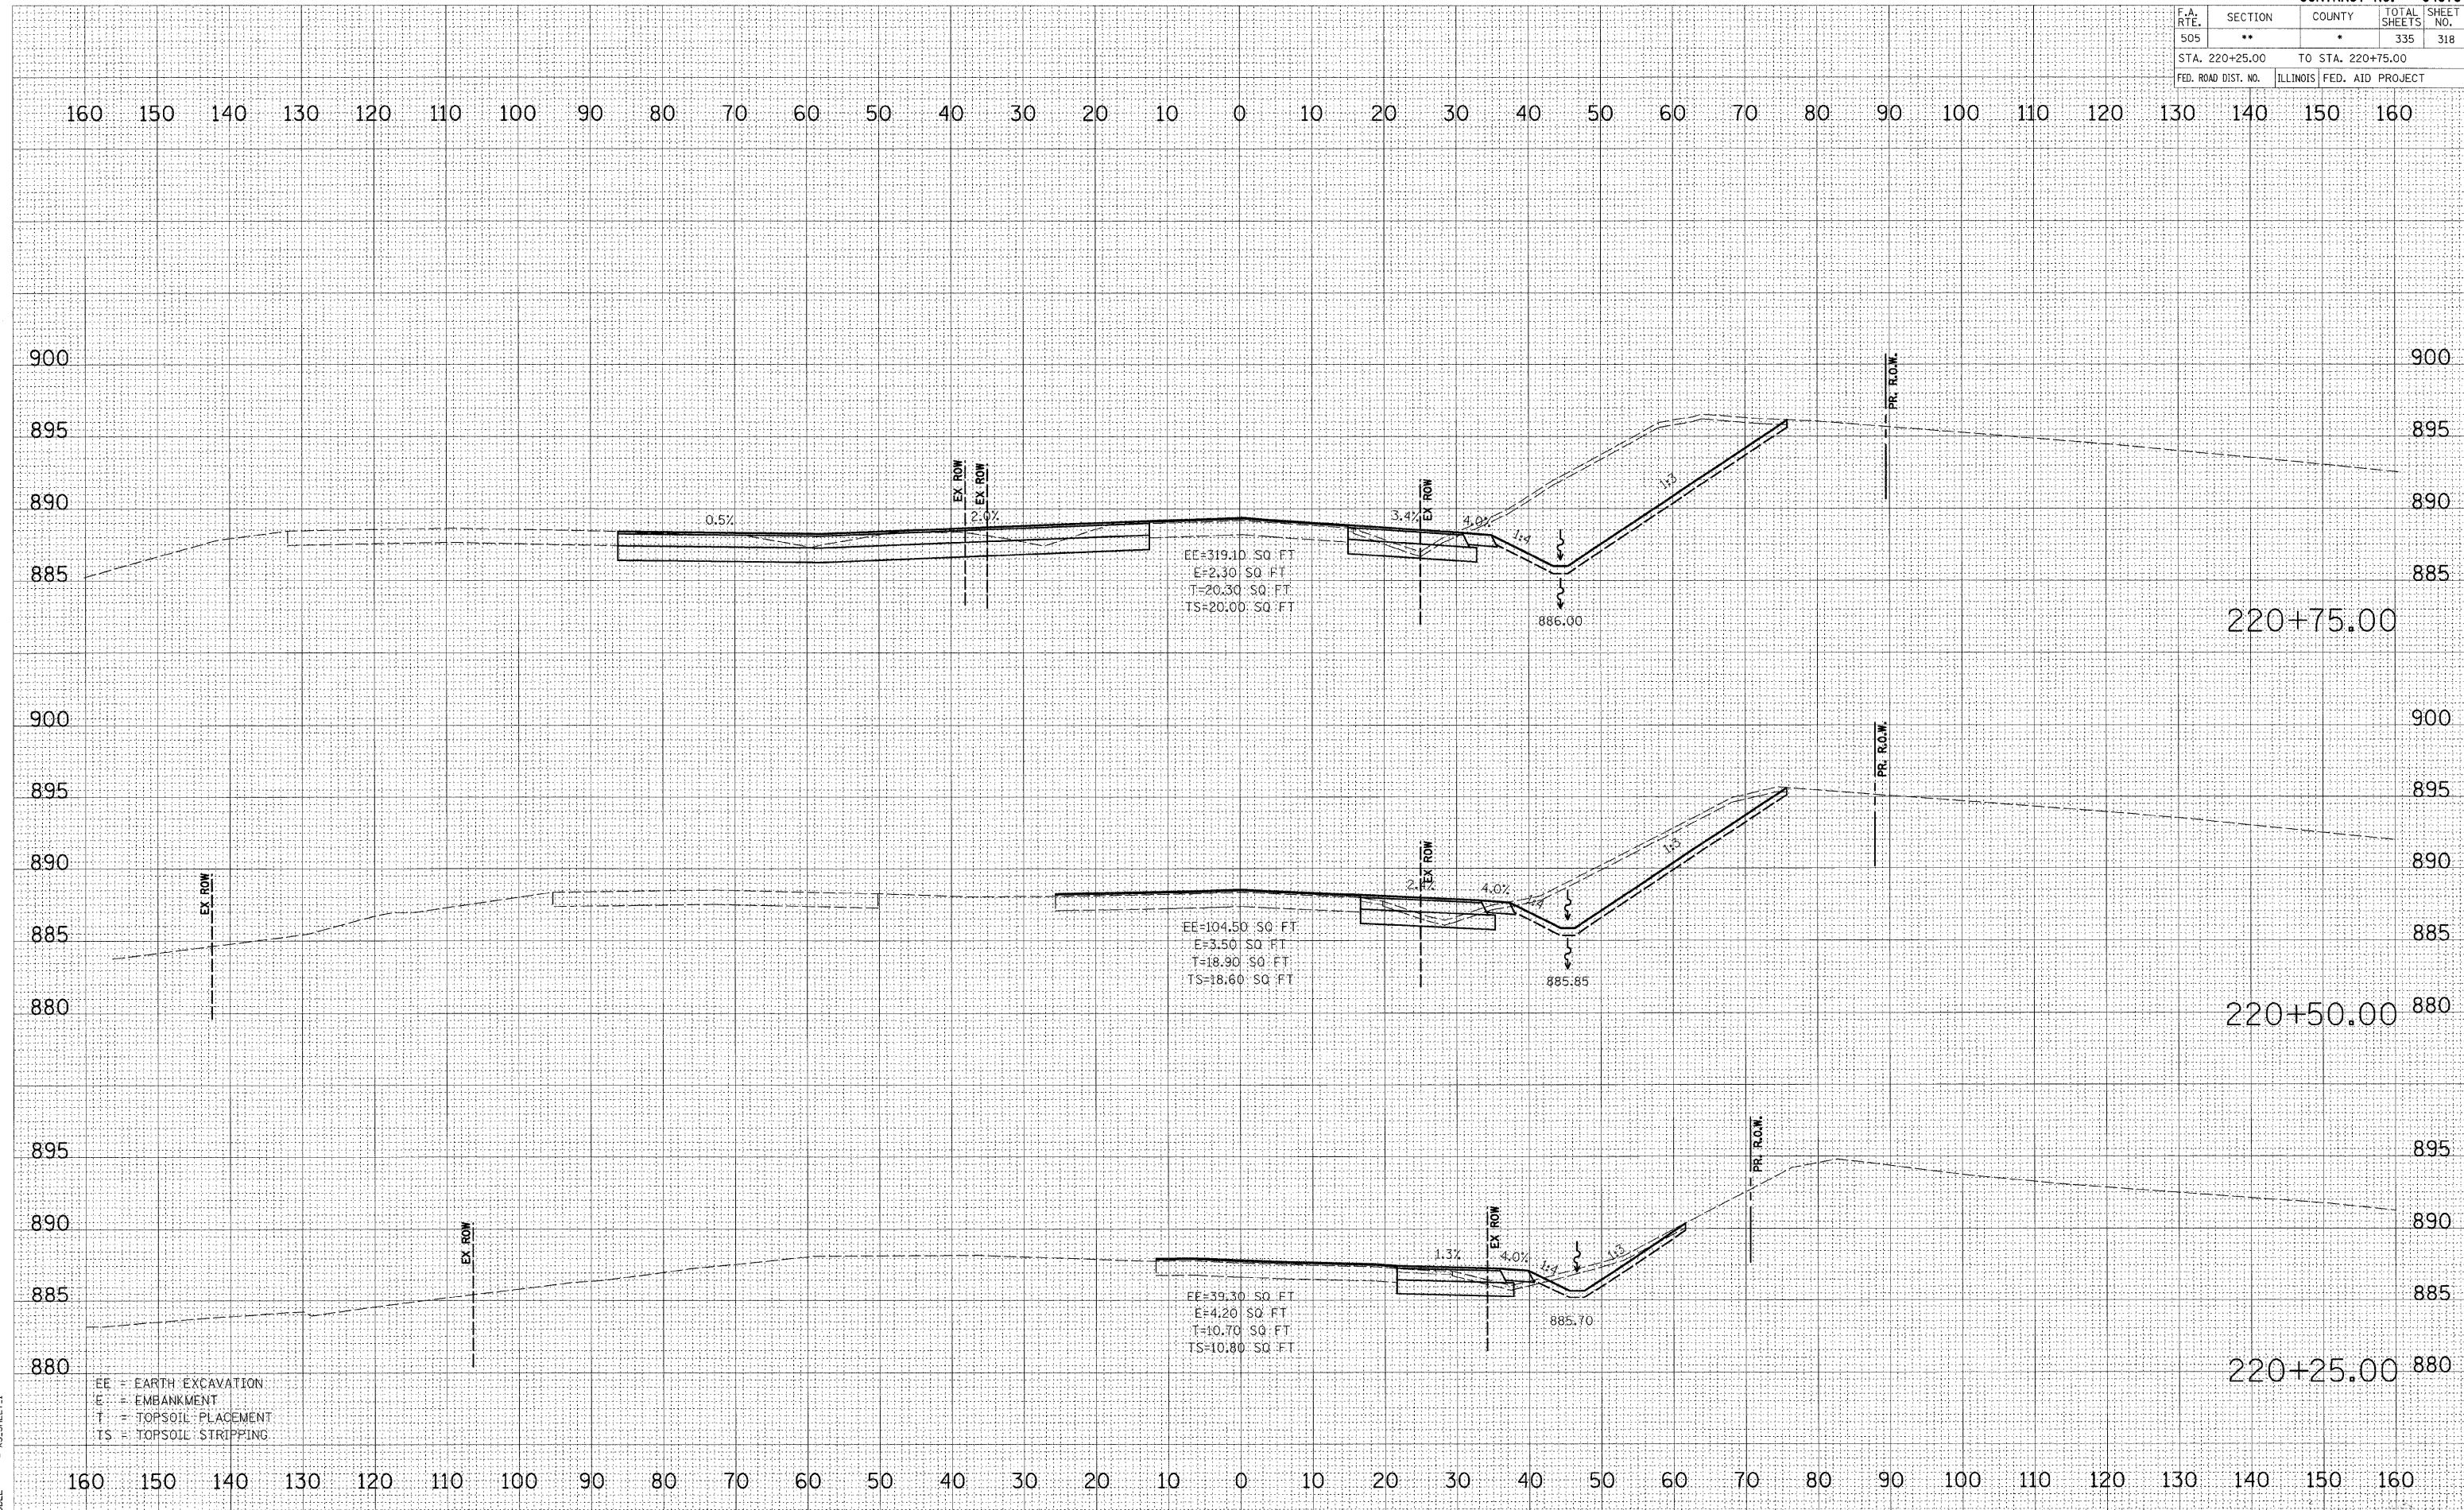

FINAL SURVEY

| | |
|---------------|--|
| DATE | |
| BY | |
| SURVEYED | |
| NOTE BOOK | |
| TEMPLATE | |
| AREAS CHECKED | |
| NO. | |

ORIGINAL SURVEY

| | |
|---------------|--|
| DATE | |
| BY | |
| SURVEYED | |
| NOTE BOOK | |
| TEMPLATE | |
| AREAS CHECKED | |
| NO. | |

PLOT DATE = 3/2/2009
 FILE NAME = k:\111RS-1\111BR-1\75_3p_east\road\Ch...
 USER NAME = j...
 MODEL = XS_SHEET_1

EE = EARTH EXCAVATION
 E = EMBANKMENT
 T = TOPSOIL PLACEMENT
 TS = TOPSOIL STRIPPING