


F.A. RTE.	SECTION	COUNTY	TOTAL SHEETS	SHEET NO.
505	**	*	335	319
STA. 221+00.00		TO STA. 221+50.00		
FED. ROAD DIST. NO.		ILLINOIS FED. AID PROJECT		

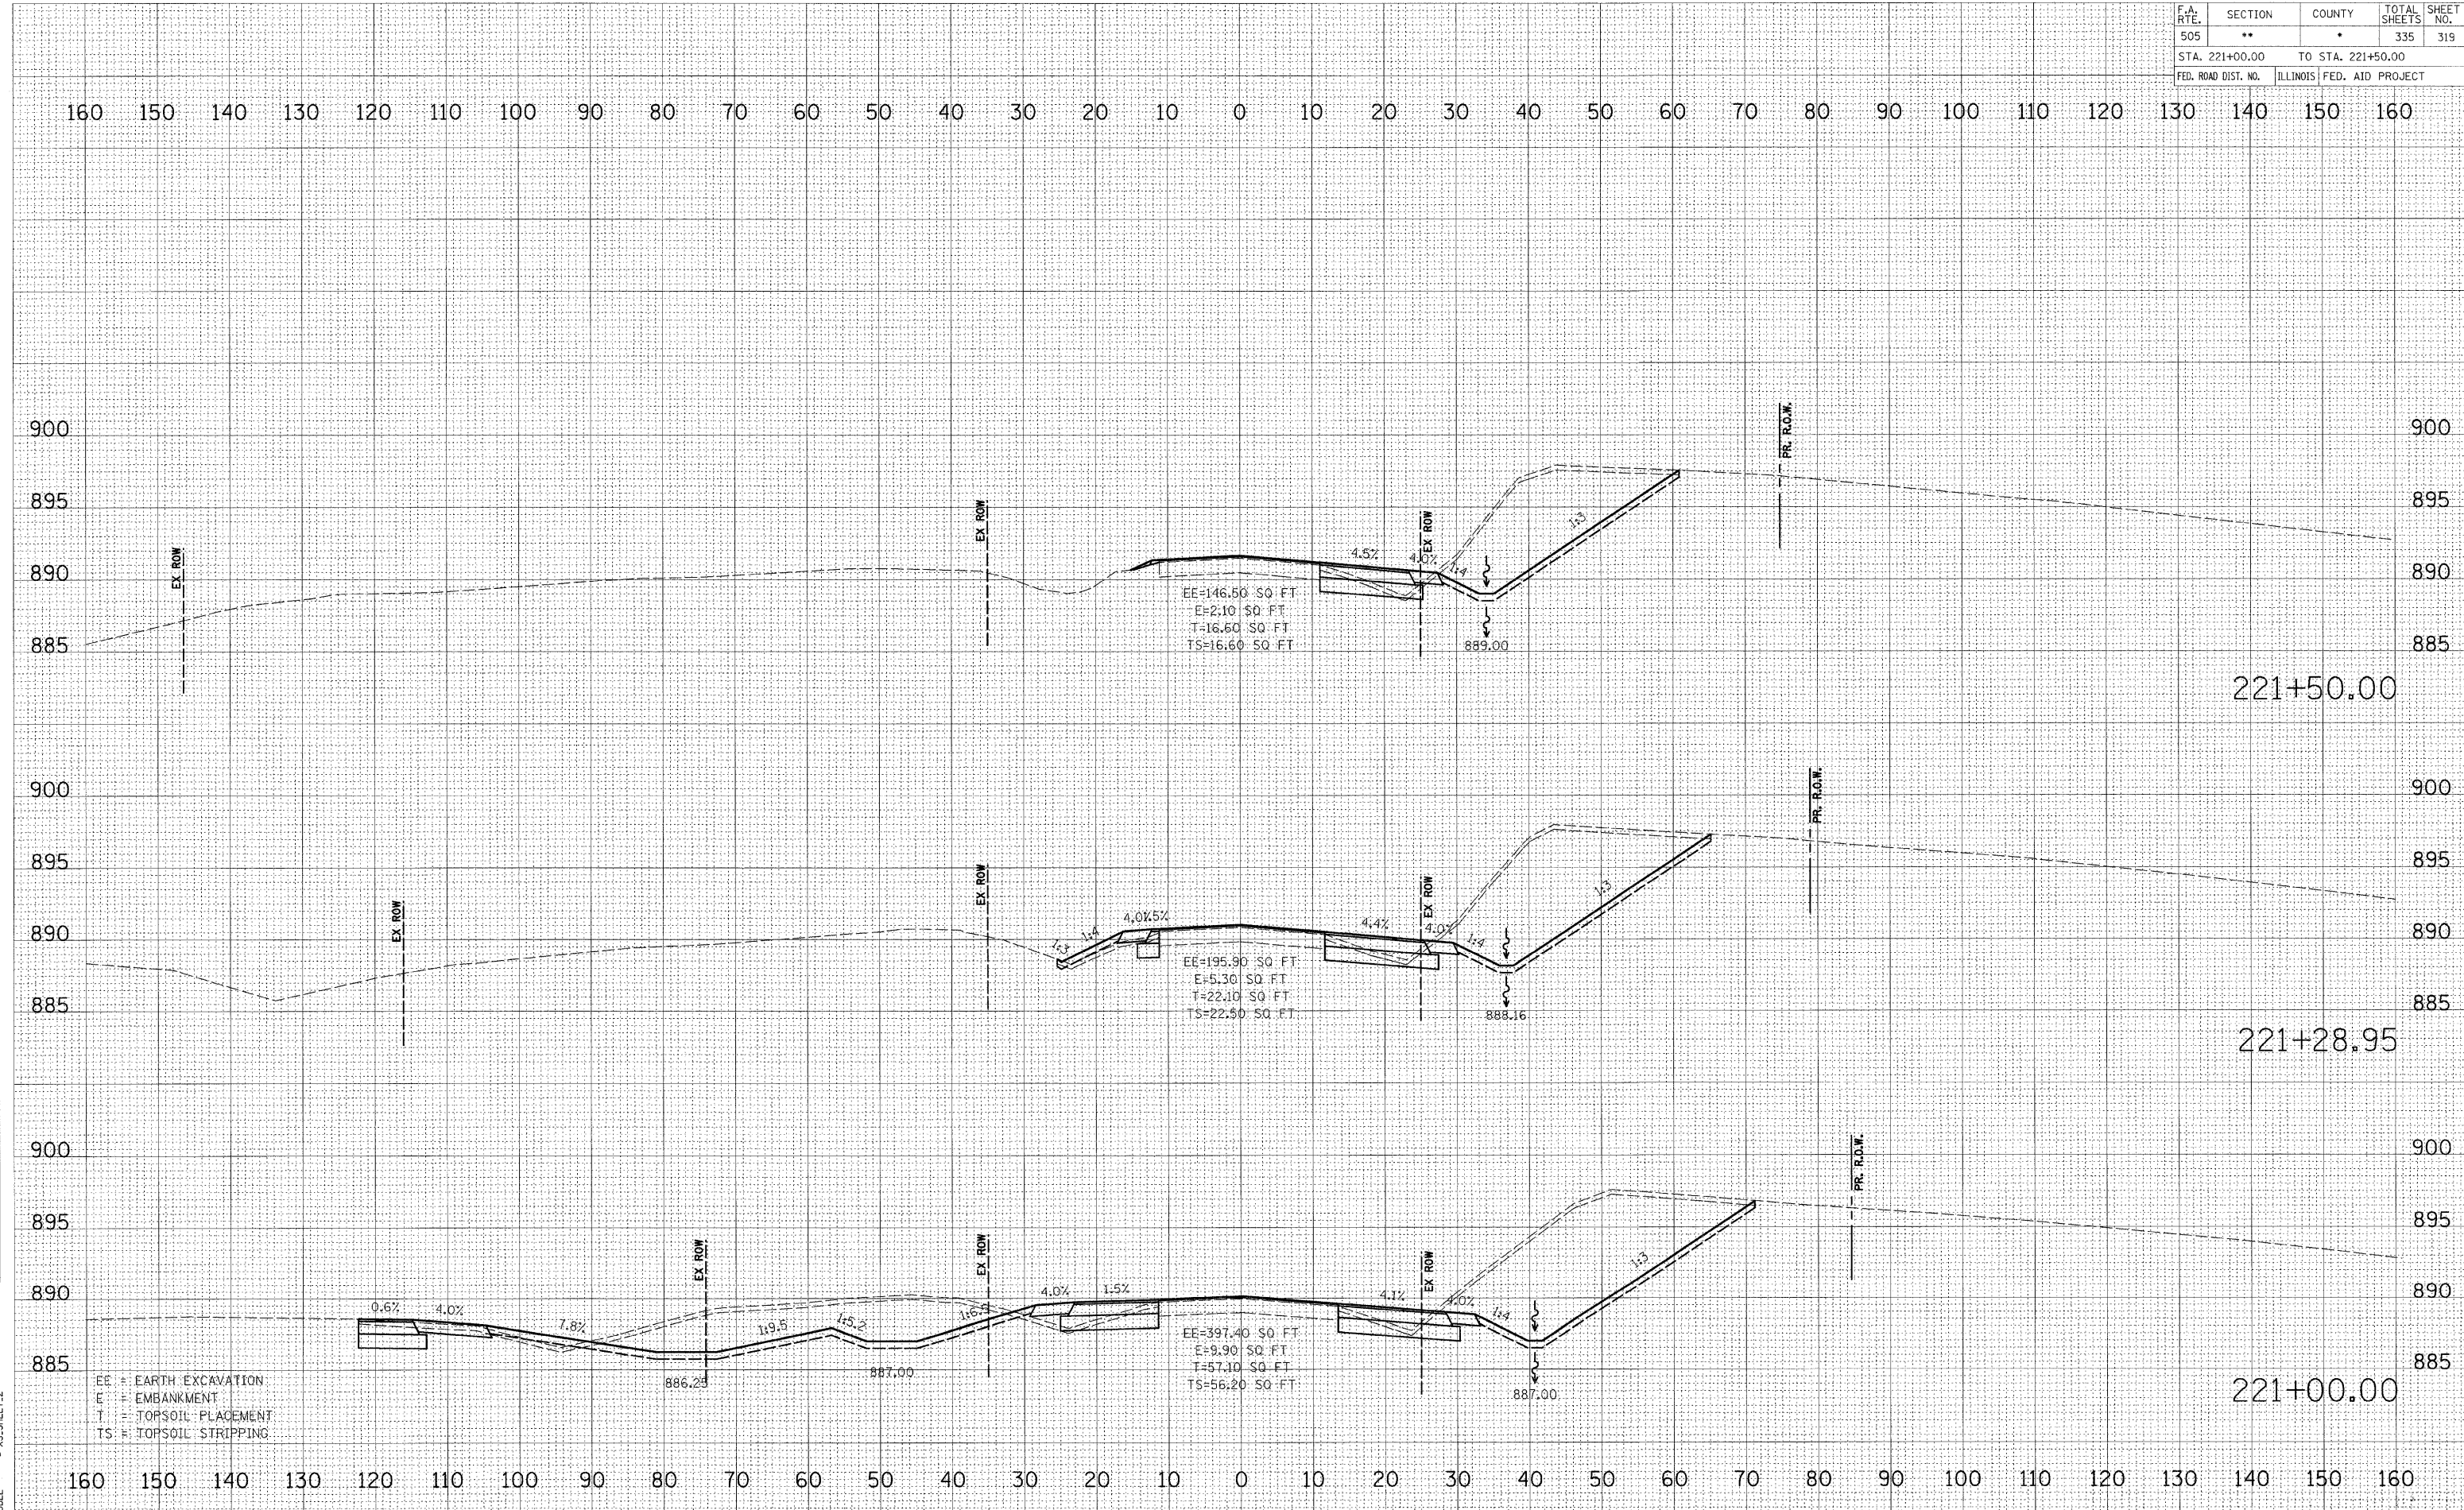

EE = EARTH EXCAVATION
 E = EMBANKMENT
 T = TOPSOIL PLACEMENT
 TS = TOPSOIL STRIPPING

DATE	BY

DATE	BY

PLOT DATE = 3/2/2009
 FILE NAME = K:\111RS-1\175-3p-east\road\175-3p-east\road\175-3p-east.dgn
 USER NAME = JTP
 MODEL = XS.SHEET.2