


F.A. RTE.	SECTION	COUNTY	TOTAL SHEETS	SHEET NO.
505	**	.	335	326
STA. 253+00.00		TO STA. 253+75.00		
FED. ROAD DIST. NO.		ILLINOIS FED. AID PROJECT		

FINAL SURVEY	BY	DATE

ORIGINAL SURVEY	BY	DATE

PLOT DATE = 3/2/2009  
 FILE NAME = I:\111RS-1\111BR-1 Ya-15d-RS-1 & (W-15d)T-1.dgn  
 USER NAME = jtp  
 MODEL = XS.SHEET\_1

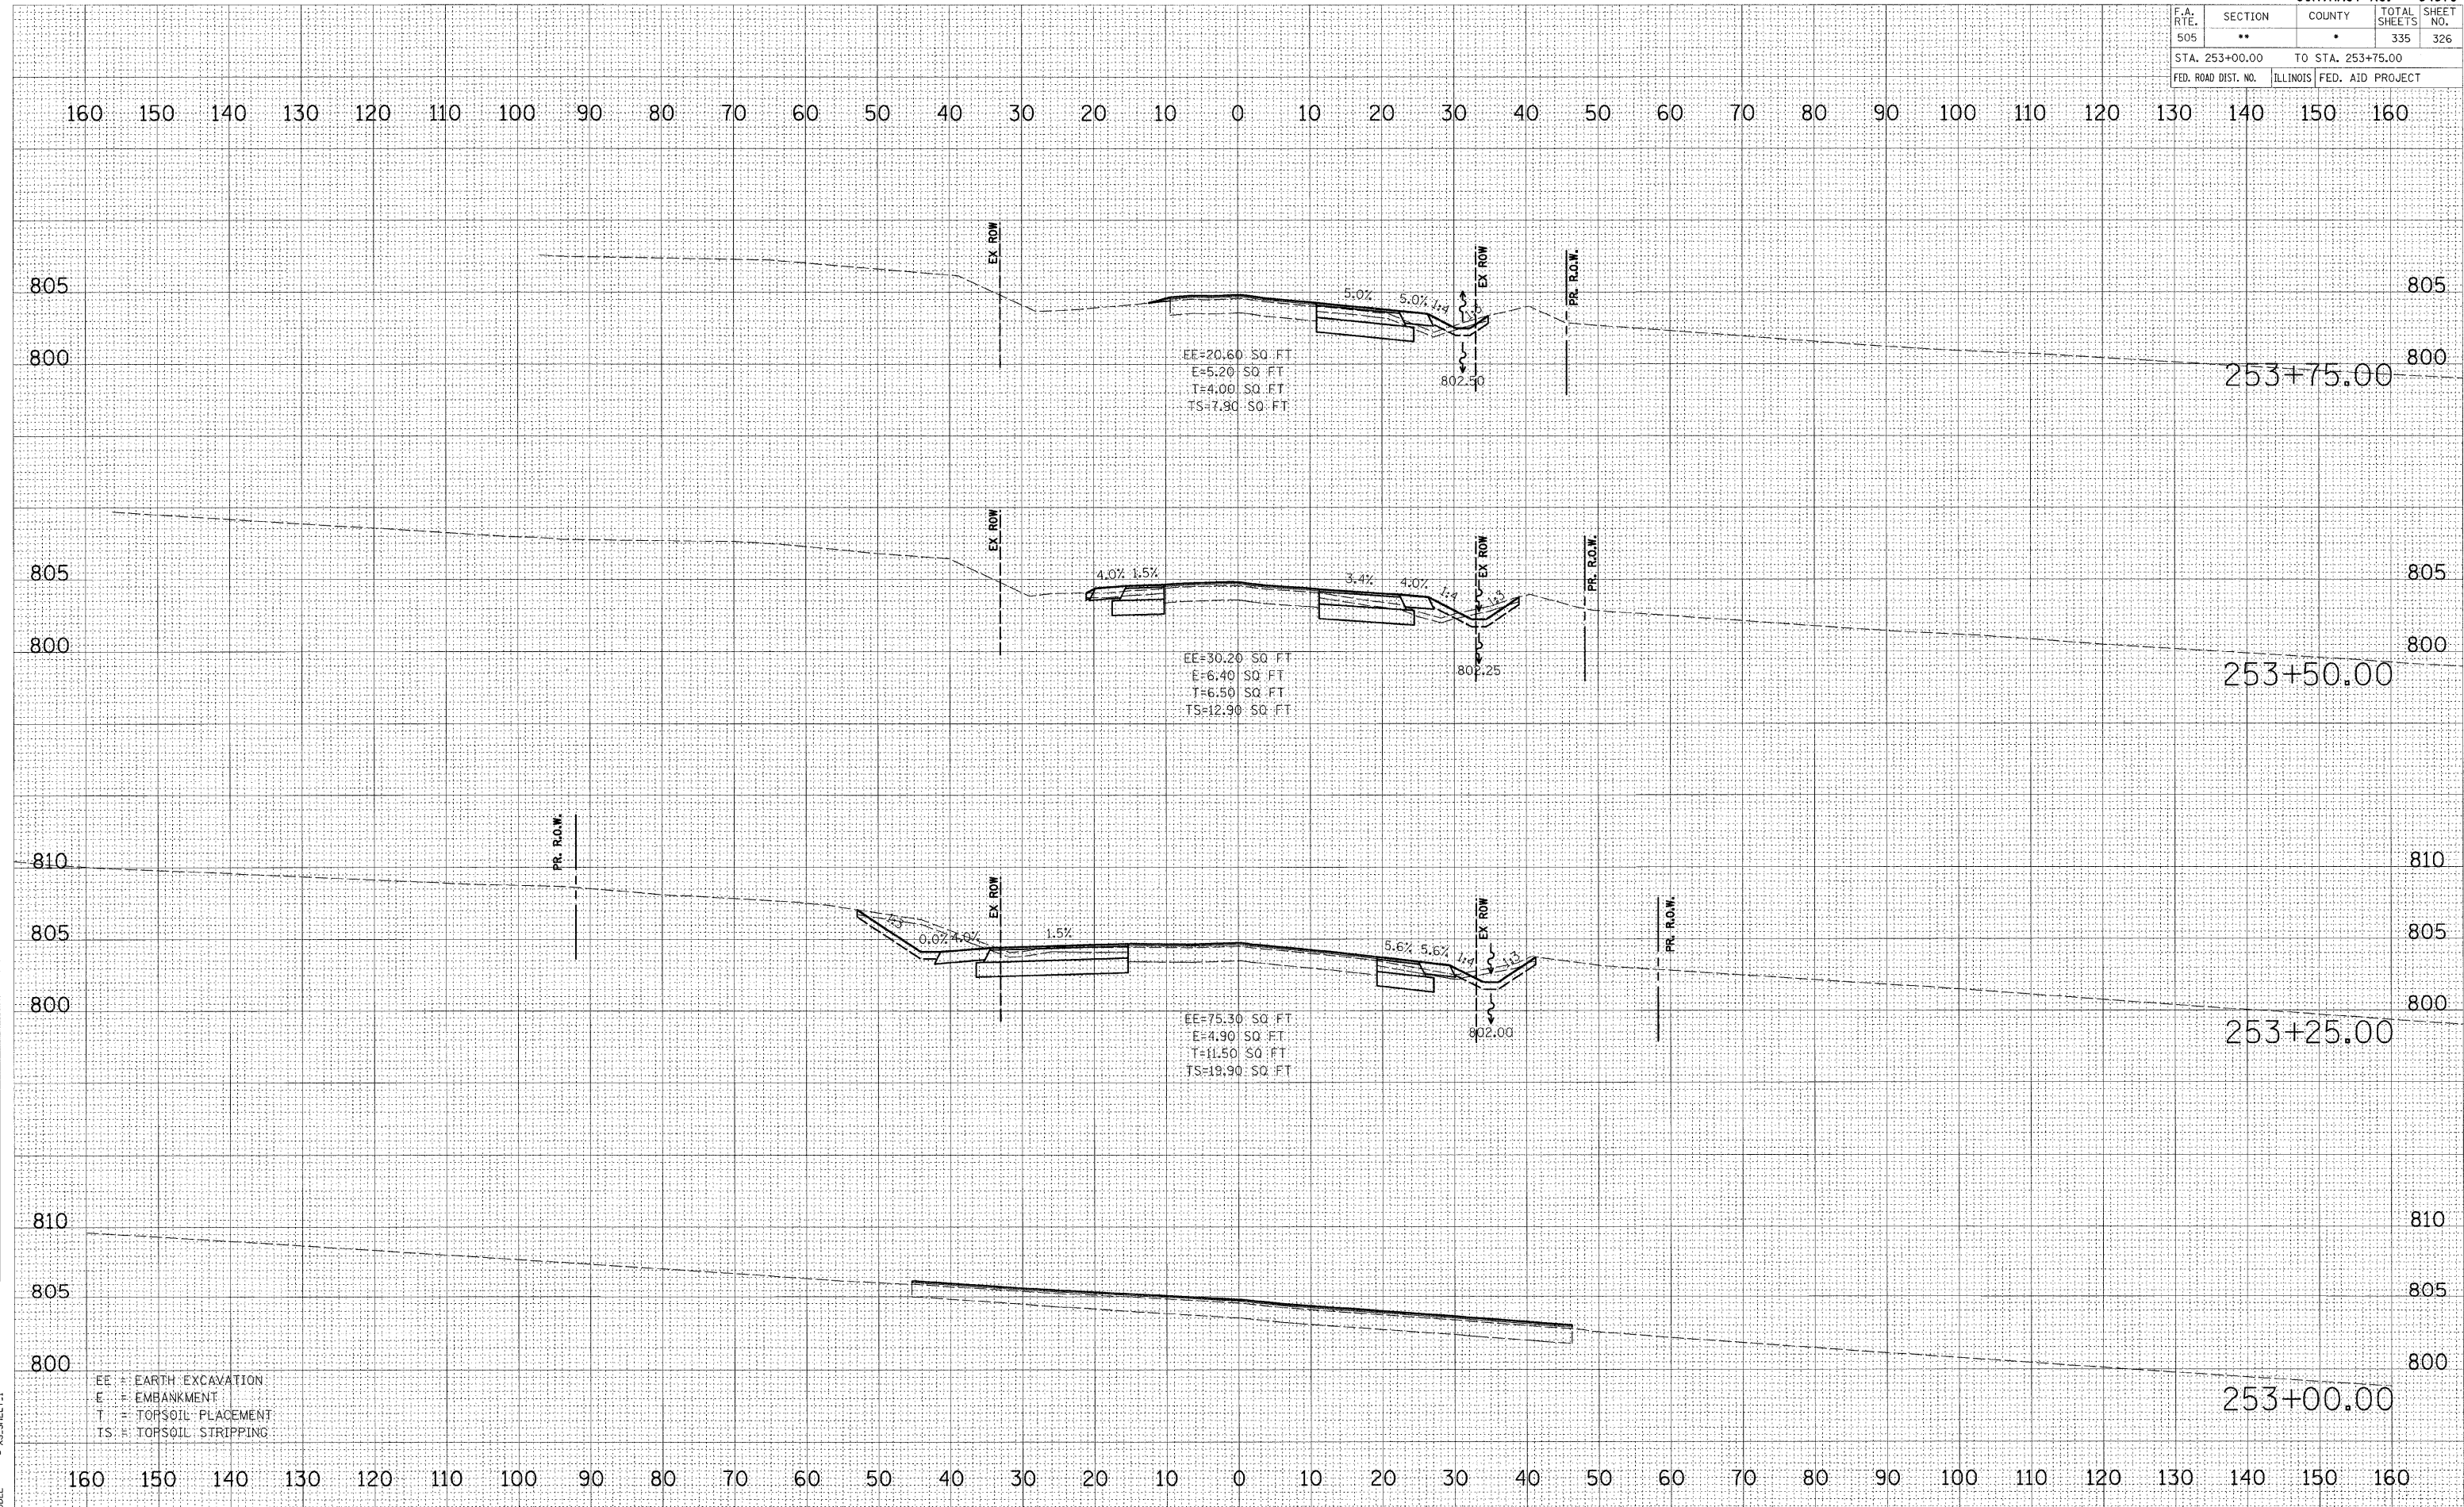

EE = EARTH EXCAVATION  
 E = EMBANKMENT  
 T = TOPSOIL PLACEMENT  
 TS = TOPSOIL STRIPPING