


F.A. RTE.	SECTION	COUNTY	TOTAL SHEETS	SHEET NO.
505	**	*	335	327
STA. 254+00.00		TO STA. 255+00.00		
FED. ROAD DIST. NO.		ILLINOIS FED. AID PROJECT		

160 150 140 130 120 110 100 90 80 70 60 50 40 30 20 10 0 10 20 30 40 50 60 70 80 90 100 110 120 130 140 150 160

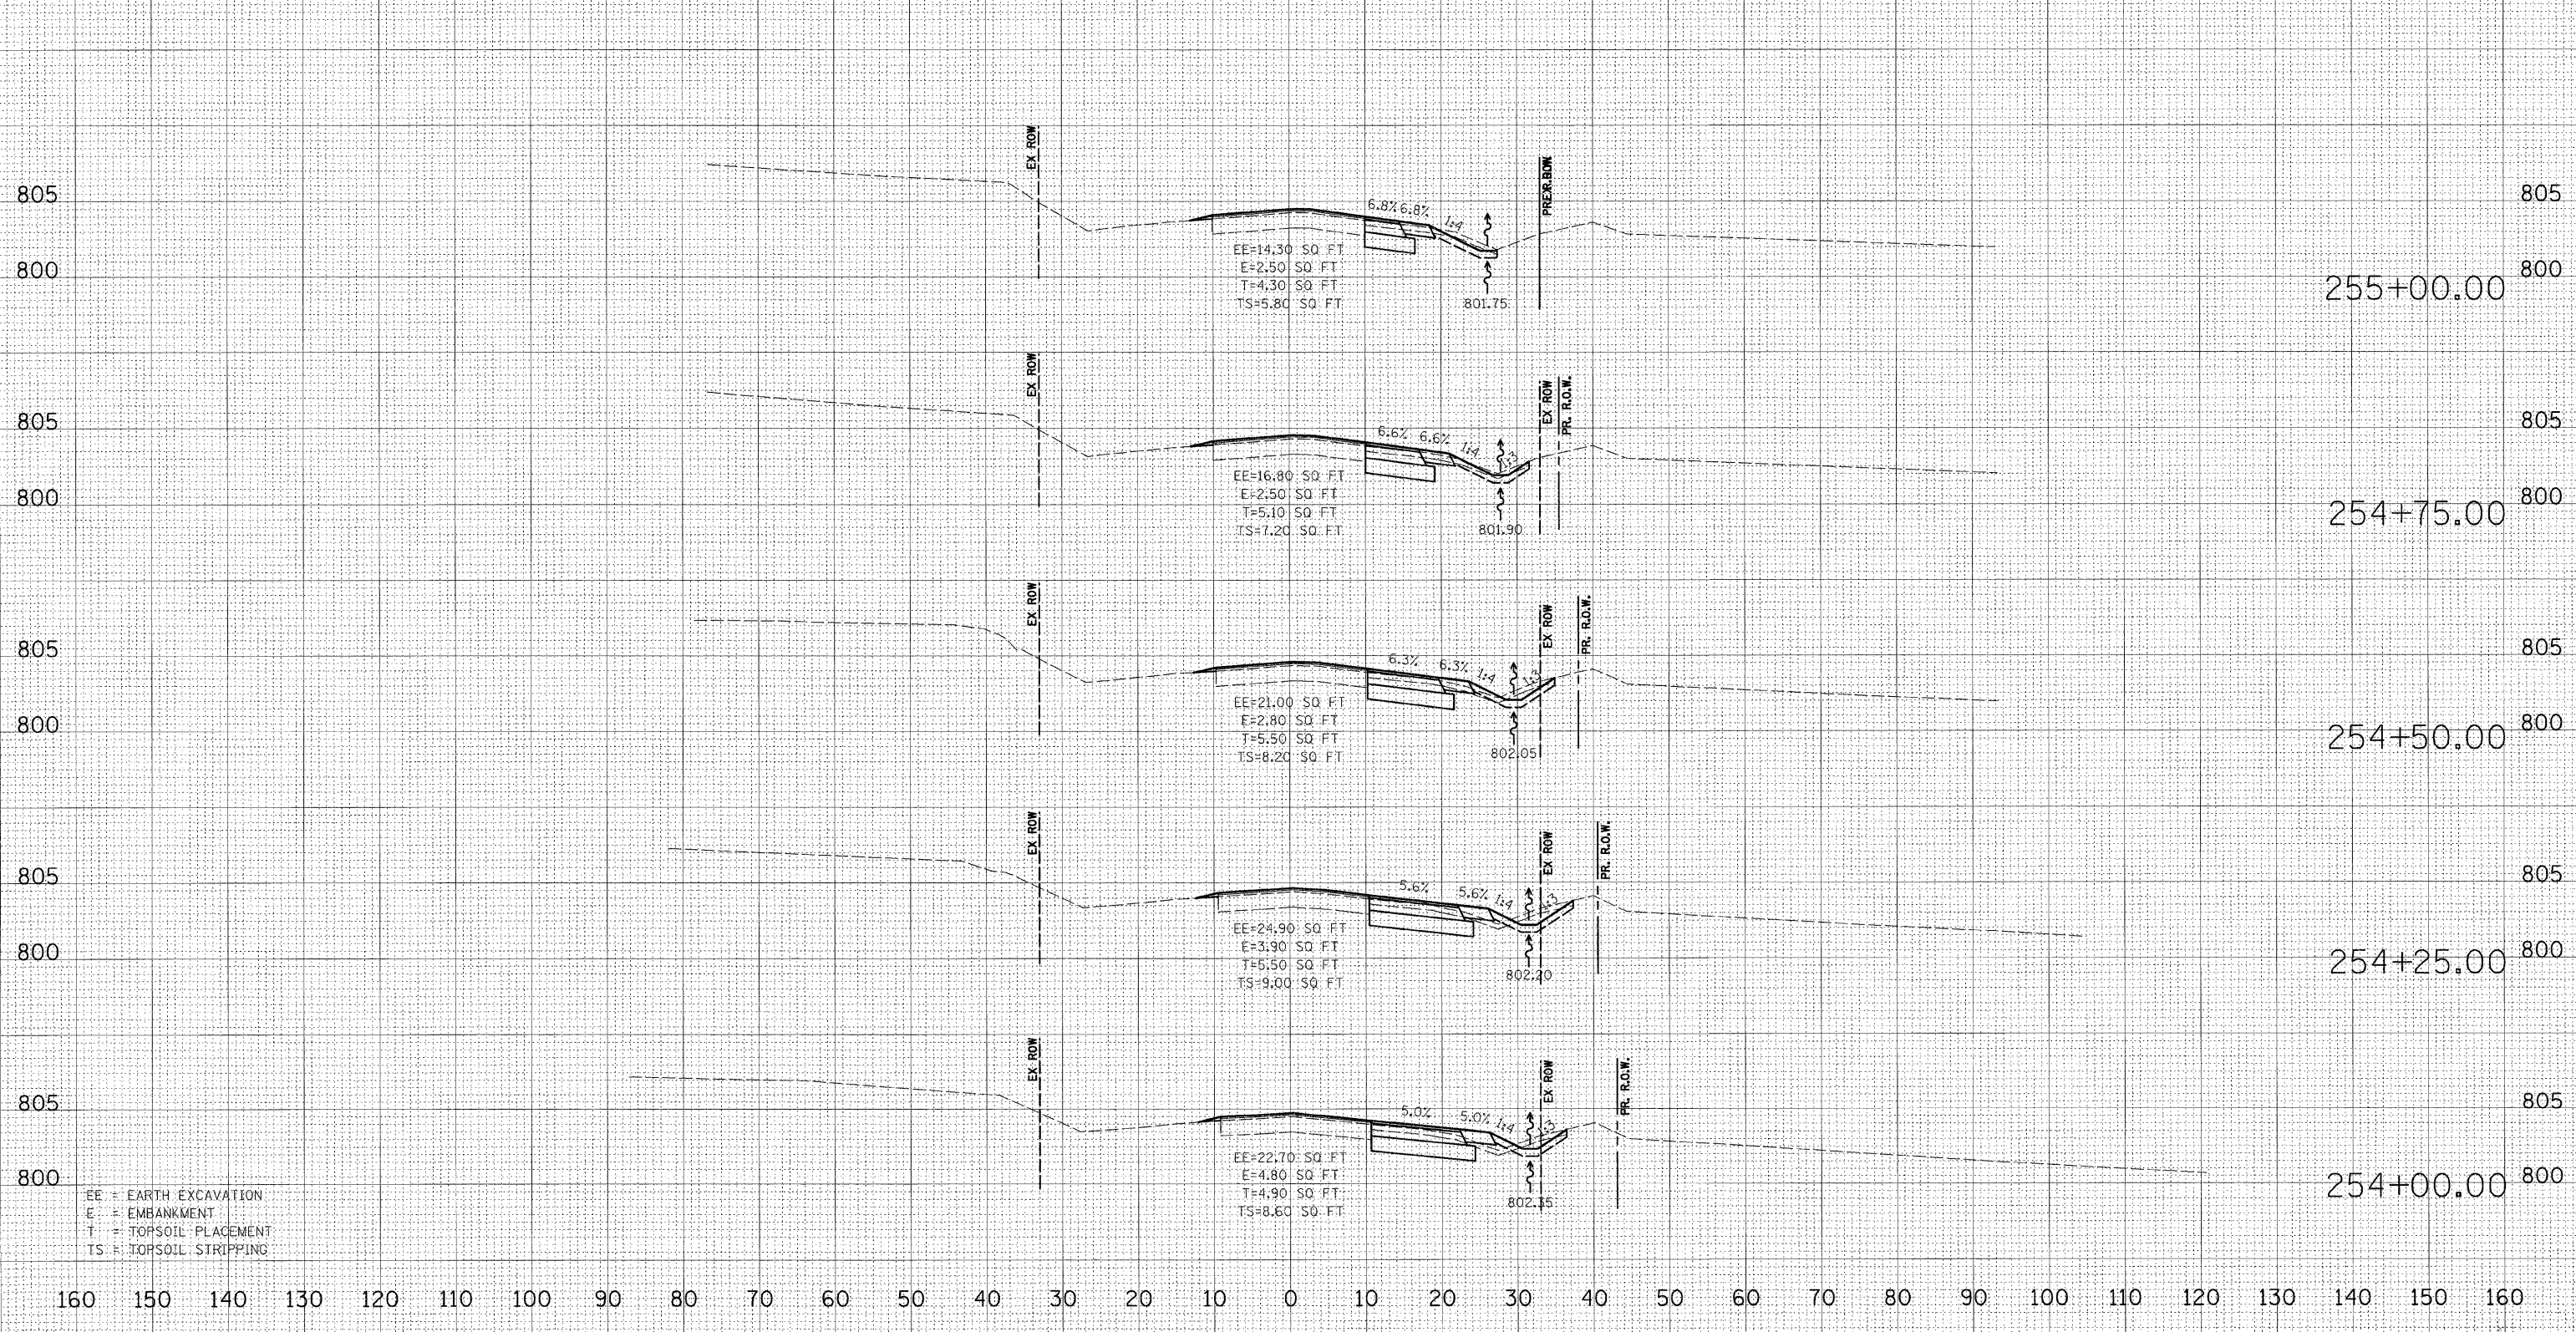

EE = EARTH EXCAVATION  
E = EMBANKMENT  
T = TOPSOIL PLACEMENT  
TS = TOPSOIL STRIPPING

160 150 140 130 120 110 100 90 80 70 60 50 40 30 20 10 0 10 20 30 40 50 60 70 80 90 100 110 120 130 140 150 160

FINAL SURVEY

DATE	
BY	
SURVEYED	
TEMPLATE	
AREAS	
AREAS CHECKED	
NO.	

ORIGINAL SURVEY

DATE	
BY	
SURVEYED	
TEMPLATE	
AREAS	
AREAS CHECKED	
NO.	

PLOT DATE = 3/2/2009  
 FILE NAME = K:\111RS\111RS-1 75-3p east\oad\111RS-1 75-3p.dwg  
 USER NAME = JTT  
 MODEL = XS.SHEET-2