


BY _____ DATE _____
 SURVEY _____
 CHECKED _____
 NOTE BOOK _____
 AREAS _____
 AREAS CHECKED _____

BY _____ DATE _____
 ORIGINAL SURVEY _____
 CHECKED _____
 NOTE BOOK _____
 AREAS _____
 AREAS CHECKED _____

PLOT DATE = 3/2/2009
 FILE NAME = K:\111RS800\1175-3p east\road\11175-3p.dwg
 USER NAME = J11175
 MODEL = XS.SHEET_3

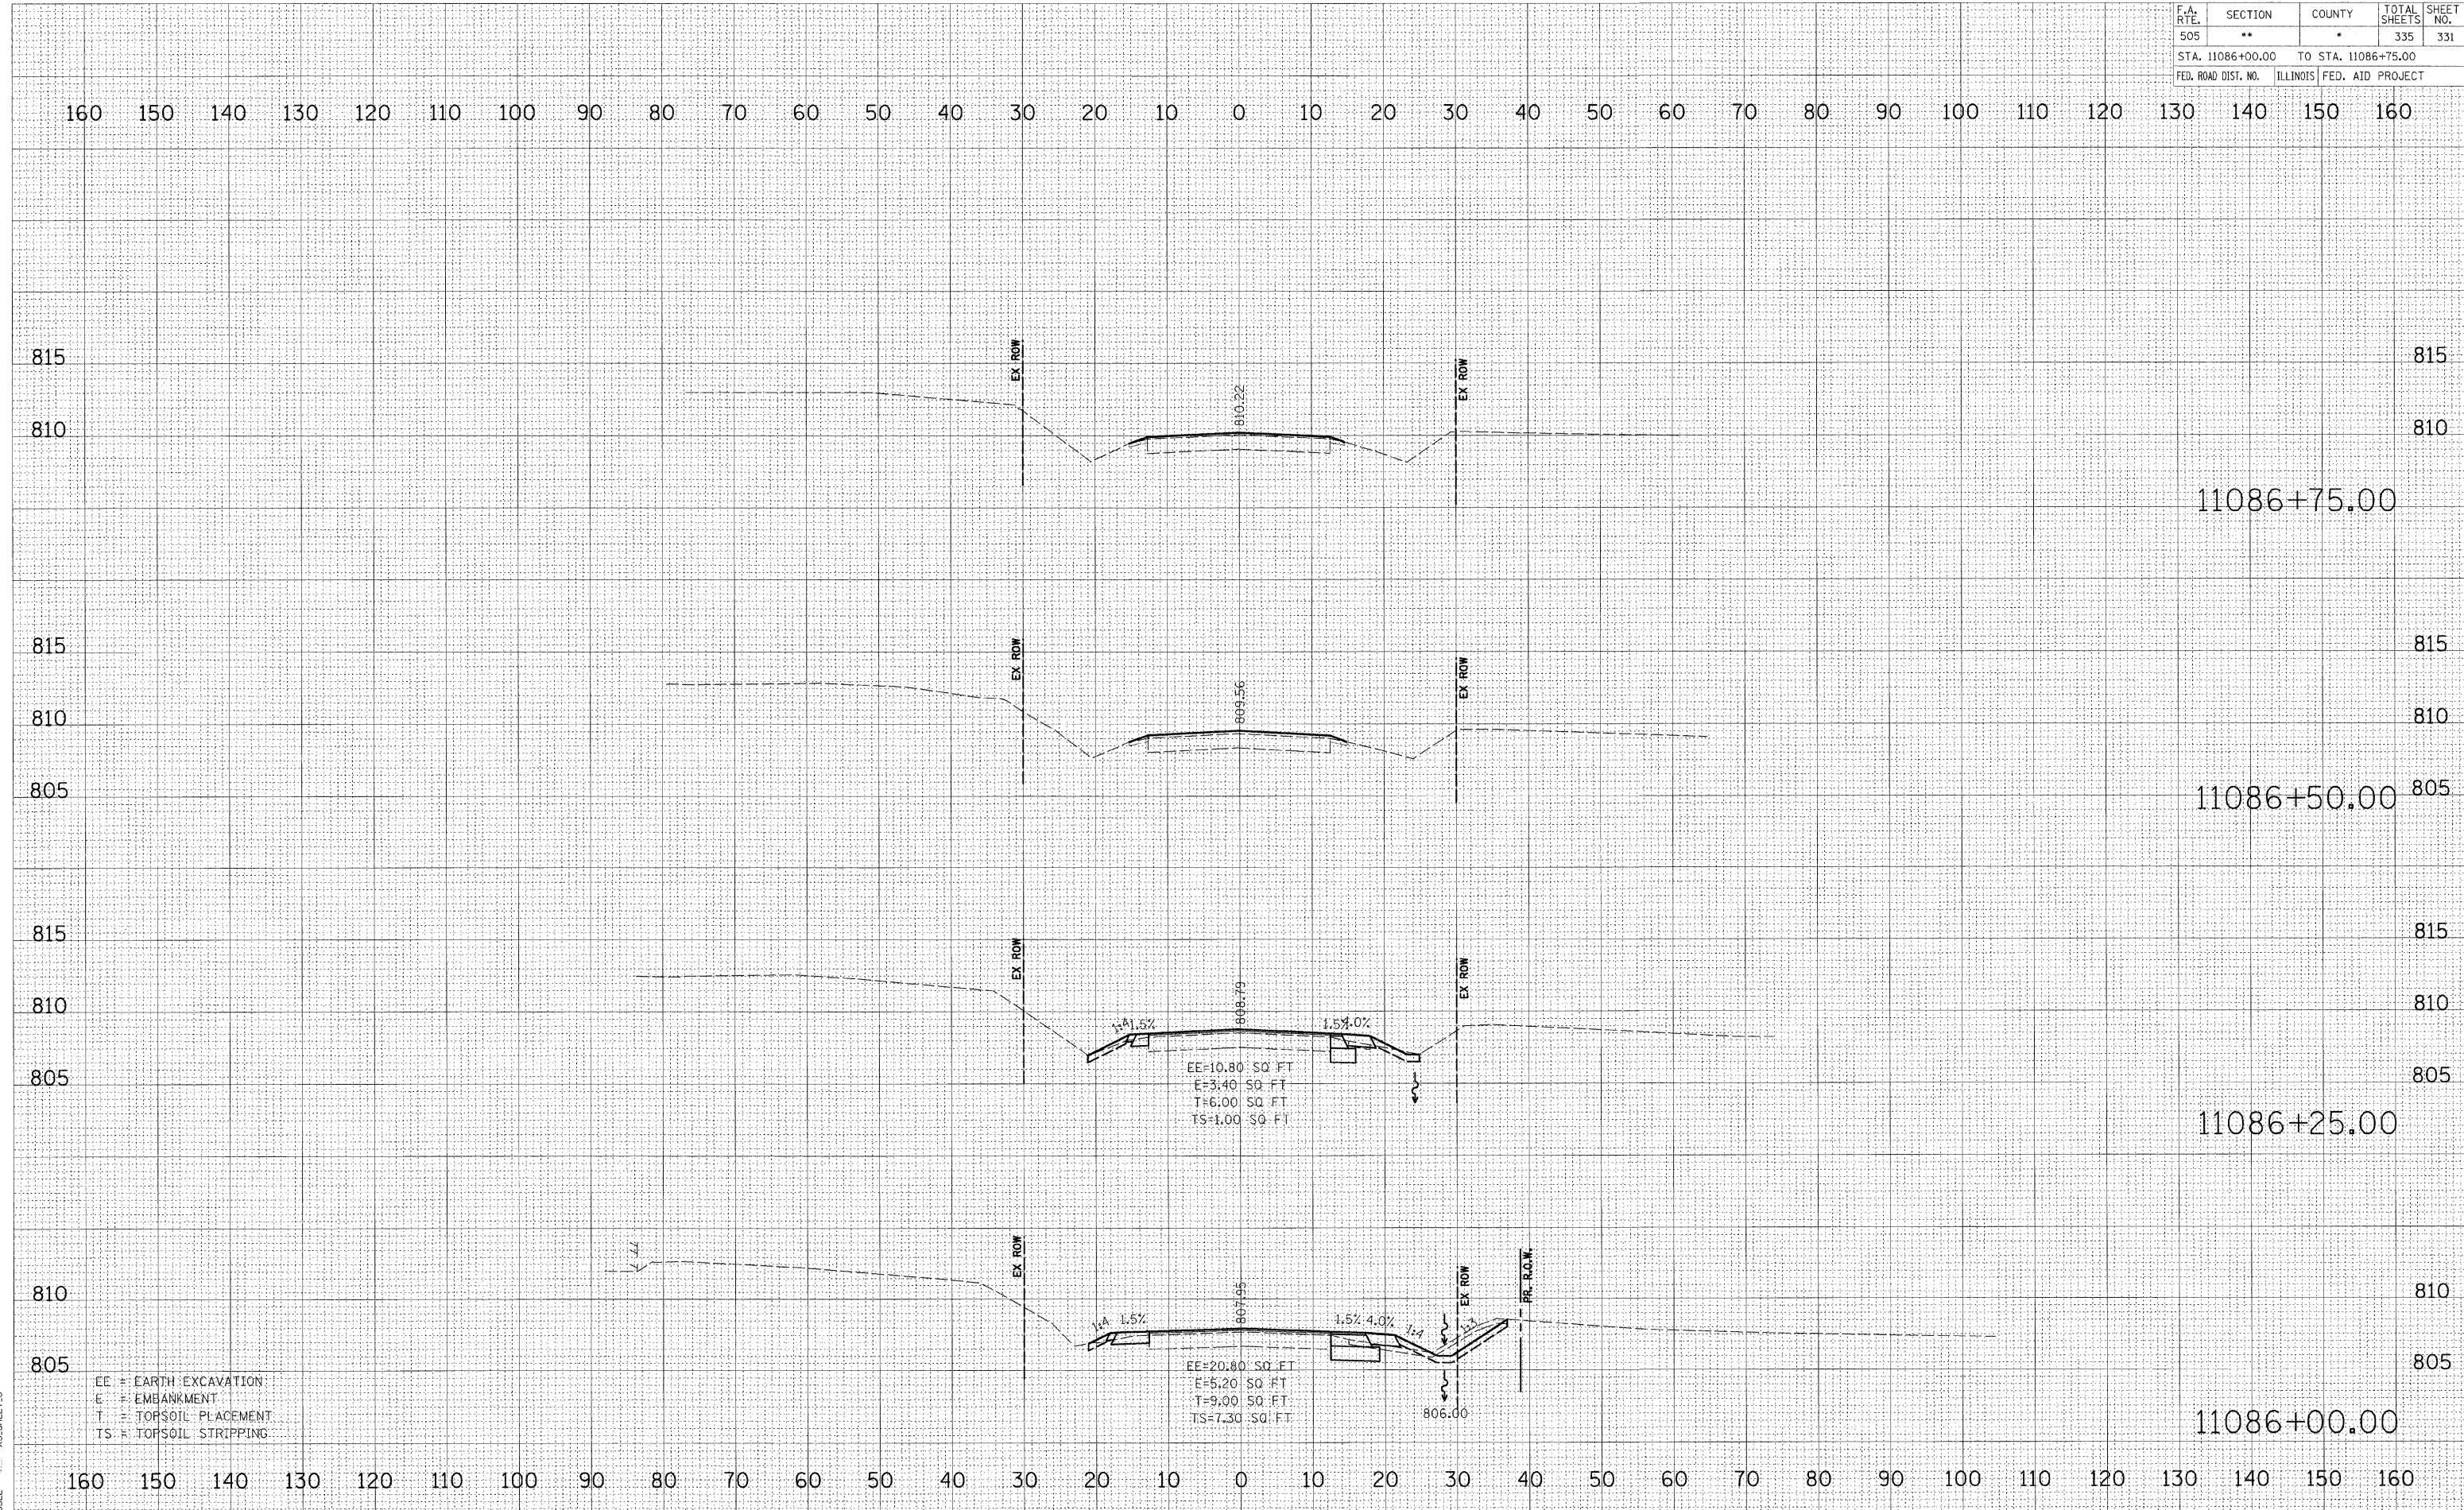

EE = EARTH EXCAVATION
 E = EMBANKMENT
 T = TOPSOIL PLACEMENT
 TS = TOPSOIL STRIPPING