


F.A. RTE.	SECTION	COUNTY	TOTAL SHEETS	SHEET NO.
505	**	*	335	332
STA. 11087+00.00		TO STA. 11087+25.00		
FED. ROAD DIST. NO.	ILLINOIS	FED. AID PROJECT		

160 150 140 130 120 110 100 90 80 70 60 50 40 30 20 10 0 10 20 30 40 50 60 70 80 90 100 110 120 130 140 150 160

DATE	BY
SURVEYED	DATE
NOTED	DATE
AREAS	DATE
AREAS	DATE
CHECKED	DATE
NO.	

DATE	BY
SURVEYED	DATE
NOTED	DATE
AREAS	DATE
AREAS	DATE
CHECKED	DATE
NO.	

PLOT DATE = 3/2/2009
 FILE NAME = K:\111RS00\1175_3p east\road\1175_3p east\road\1175_3p east.dwg
 USER NAME = JTW
 MODEL = XS.SHEET_4

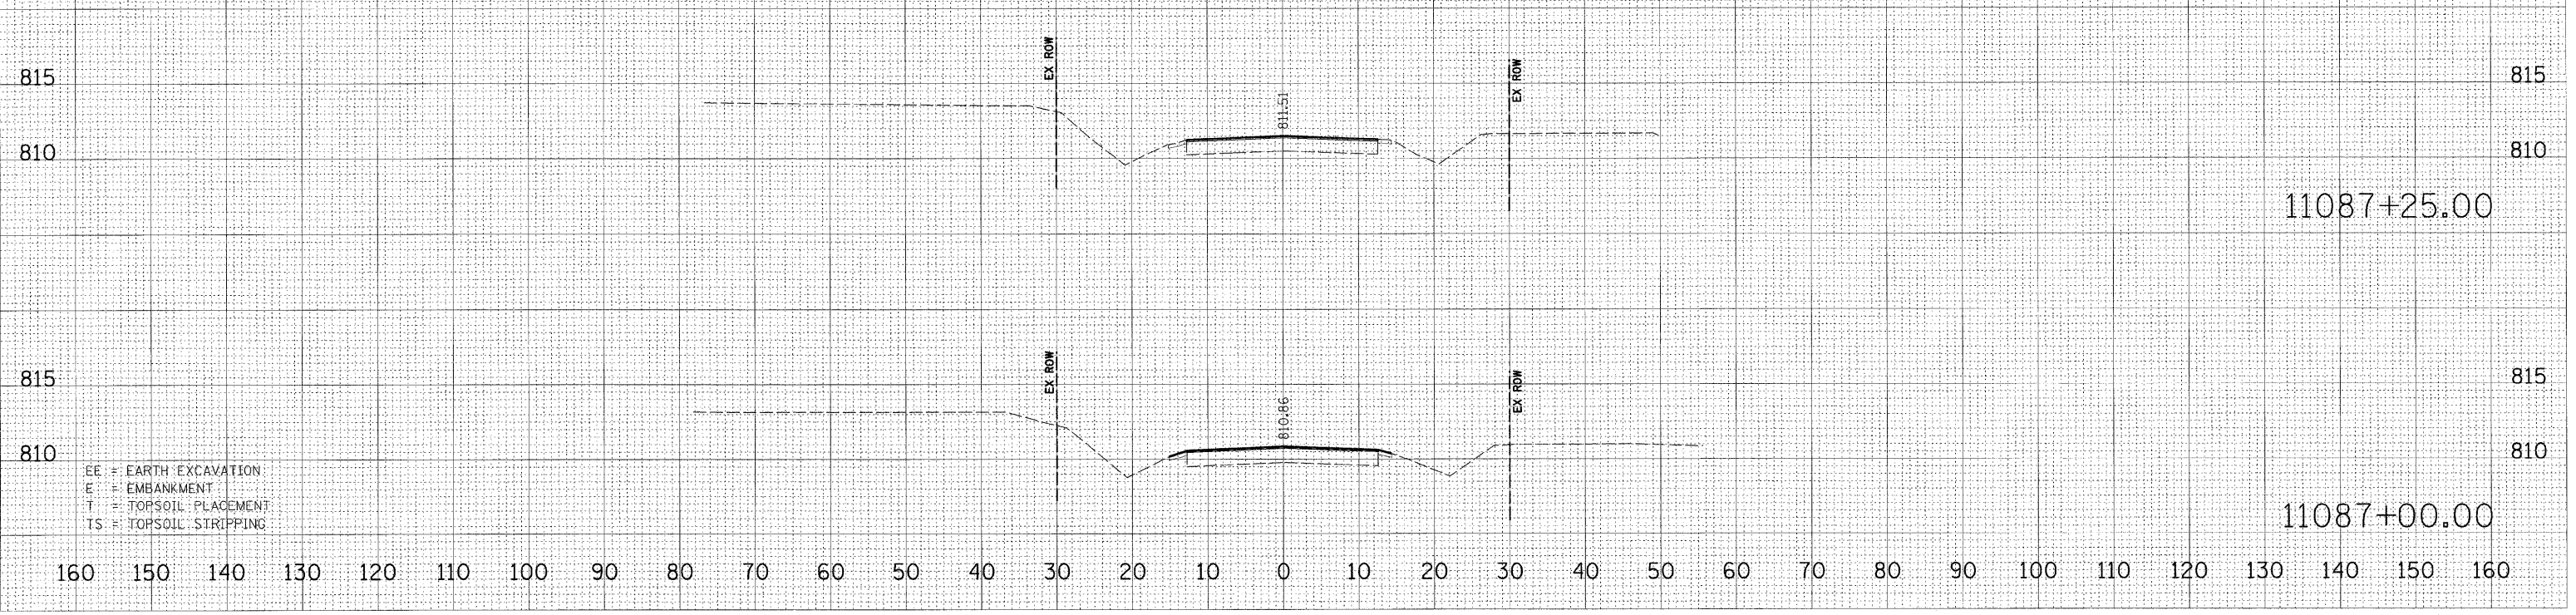

EE = EARTH EXCAVATION
 E = EMBANKMENT
 T = TOPSOIL PLACEMENT
 TS = TOPSOIL STRIPPING

160 150 140 130 120 110 100 90 80 70 60 50 40 30 20 10 0 10 20 30 40 50 60 70 80 90 100 110 120 130 140 150 160