


# TYPICAL SECTIONS

## TEMPORARY PAVEMENT & SUB-BASE DETAIL



### FLEXIBLE PAVEMENT OPTION

HOT MIX ASPHALT, SURFACE COURSE, MIX "C" NSO, 3"  
SUB-BASE GRANULAR MATERIAL, TYPE A, 12"

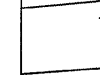

### RIGID PAVEMENT OPTION

8" PCC BASECOURSE  
SUB-BASE GRANULAR MATERIAL, TYPE A, 4"

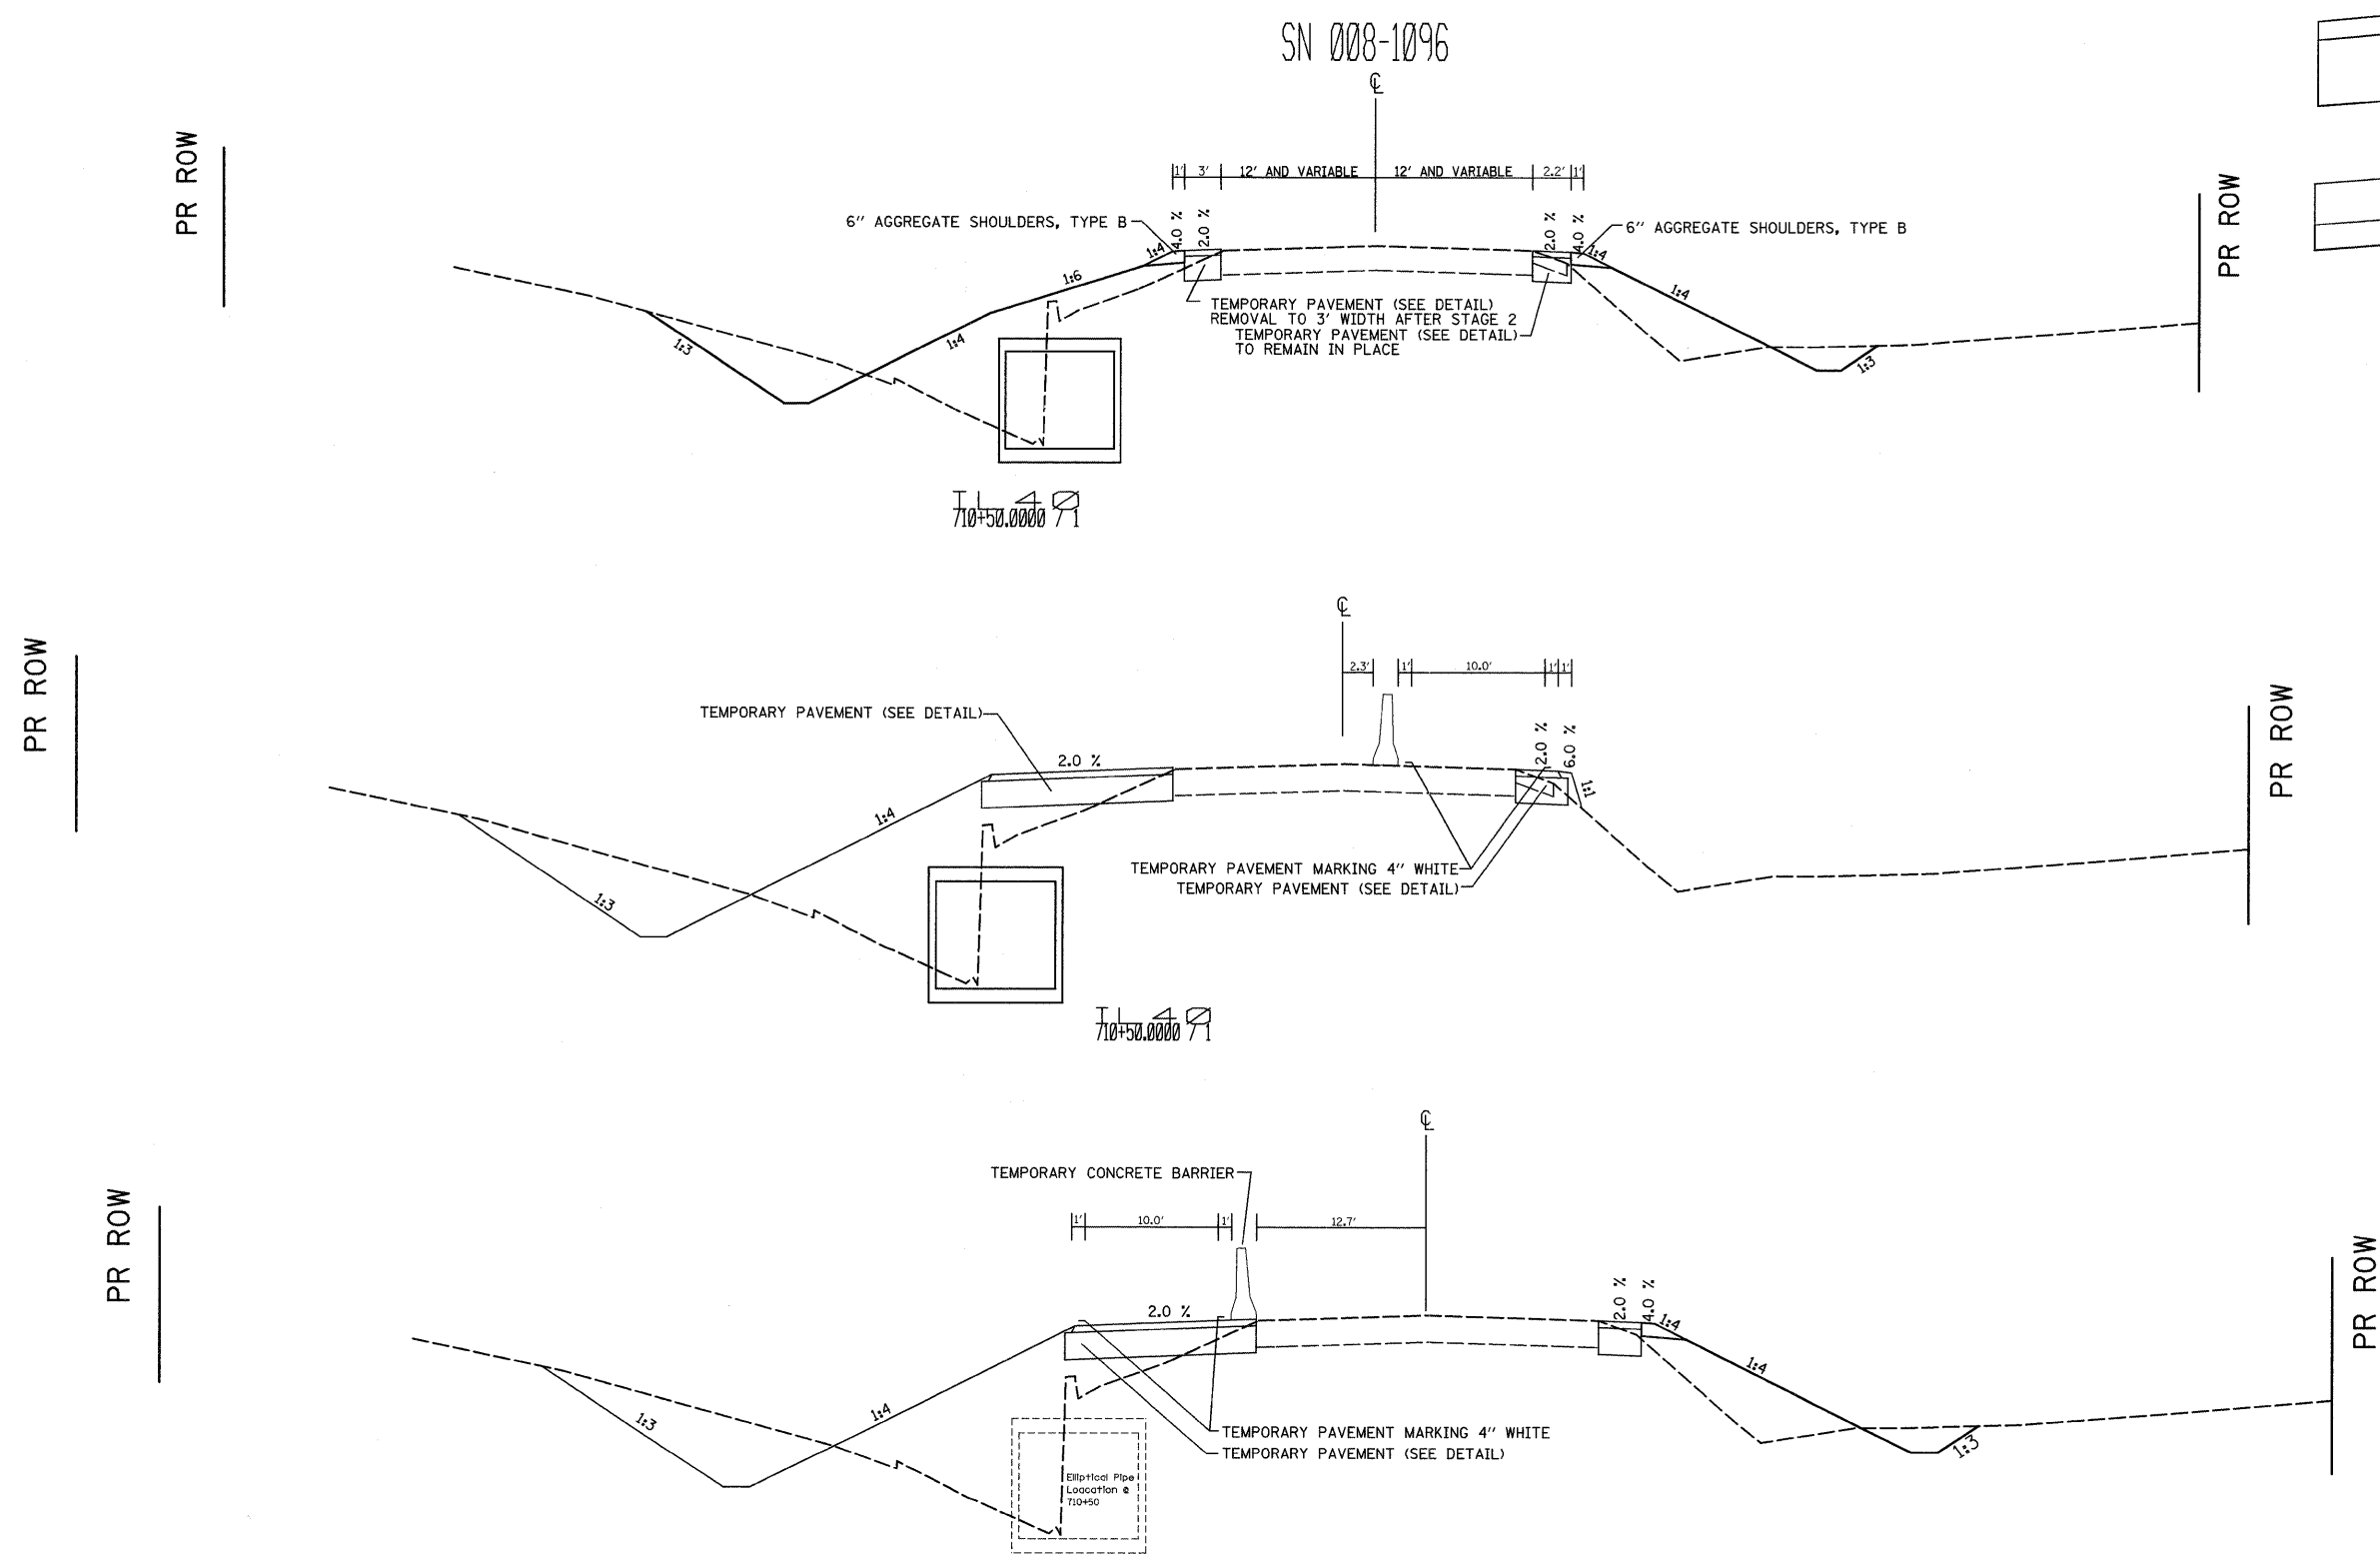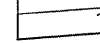

FILE NAME =	USER NAME = fordjd	DESIGNED -	REVISED -	<b>STATE OF ILLINOIS DEPARTMENT OF TRANSPORTATION</b>	<b>IL 40</b>	F.A.P. RTE.	SECTION	COUNTY	TOTAL SHEETS	SHEET NO.
ct:\pwork\PWIDOT\FORDJD\dms33783\0264\12-sh-typical.dgn	PLOT SCALE = 20.0000 / IN.	DRAWN -	REVISED -			646	4T-2	Carroll	63	10
PLOT DATE = Fri Mar 13 11:33:53 2009	DATE -	CHECKED -	REVISED -			CONTRACT NO. 64D12				
		DATE -	REVISED -			ILLINOIS FED. AID PROJECT				
SCALE:						SHEET NO. OF SHEETS STA. TO STA.				