


STAGE 2

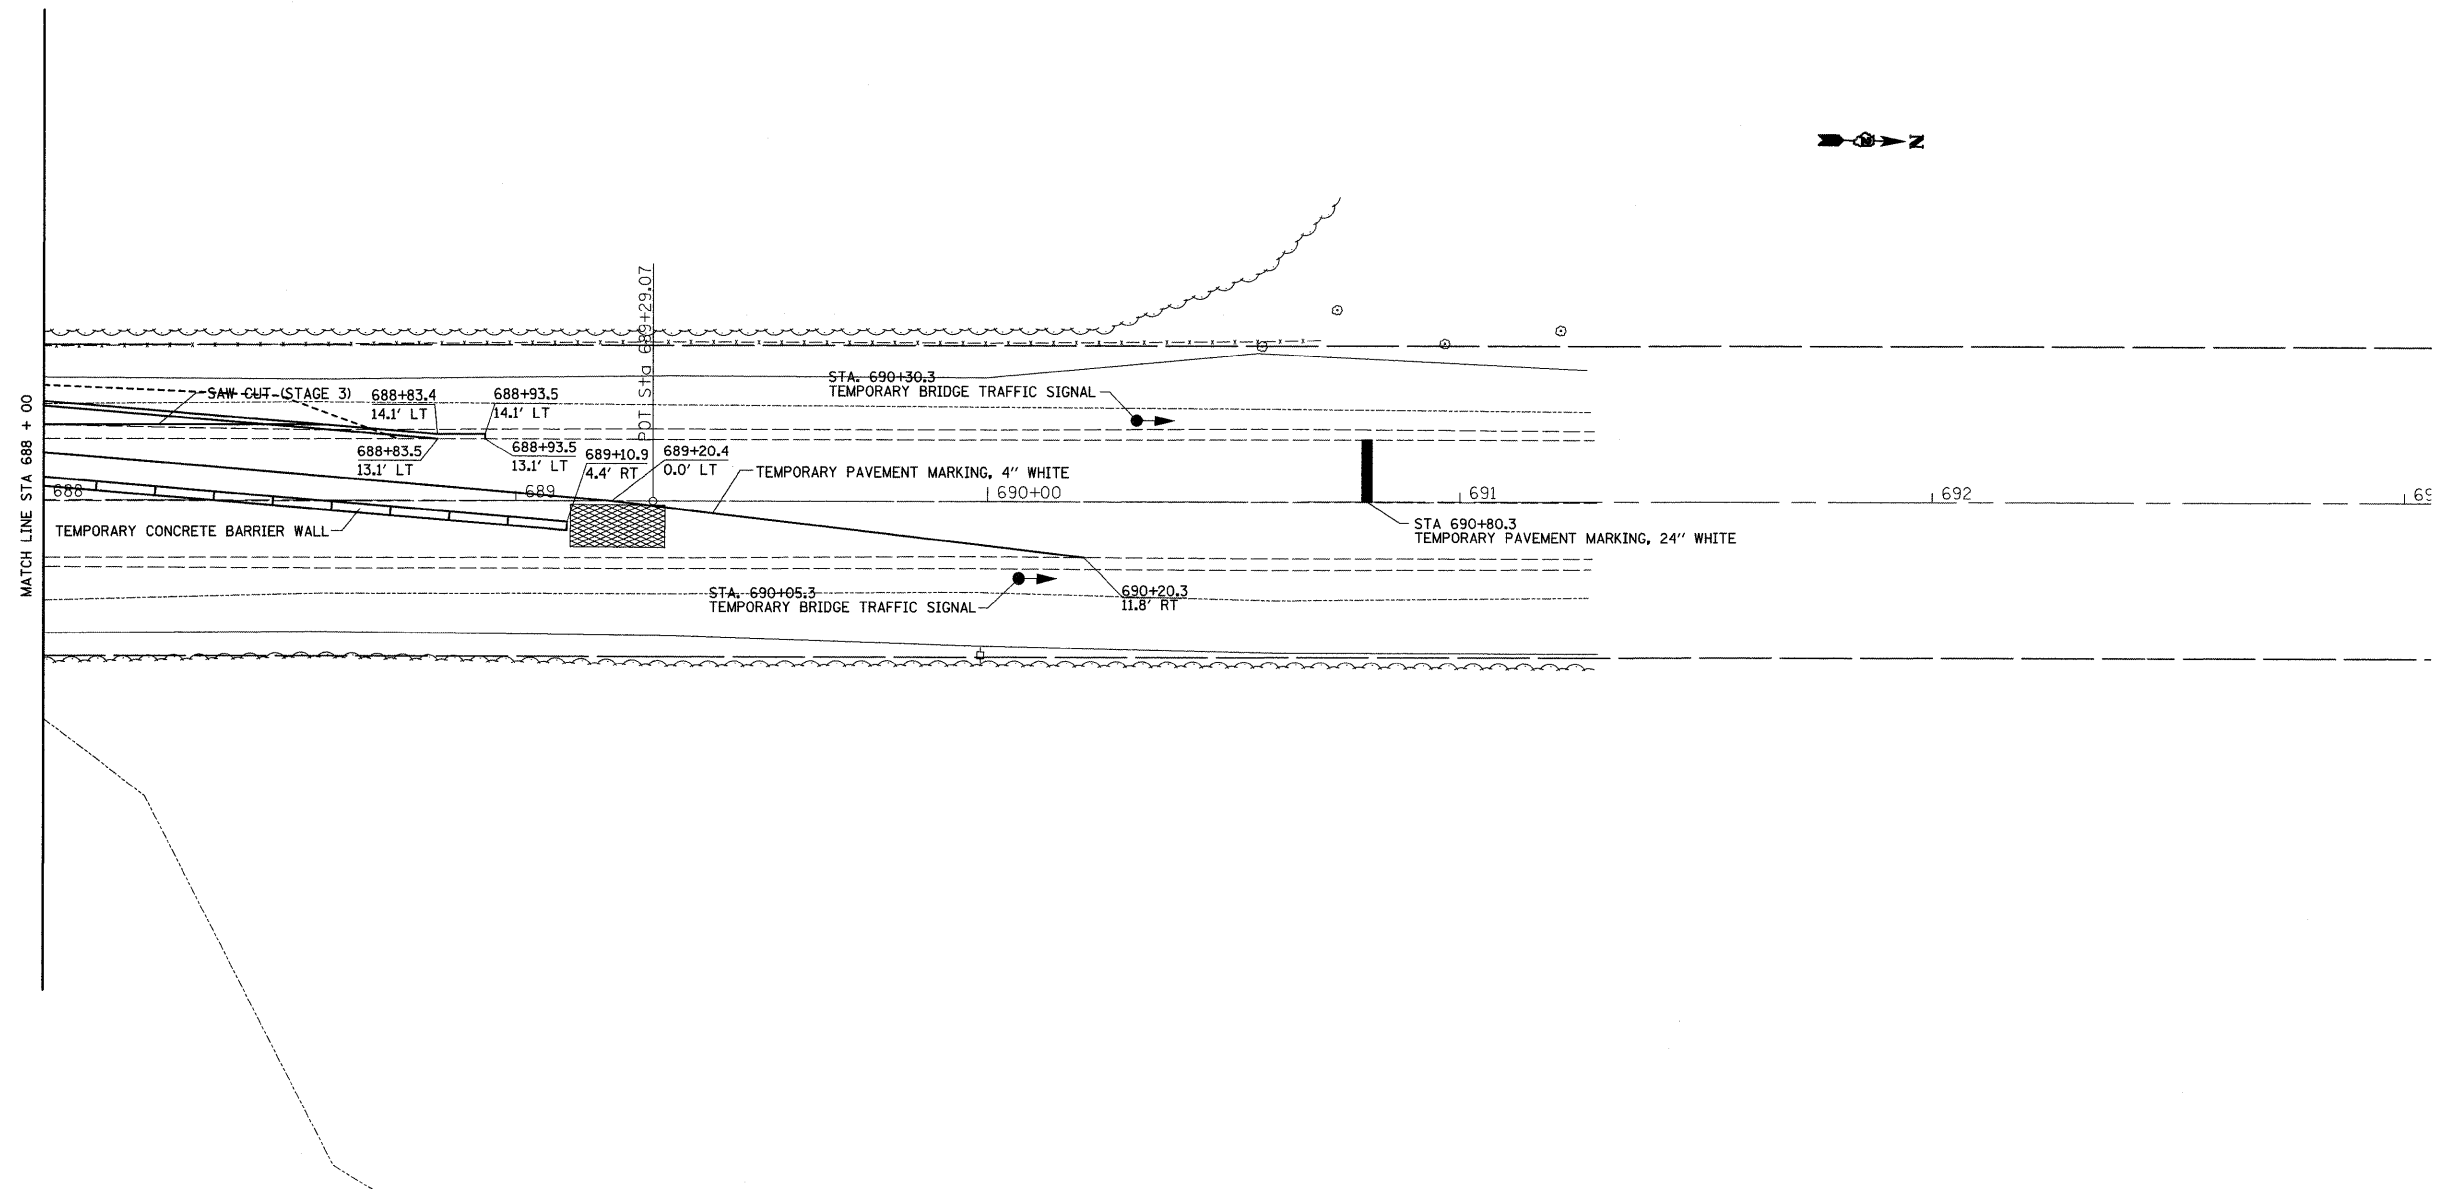

FILE NAME =	USER NAME = fordjd	DESIGNED -	REVISED -
c:\pwork\pwork\fordjd\dms33783\0264D	2-shr-staging.dgn	DRAWN -	REVISED -
	PLOT SCALE = 20.0000' / IN.	CHECKED -	REVISED -
	PLOT DATE = Fri Mar 13 12:12:48 2009	DATE -	REVISED -

**STATE OF ILLINOIS
DEPARTMENT OF TRANSPORTATION**

IL ROUTE 40

SCALE: SHEET NO. OF SHEETS STA. TO STA.

F.A.P. RTE.	SECTION	COUNTY	TOTAL SHEETS	SHEET NO.
646	4T-2	CARROLL	63	40
CONTRACT NO. 64D12				
ILLINOIS FED. AID PROJECT				