


STAGE 1

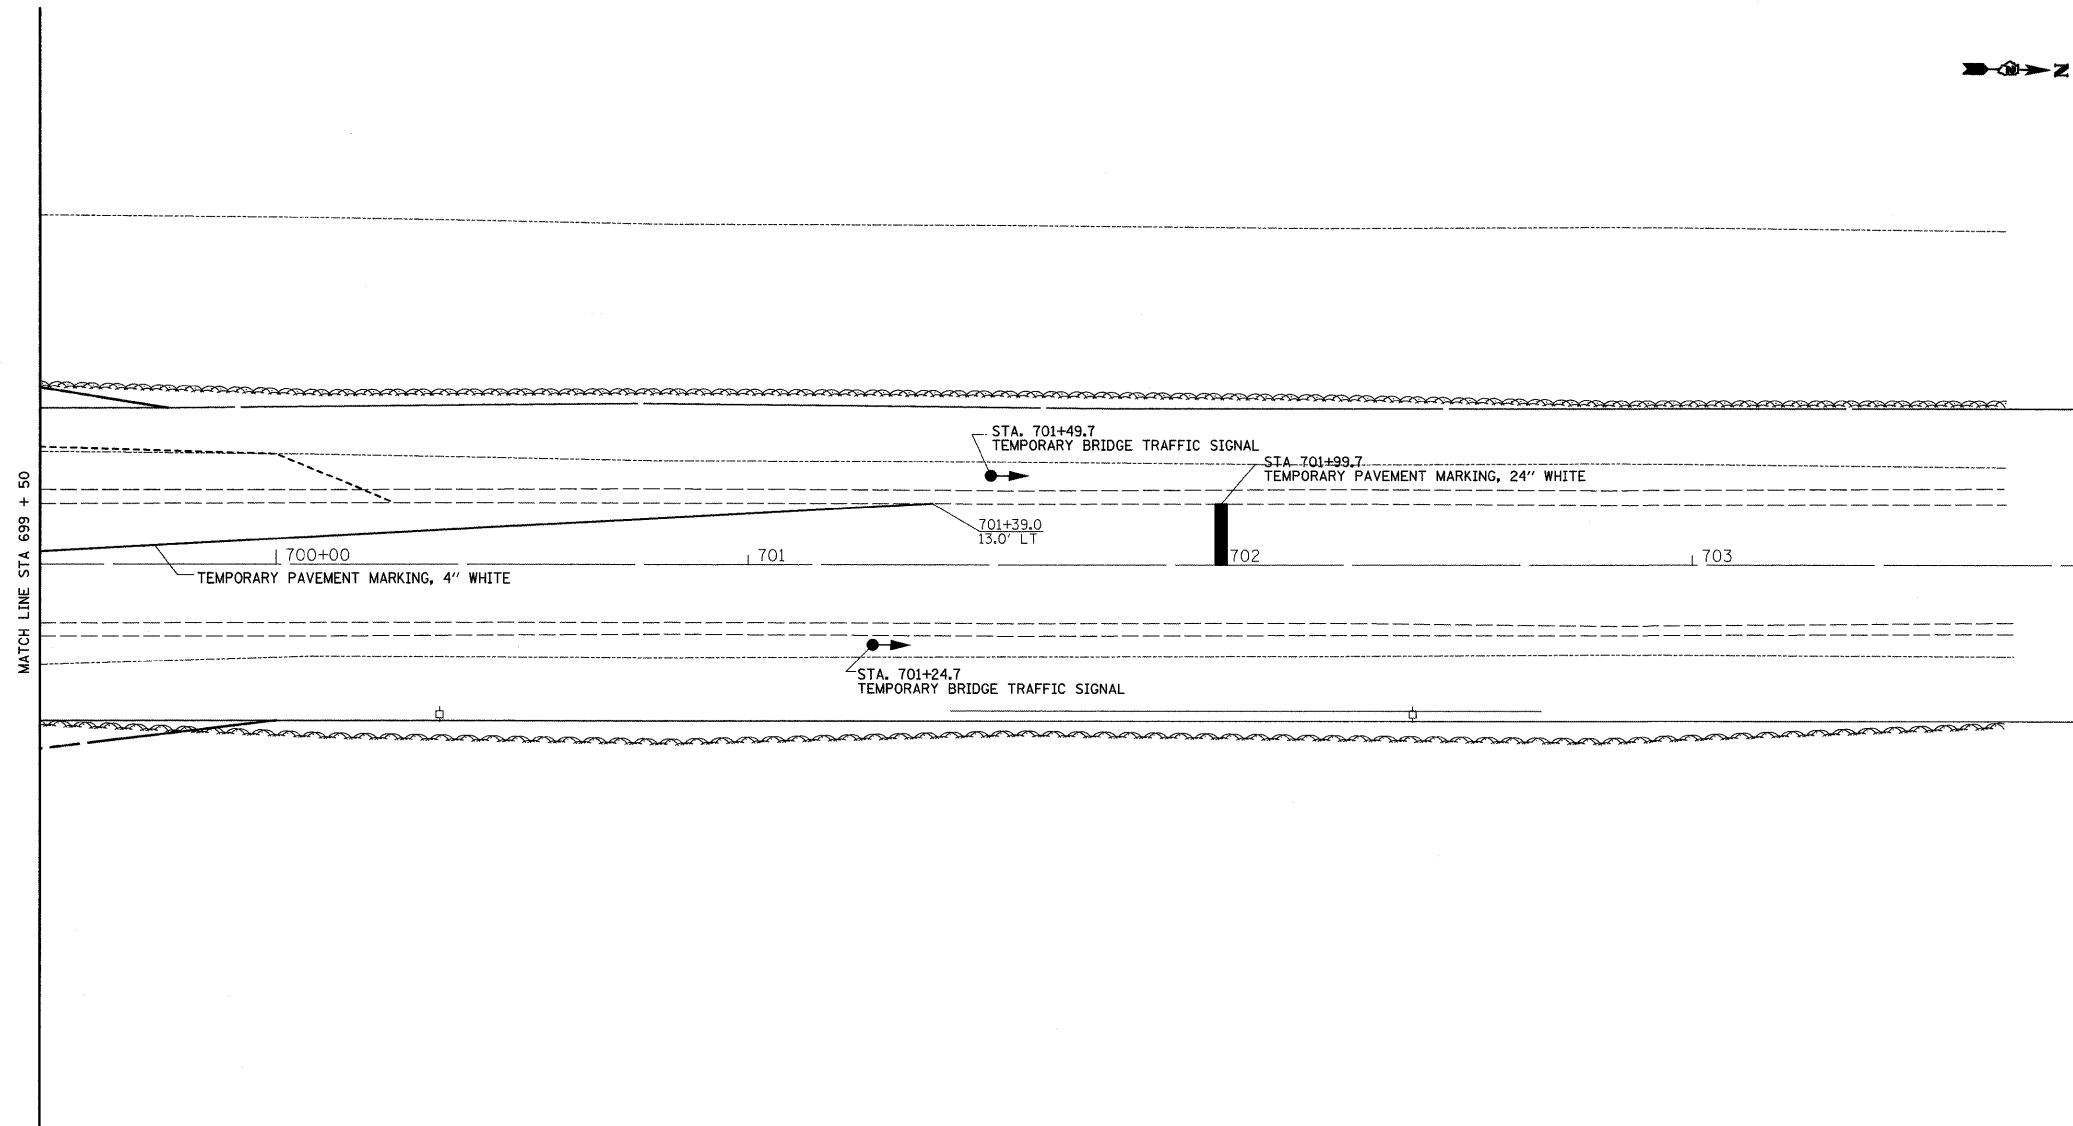

FILE NAME =	USER NAME = fordjd	DESIGNED -	REVISED -	STATE OF ILLINOIS DEPARTMENT OF TRANSPORTATION	IL ROUTE 40			F.A.P. RTE.	SECTION	COUNTY	TOTAL SHEETS	SHEET NO.			
c:\pwork\pwork\fordjd\dms33783\0264D	2-sht-staging.dgn	DRAWN -	REVISED -		SCALE:	SHEET NO.	OF	SHEETS	STA.	TO STA.	646	4T-2	CARROLL	63	42
	PLOT SCALE = 20.0000' / IN.	CHECKED -	REVISED -		CONTRACT NO. 64D12										
	PLOT DATE = Fri Mar 13 12:12:48 2009	DATE -	REVISED -		ILLINOIS FED. AID PROJECT										