


STAGE 2

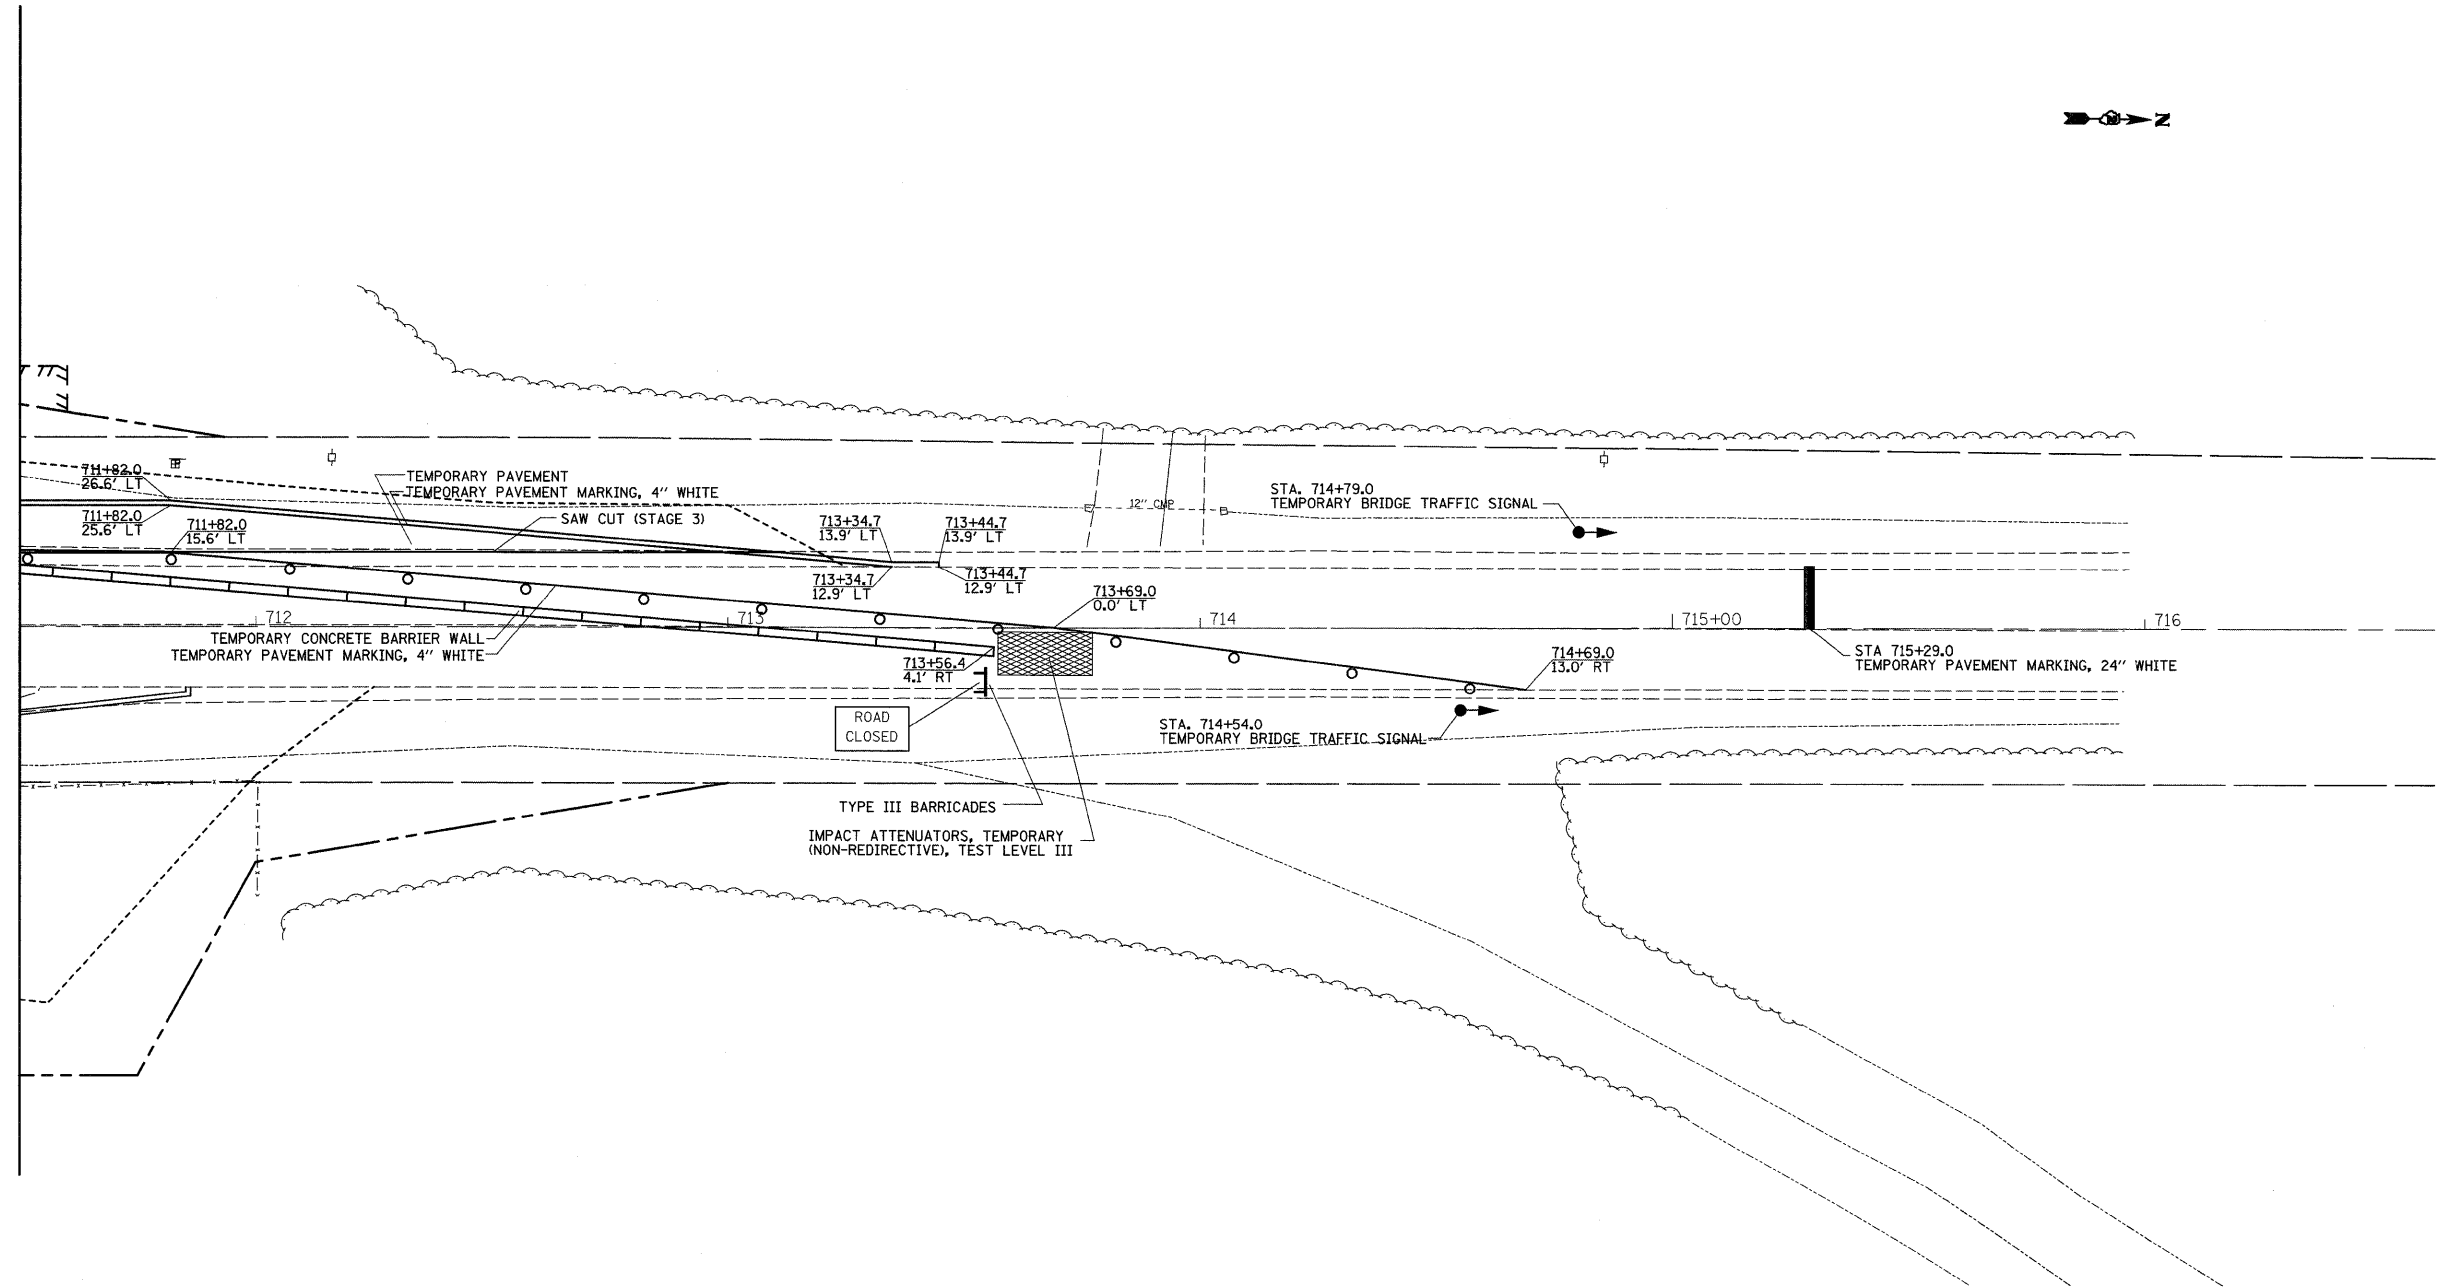

FILE NAME =	USER NAME = fordjd	DESIGNED -	REVISED -	STATE OF ILLINOIS DEPARTMENT OF TRANSPORTATION	IL ROUTE 40			F.A.P. RTE.	SECTION	COUNTY	TOTAL SHEETS	SHEET NO.
c:\pwork\pwork\fordjd\dms33783\02640	2-sht-staging.dgn	DRAWN -	REVISED -					646	4T-2	CARROLL	63	48
	PLOT SCALE = 20.0000' / IN.	CHECKED -	REVISED -		SCALE: SHEET NO. OF SHEETS STA. TO STA.			CONTRACT NO. 64012				
	PLOT DATE = Fri Mar 13 12:12:50 2009	DATE -	REVISED -		ILLINOIS FED. AID PROJECT							