


FINAL SURVEY
 SURVEYED _____
 PLOTTED _____
 NOTE BOOK _____
 AREAS CHECKED _____
 NO. _____

ORIGINAL SURVEY
 SURVEYED _____
 PLOTTED _____
 NOTE BOOK _____
 AREAS CHECKED _____
 NO. _____

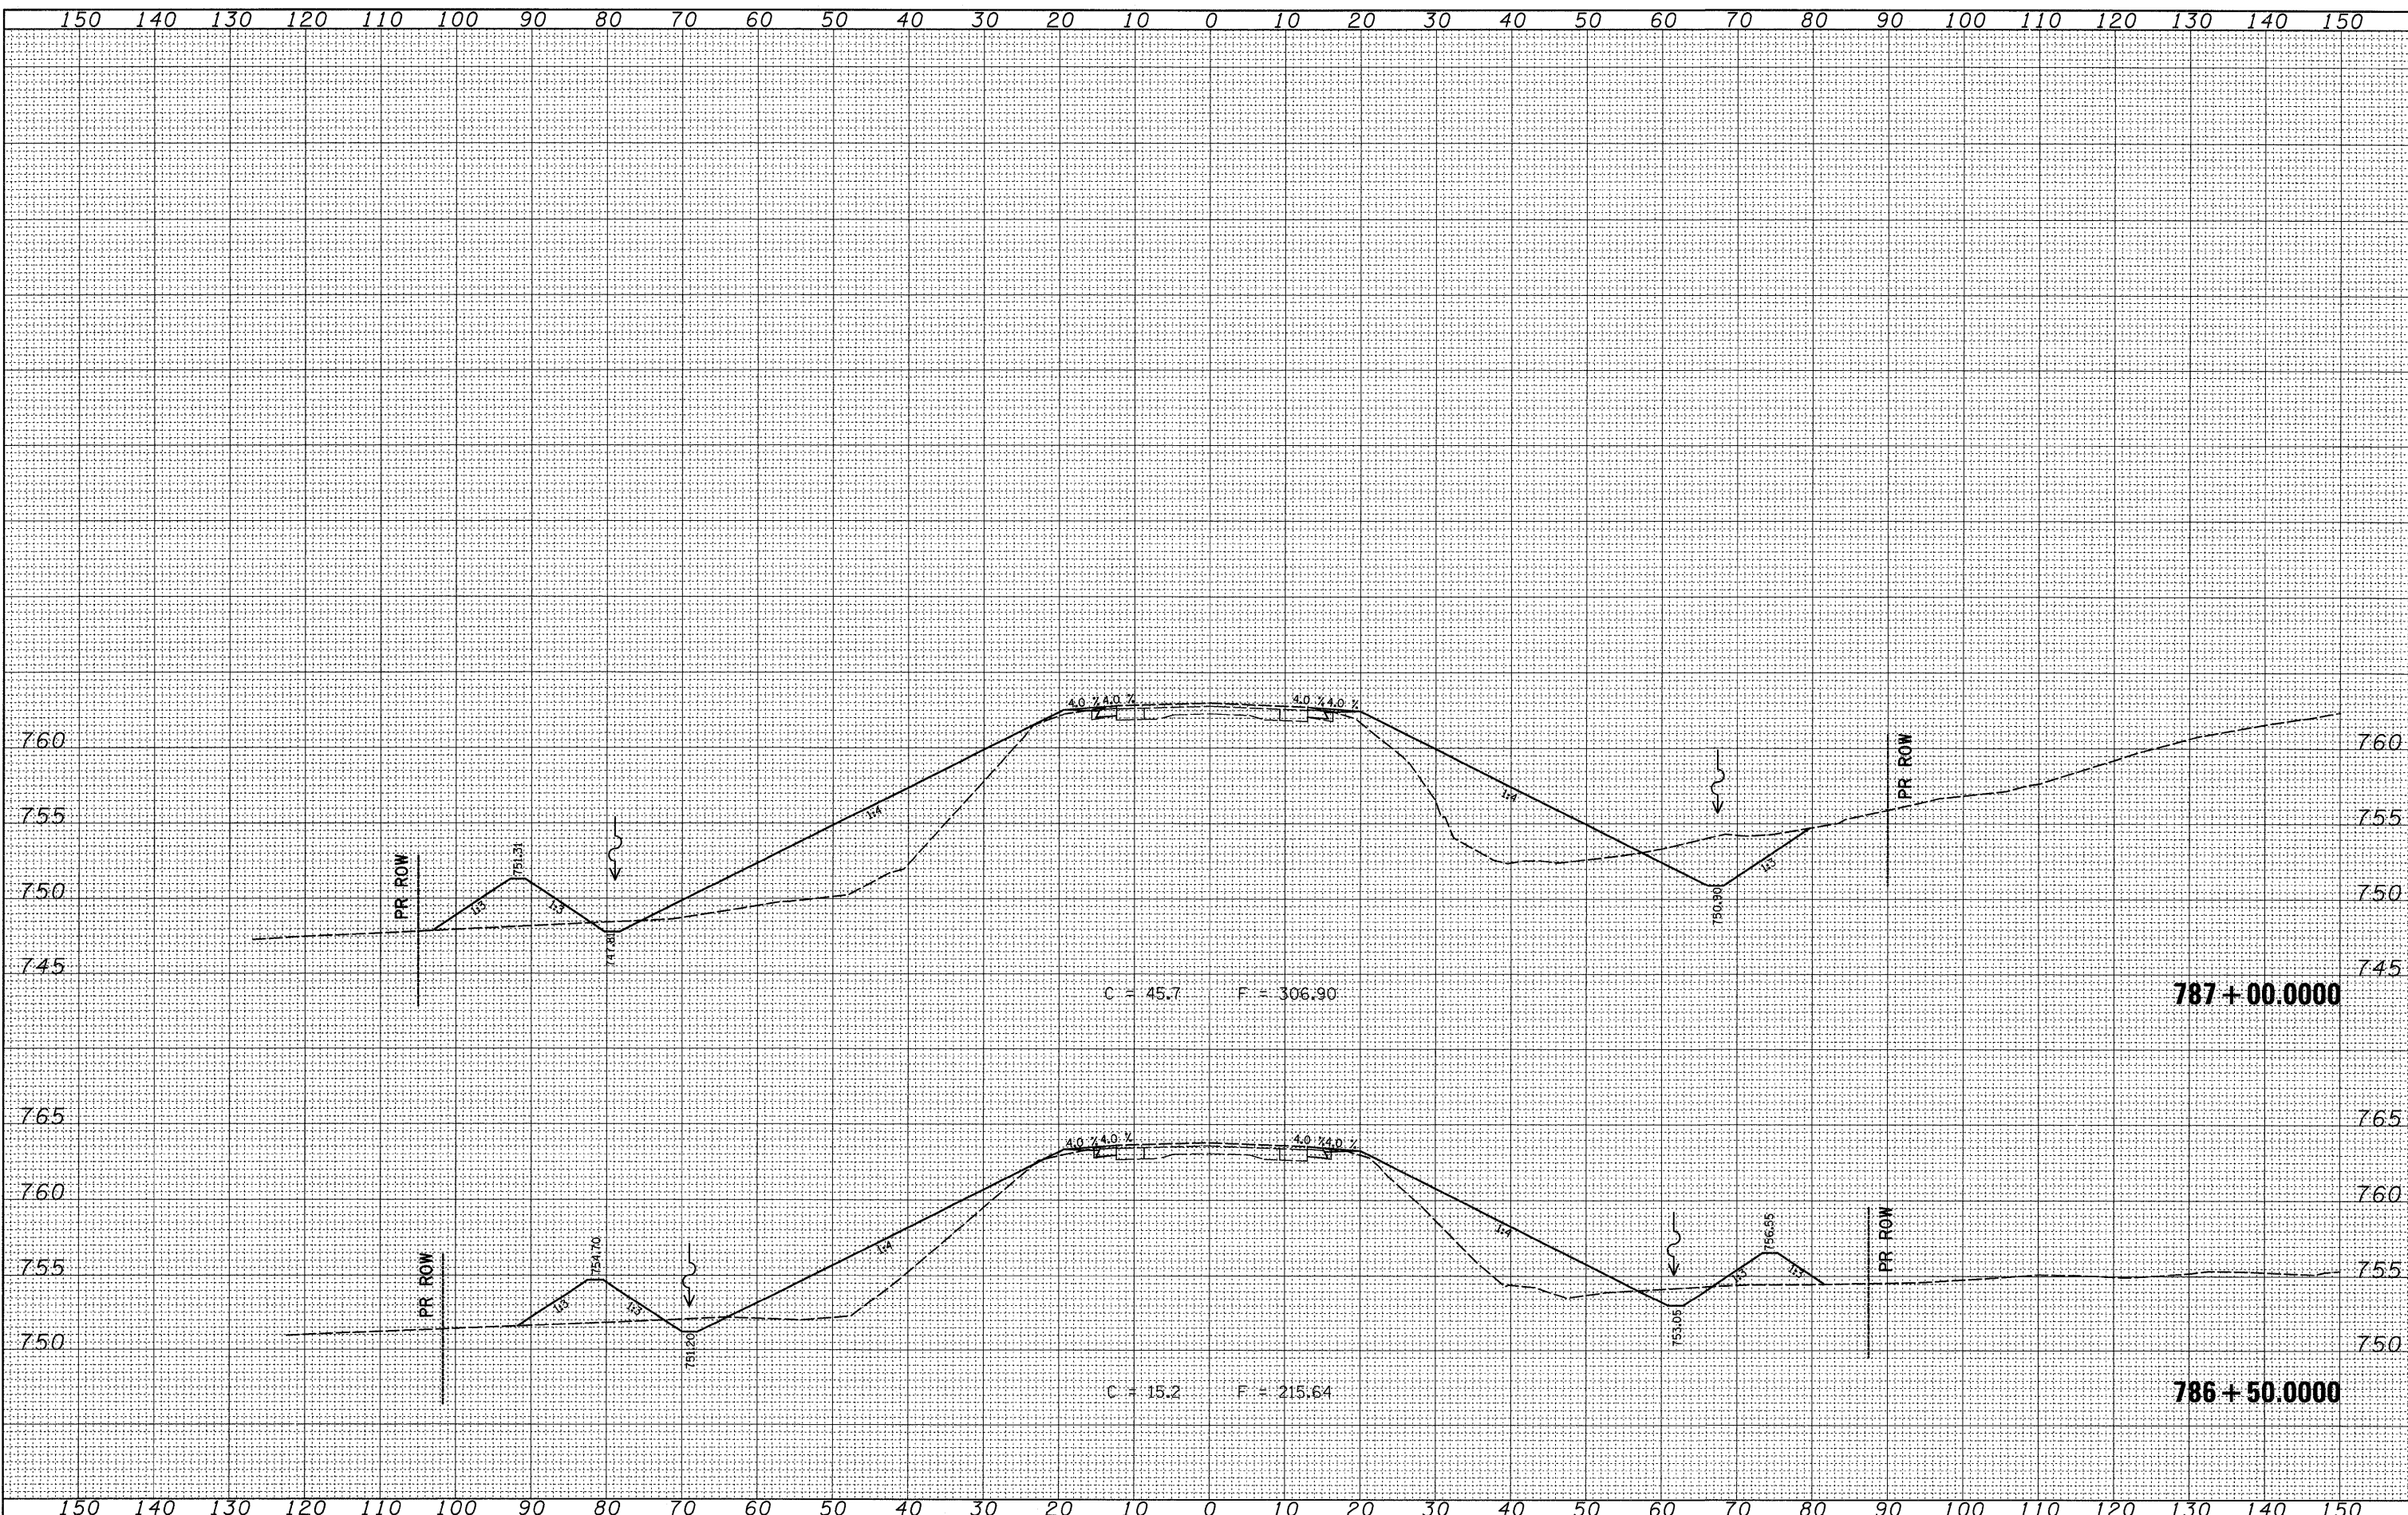

FILE NAME = c:\pw_work\pwsdot\ford\jd\dms33831\d05307.xml.dgn

USER NAME = fordjd
 DESIGNED -
 DRAWN -
 CHECKED -
 DATE - Tue Mar 10 08:12:44 2009

REVISIED -
 REVISIED -
 REVISIED -
 REVISIED -

STATE OF ILLINOIS
 DEPARTMENT OF TRANSPORTATION

US 150

SCALE: SHEET NO. OF SHEETS STA. 786+50.0000 TO STA. 787+00.0000

F.A. RTE. 1188	SECTION 118T	COUNTY Henry	TOTAL SHEETS 52	SHEET NO. 41
CONTRACT NO. 64D13				
ILLINOIS FED. AID PROJECT				