


FINAL SURVEY	DATE
SURVEYED	BY
PLANNED	
FIELD	
NOTE BOOK	
AREAS	
AREAS CHECKED	
NO.	

ORIGINAL SURVEY	DATE
SURVEYED	BY
PLANNED	
FIELD	
NOTE BOOK	
AREAS	
AREAS CHECKED	
NO.	

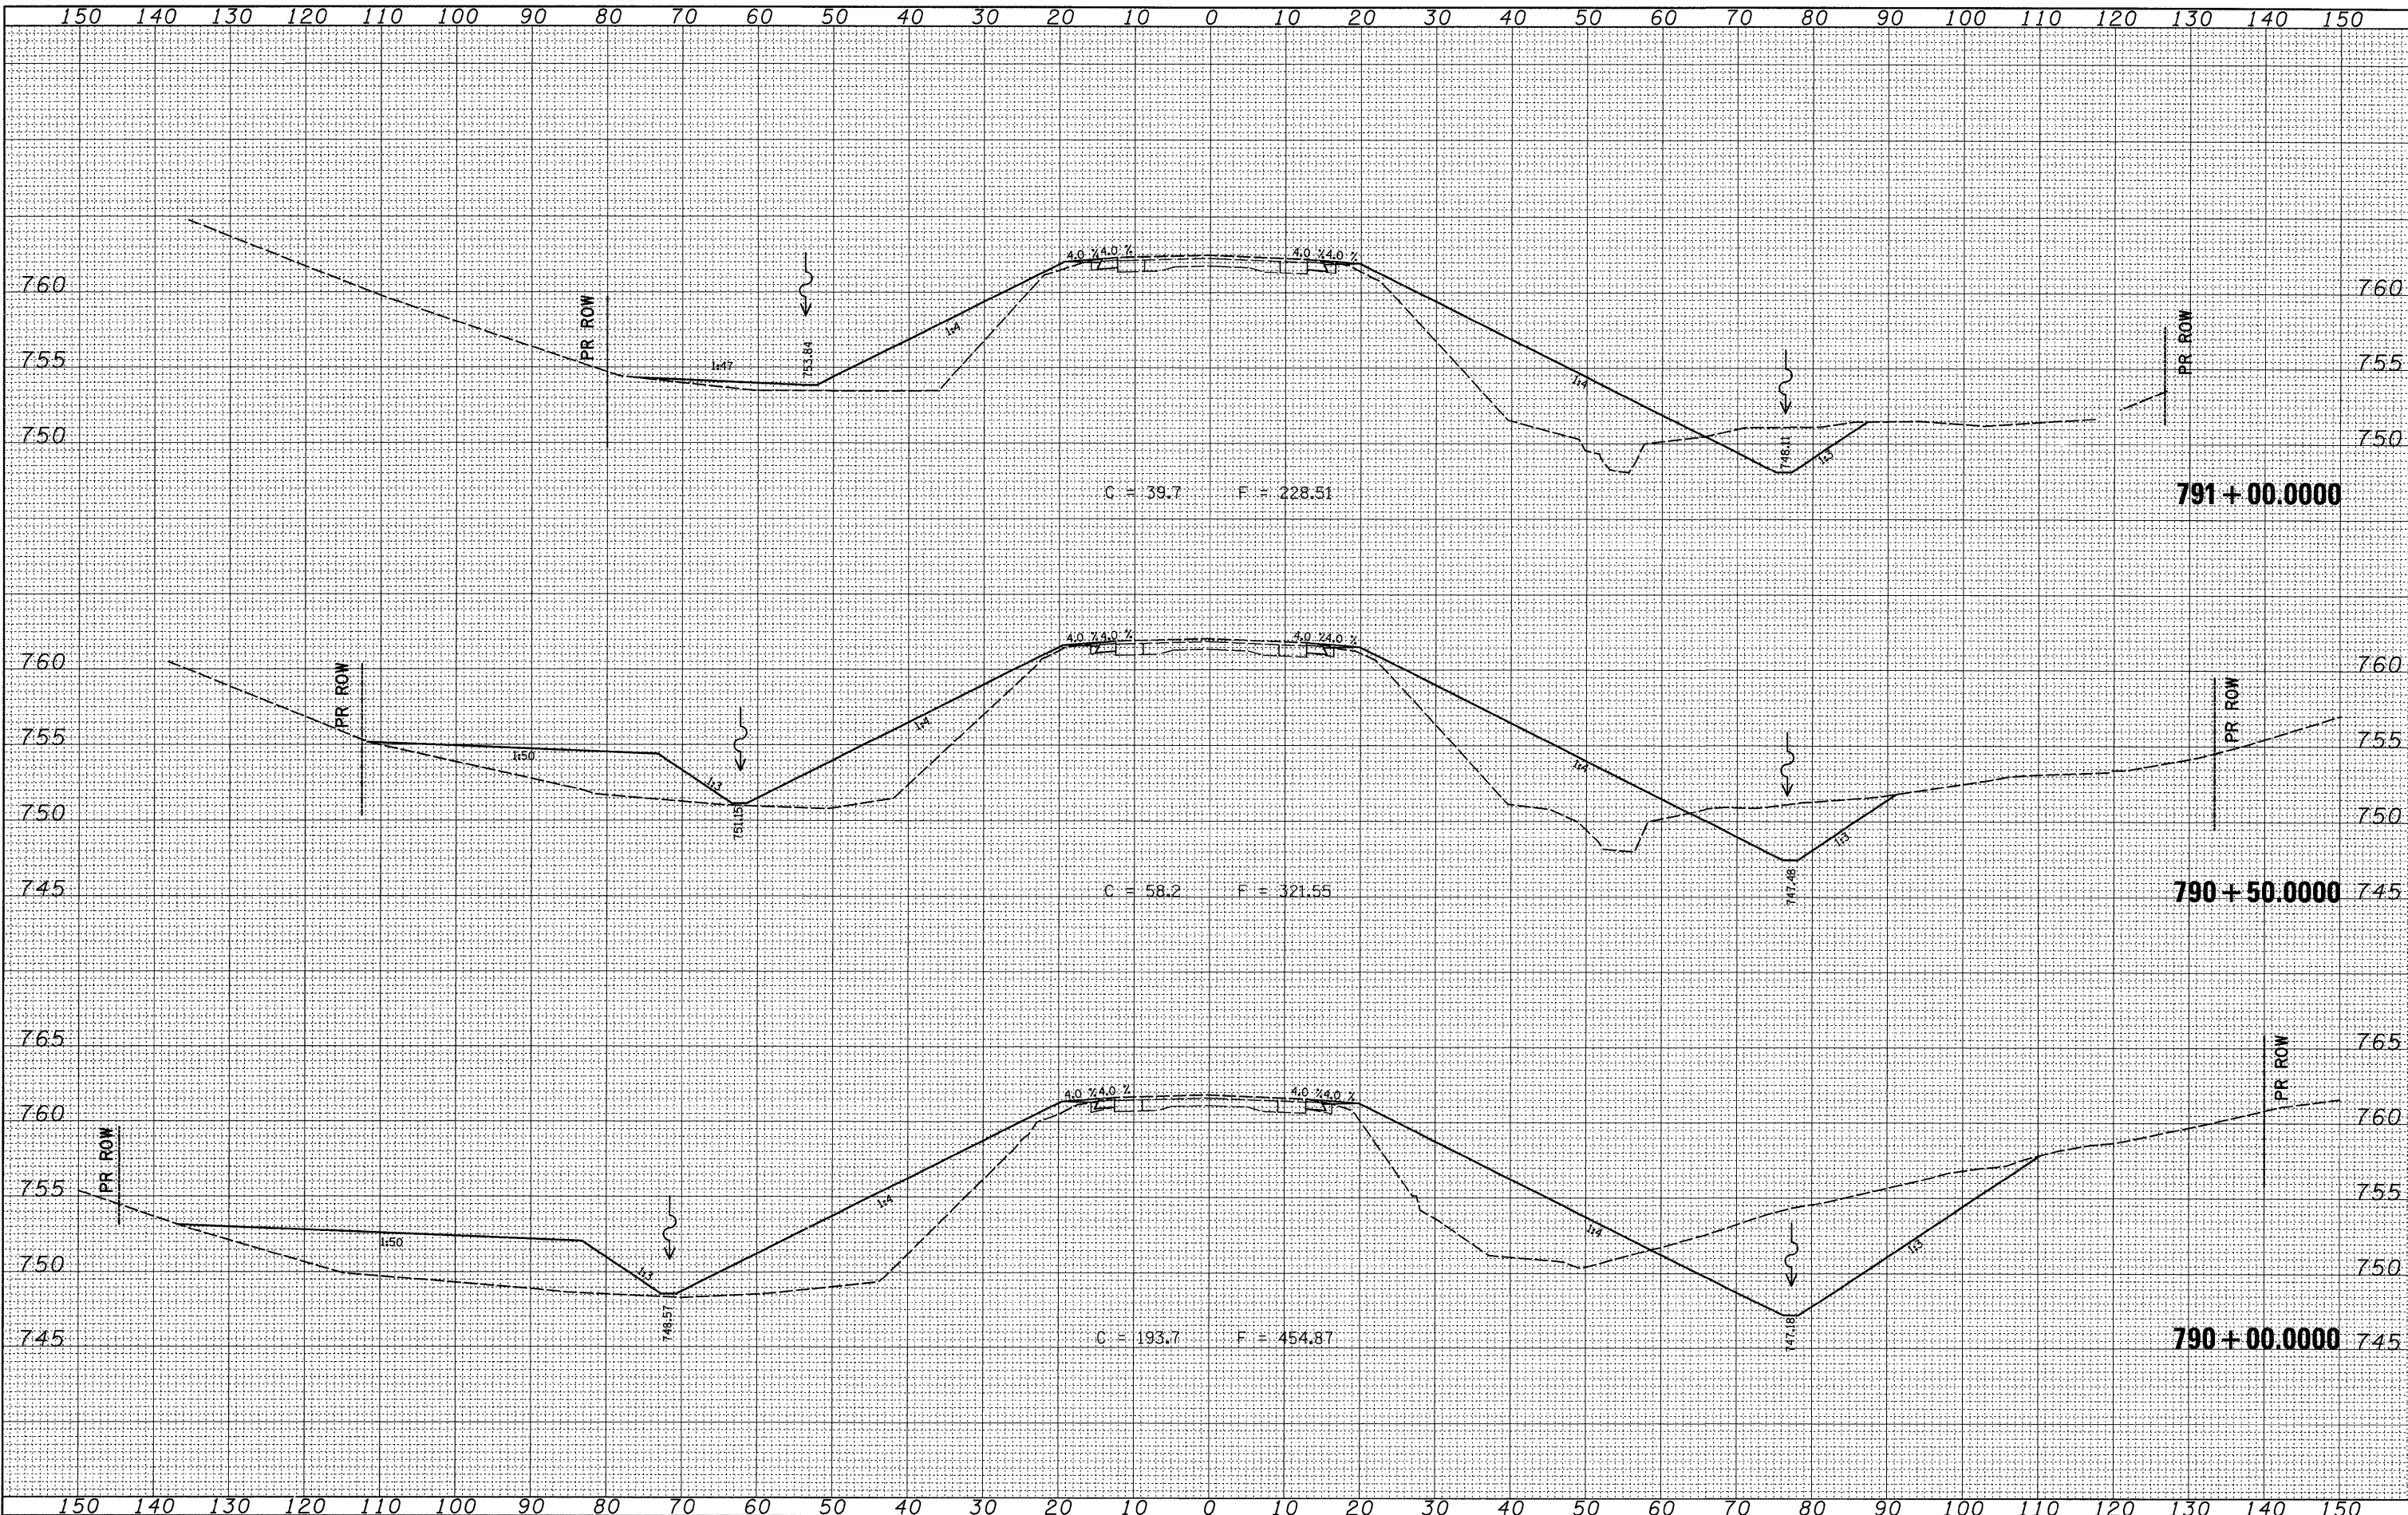

FILE NAME =  
 c:\pw\_work\pwsdot\Ford\jd\dms33831\d85307.xml.dgr

USER NAME = fordjd  
 DESIGNED -  
 DRAWN -  
 CHECKED -  
 DATE -

REVISÉ -  
 REVISÉ -  
 REVISÉ -  
 REVISÉ -

PLÓT SCALE = 10.0000' / IN.  
 PLÓT DATE = Tue Mar 10 08:24:46 2009

**STATE OF ILLINOIS  
 DEPARTMENT OF TRANSPORTATION**

**US 150**

SCALE: SHEET NO. OF SHEETS STA. 790+00.0000 TO STA. 791+00.0000

F.A. RTE.	SECTION	COUNTY	TOTAL SHEETS	SHEET NO.
1188	118T	Henry	52	45
CONTRACT NO. 64D13				
ILLINOIS FED. AID PROJECT				