

 ADA RAMP SEE DETAILS  
 NOTE:  
 SEE DETAILS FOR ANNIE GLIDDEN WORK

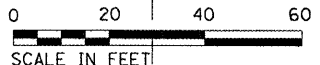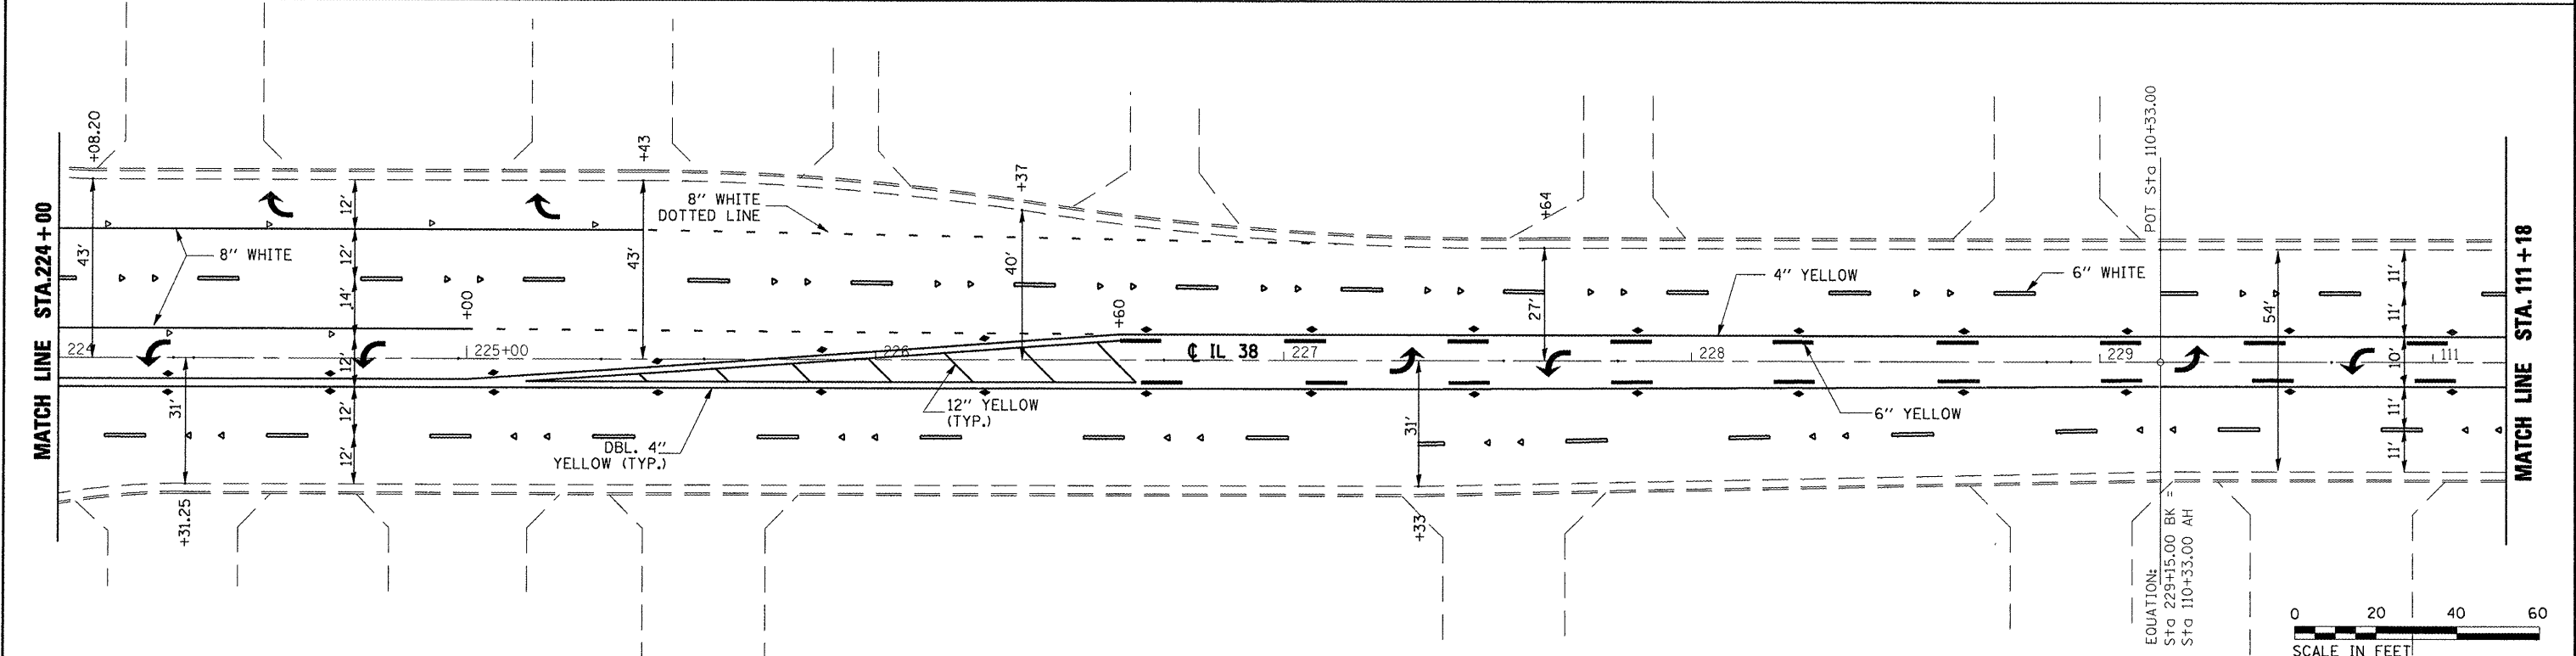

FILE NAME =	USER NAME = corcoran	DESIGNED -	REVISED -	<b>STATE OF ILLINOIS DEPARTMENT OF TRANSPORTATION</b>	<b>IL 38 (LINCOLN HIGHWAY) PLAN SHEET</b>	F.A.P. 567 SECTION (34)RS-5 & (7)RS-3,1 COUNTY DEKALB CONTRACT NO. 66747	TOTAL SHEETS 35 SHEET NO. 15
ca:\pwork\pwork\corcoran\d0120874\d066747-sht-plan.dgn	PLOT SCALE = 48.0000' / IN.	DRAWN -	REVISED -				
	PLOT DATE = Mar 19, 2009 11:25:54 AM	CHECKED -	REVISED -				
		DATE -	REVISED -				

SCALE: 1" = 20' SHEET NO. OF SHEETS STA. 218+00 TO STA. 111+18

ILLINOIS FED. AID PROJECT