

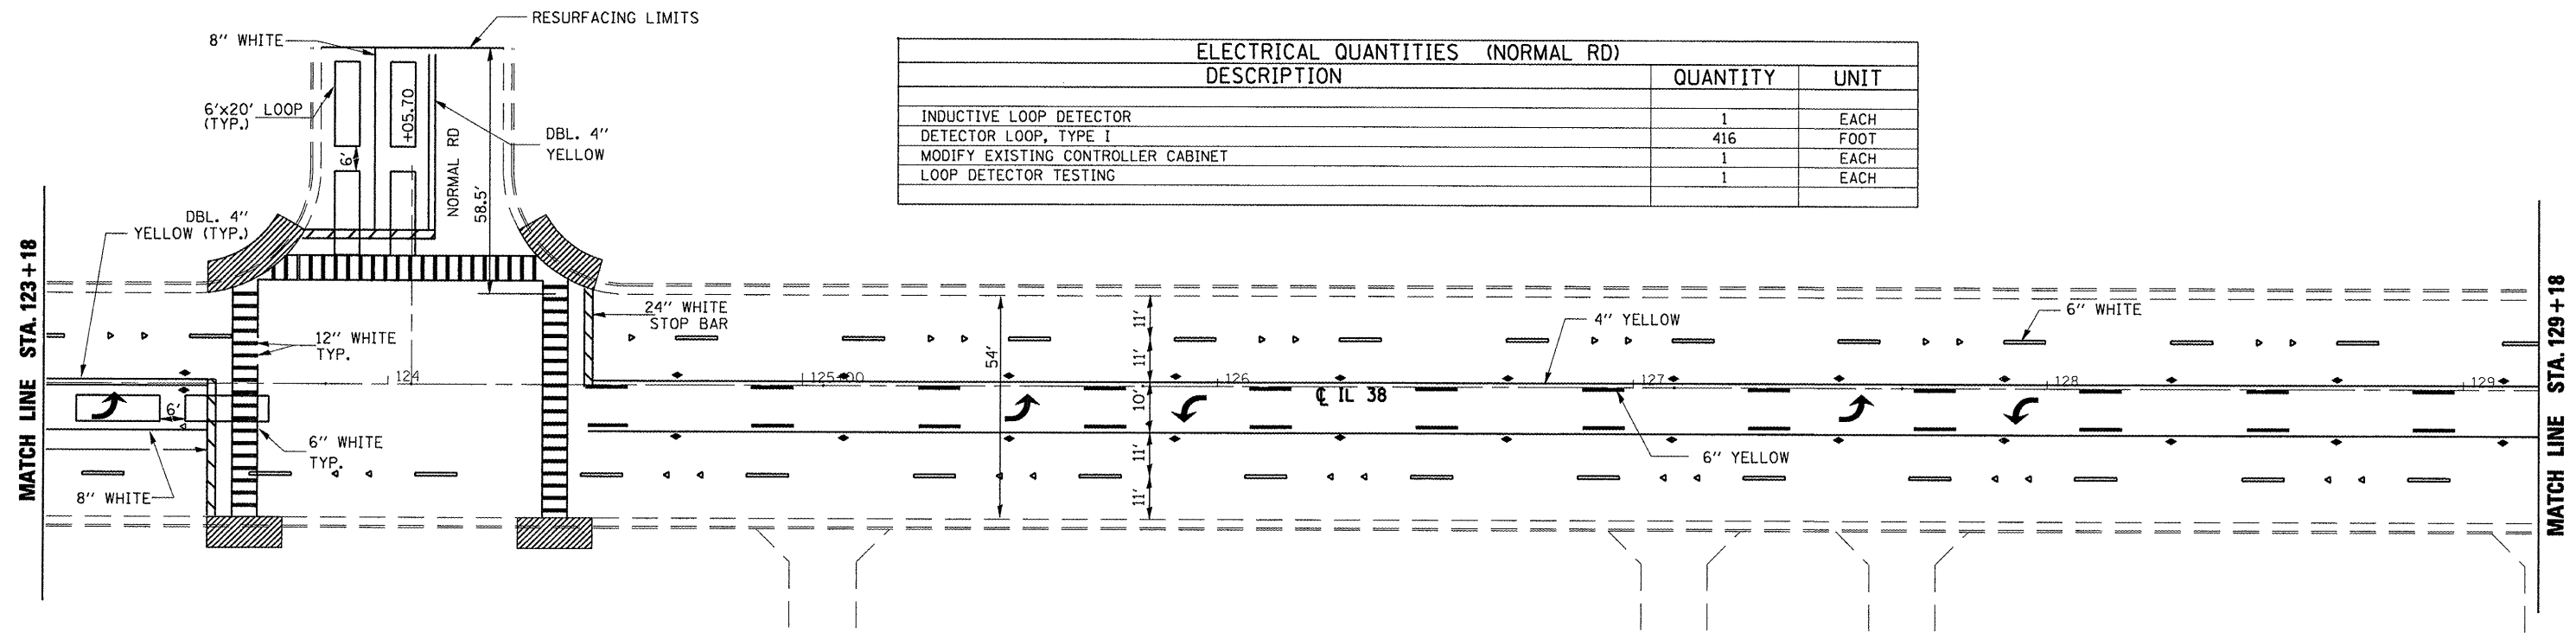


ELECTRICAL QUANTITIES (NORMAL RD)		
DESCRIPTION	QUANTITY	UNIT
INDUCTIVE LOOP DETECTOR	1	EACH
DETECTOR LOOP, TYPE I	416	FOOT
MODIFY EXISTING CONTROLLER CABINET	1	EACH
LOOP DETECTOR TESTING	1	EACH

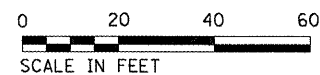

 ADA RAMPS SEE DETAILS

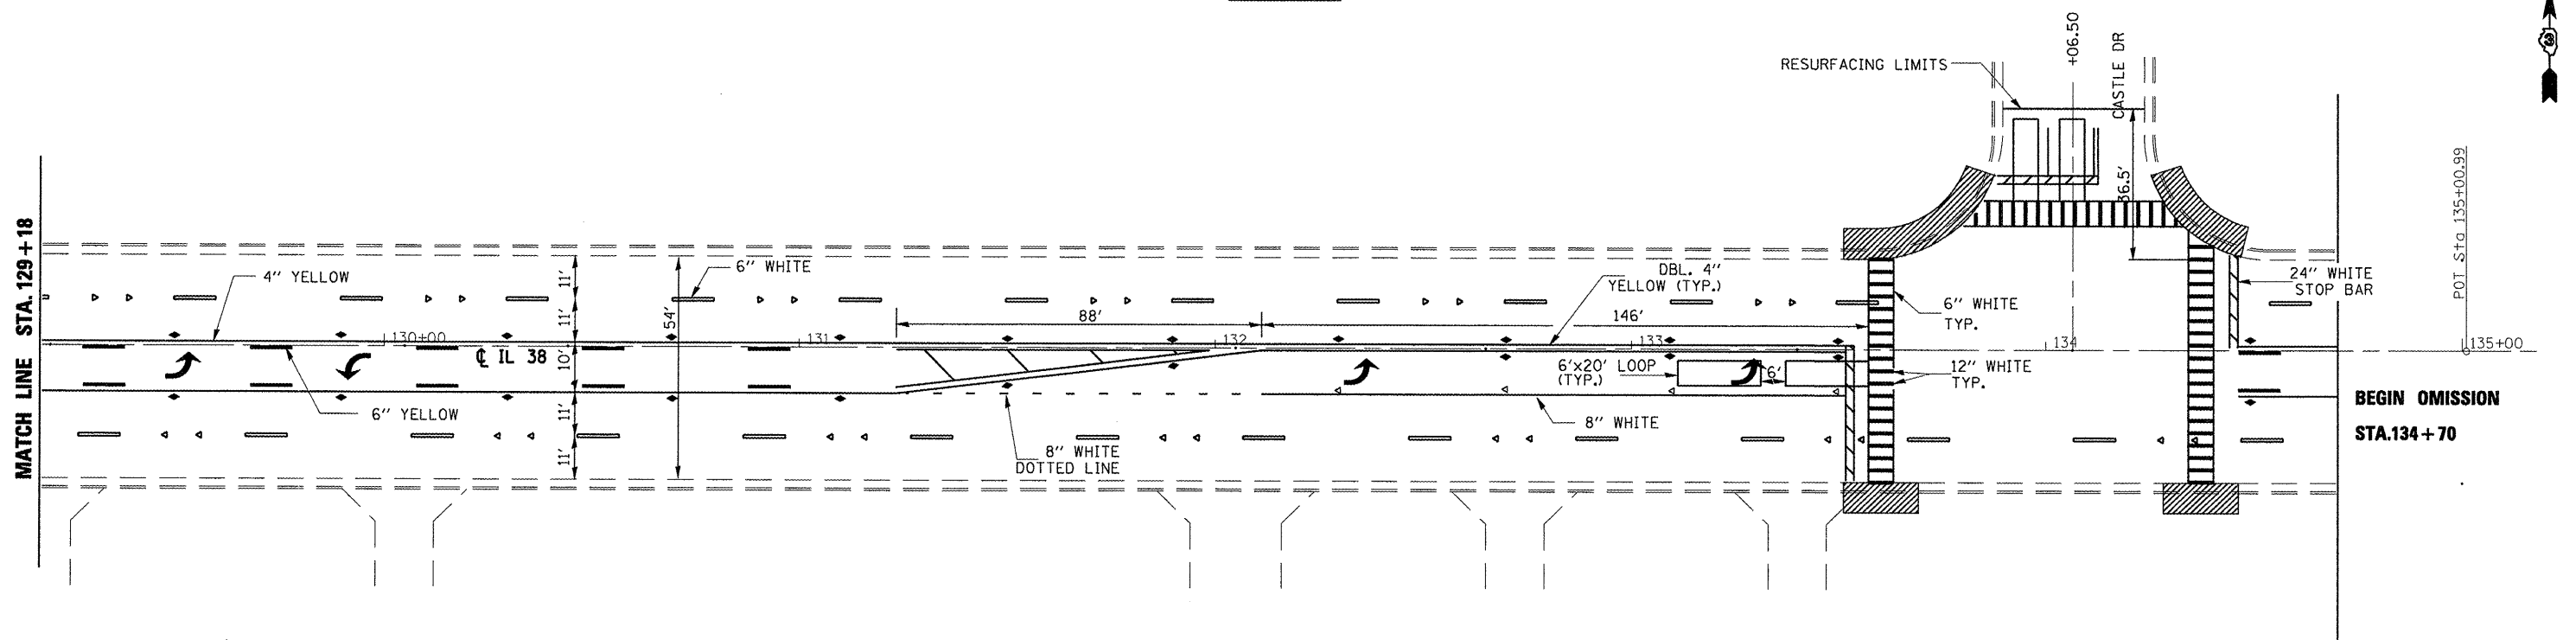

FILE NAME =	USER NAME = corcoranlm	DESIGNED -	REVISED -
c:\pwwork\pwwid\corcoranlm\d0120874\d	666747-sht-plan.dgn	DRAWN -	REVISED -
	PLOT SCALE = 40,0000' / IN.	CHECKED -	REVISED -
	PLOT DATE = Mar 19, 2009 - 10:44:33 AM	DATE -	REVISED -

STATE OF ILLINOIS
DEPARTMENT OF TRANSPORTATION

IL 38 (LINCOLN HIGHWAY)
PLAN SHEET

SCALE: 1" = 20' SHEET NO. OF SHEETS STA. 123+18 TO STA. 134+70

F.A.P. RTE.	SECTION	COUNTY	TOTAL SHEETS	SHEET NO.
567	(34)RS-5 & (7)RS-3,I	DEKALB	35	17
CONTRACT NO. 66747			ILLINOIS FED. AID PROJECT	