


FINAL SURVEY	SURVEYED	DATE
NOTE BOOK	PLOTTED	
NO.	TEMPLATE	
	AREAS	
	CHECKED	

ORIGINAL SURVEY	SURVEYED	DATE
NOTE BOOK	PLOTTED	
NO.	TEMPLATE	
	AREAS	
	CHECKED	

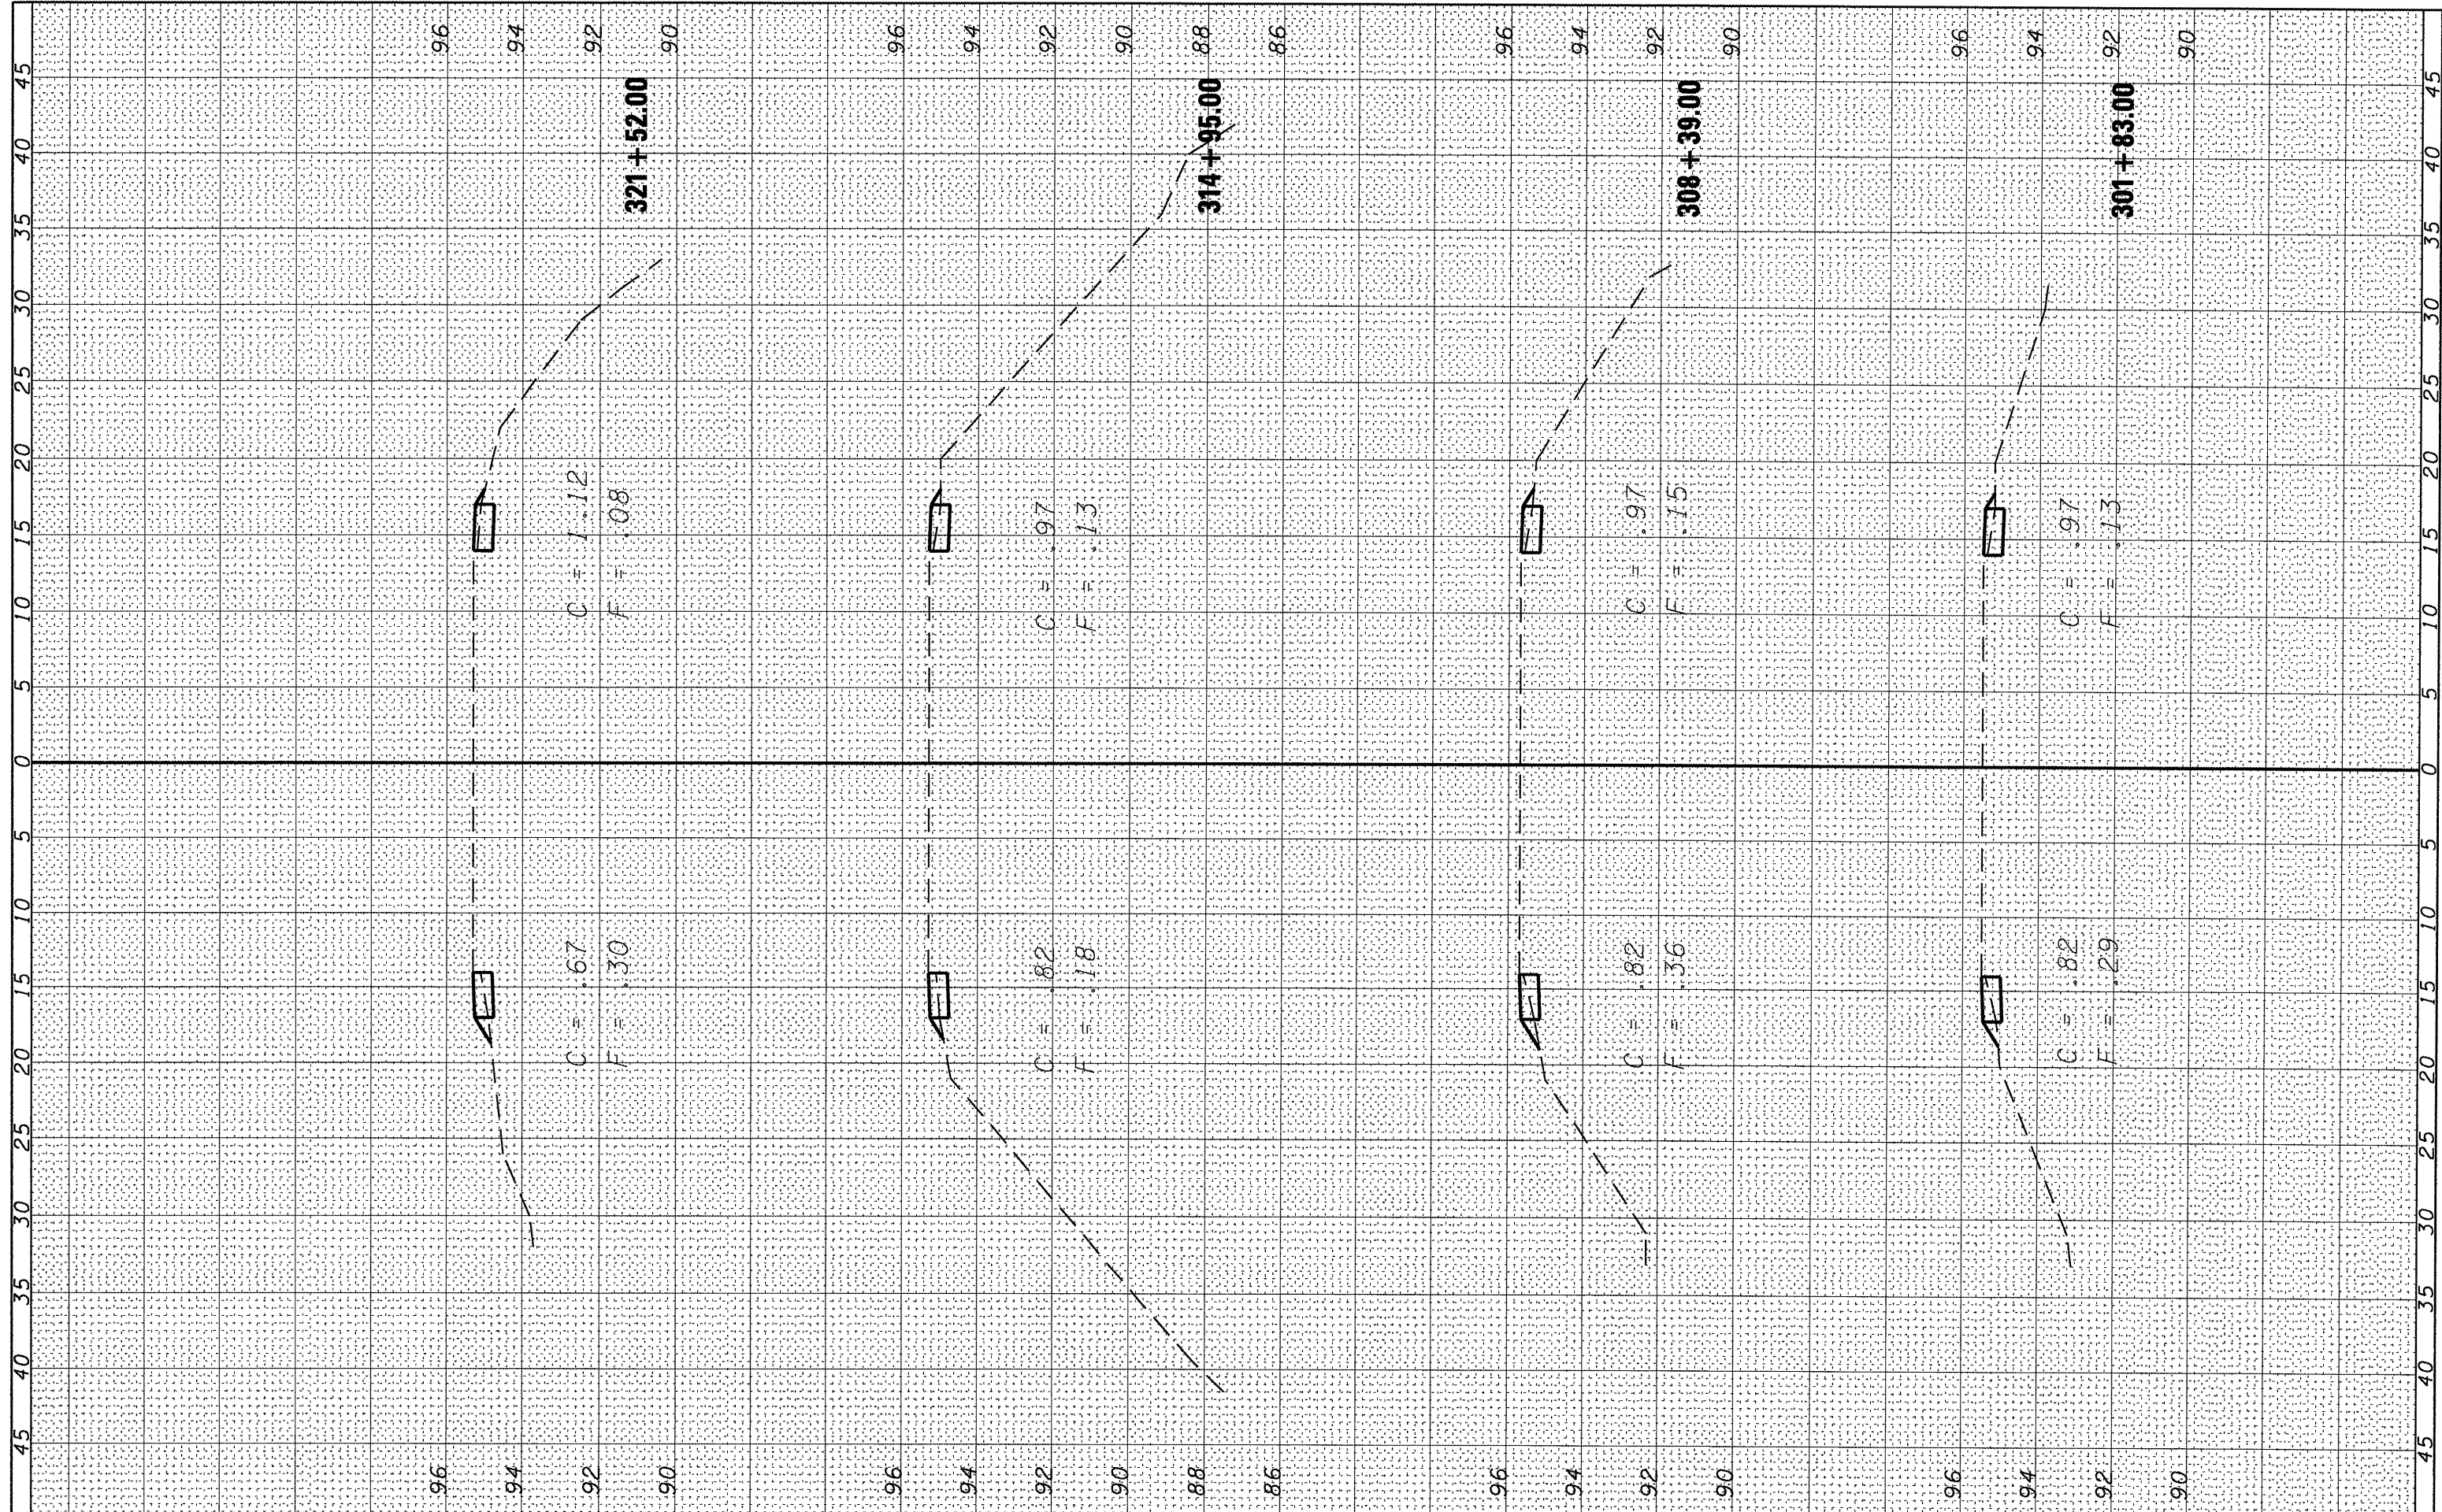

FILE NAME = c:\pwork\psidot\corcoran\m\dms60916\0366779-SHT-XSEC.dgn
 USER NAME = corcoranlm
 PLOT SCALE = 10.0000" / IN.
 PLOT DATE = Mar 13, 2009 - 02:36:16 PM

DESIGNED -	REVISED -
DRAWN -	REVISED -
CHECKED -	REVISED -
DATE -	REVISED -

**STATE OF ILLINOIS
DEPARTMENT OF TRANSPORTATION**

SCALE:	SHEET NO.	OF	SHEETS	STA. 301+83.00	TO STA. 321+52.00
--------	-----------	----	--------	----------------	-------------------

F.A.P. RTE.	SECTION	COUNTY	TOTAL SHEETS	SHEET NO.
311	(4,5) I-1	LASALLE	19	19
CONTRACT NO. 66779				
ILLINOIS FED. AID PROJECT				