


**TYPICAL SECTION  
MAINLINE**  
M.M. 187.70 TO M.M. 215.00

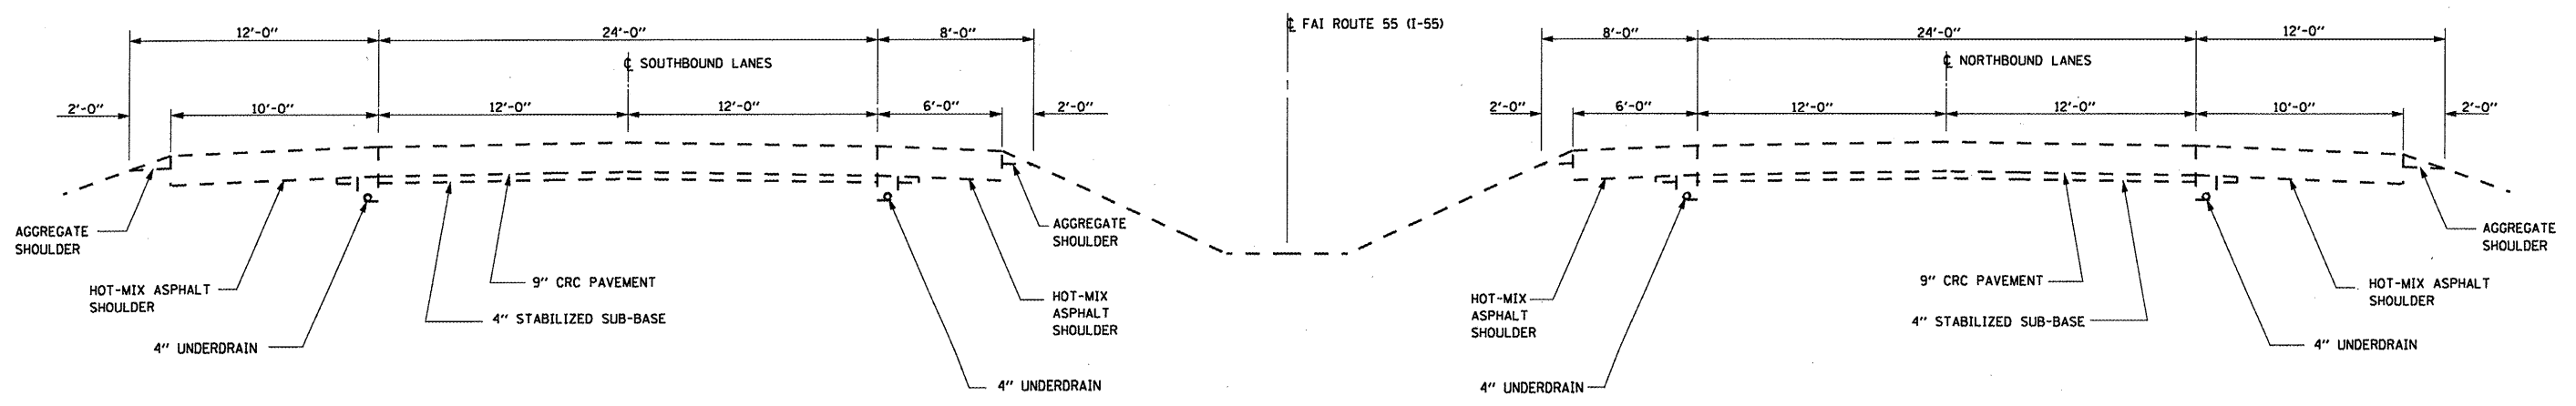

**TYPICAL SECTION  
MAINLINE**  
M.M. 215.00 TO M.M. 218.07

FILE NAME =	USER NAME = woodshankr1	DESIGNED - RON WOODSHANK	REVISED -	<b>STATE OF ILLINOIS DEPARTMENT OF TRANSPORTATION</b>	<b>TYPICAL SECTIONS</b>	F.A.I. RTE.	SECTION	COUNTY	TOTAL SHEETS	SHEET NO.	
c:\pwwork\pwwid\WOODSHANKR1\dms91693	0366940-detail1.dgn	DRAWN - RON WOODSHANK	REVISED -			55	VARIOUS		13	4	
	PLOT SCALE = 1/8" = 100'-0" / IN.	CHECKED -	REVISED -			* LIVINGSTON AND GRUNDY		CONTRACT NO. 66940			
	PLOT DATE = Mar 31, 2009 - 11:18:36 AM	DATE -	REVISED -			ILLINOIS					
					SCALE: _____	SHEET NO. 1 OF 2 SHEETS		STA. _____ TO STA. _____			