


STA. 22+40 TO STA. 25+88.6

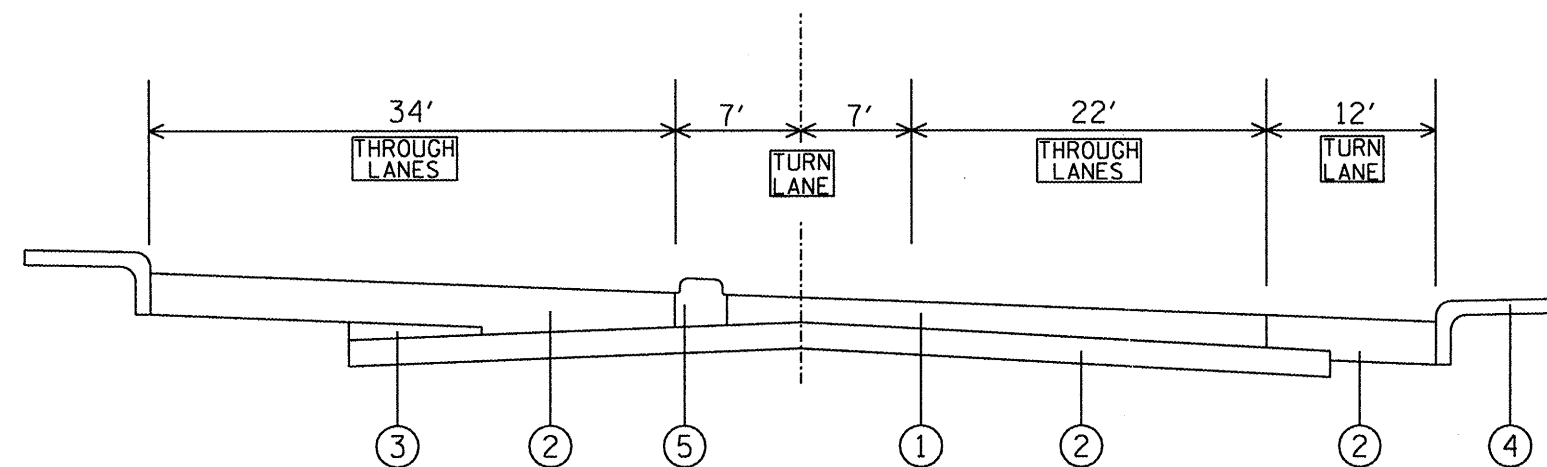

STA. 25+88.6 TO STA. 27+75
STA. 34+05 TO STA. 36+16

LEGEND

- ① EXISTING PCC RESURFACING (5"-10" VARIABLE)
- ② EXISTING PCC PAVEMENT 10"
- ③ EXISTING STABILIZED BASE COURSE
- ④ EXISTING COMBINATION CURB & SIDEWALK
- ⑤ EXISTING PCC MEDIAN (VARIABLE WIDTH 0'-14')

FILE NAME = aht-plandgn	USER NAME = longsr	DESIGNED - ---	REVISED - ---
		DRAWN - ---	REVISED - ---
	PLOT SCALE = 1/8" = 1' / IN.	CHECKED - ---	REVISED - ---
	PLOT DATE = 3/9/2009	DATE - ---	REVISED - ---

STATE OF ILLINOIS
DEPARTMENT OF TRANSPORTATION

TYPICAL SECTIONS

SCALE: NOT TO SCALE SHEET NO. ___ OF ___ SHEETS STA. _____ TO STA. _____

F.A.P. 64	SECTION	COUNTY	TOTAL SHEETS	SHEET NO.
IS 24	(BCS)I	PEORIA	7	5
CONTRACT NO. 68066			ILLINOIS FED. AID PROJECT	