


PROPOSED TYPICAL SECTION  
(WAR MEMORIAL DRIVE)  
STA. 225+00 TO STA. 230+50

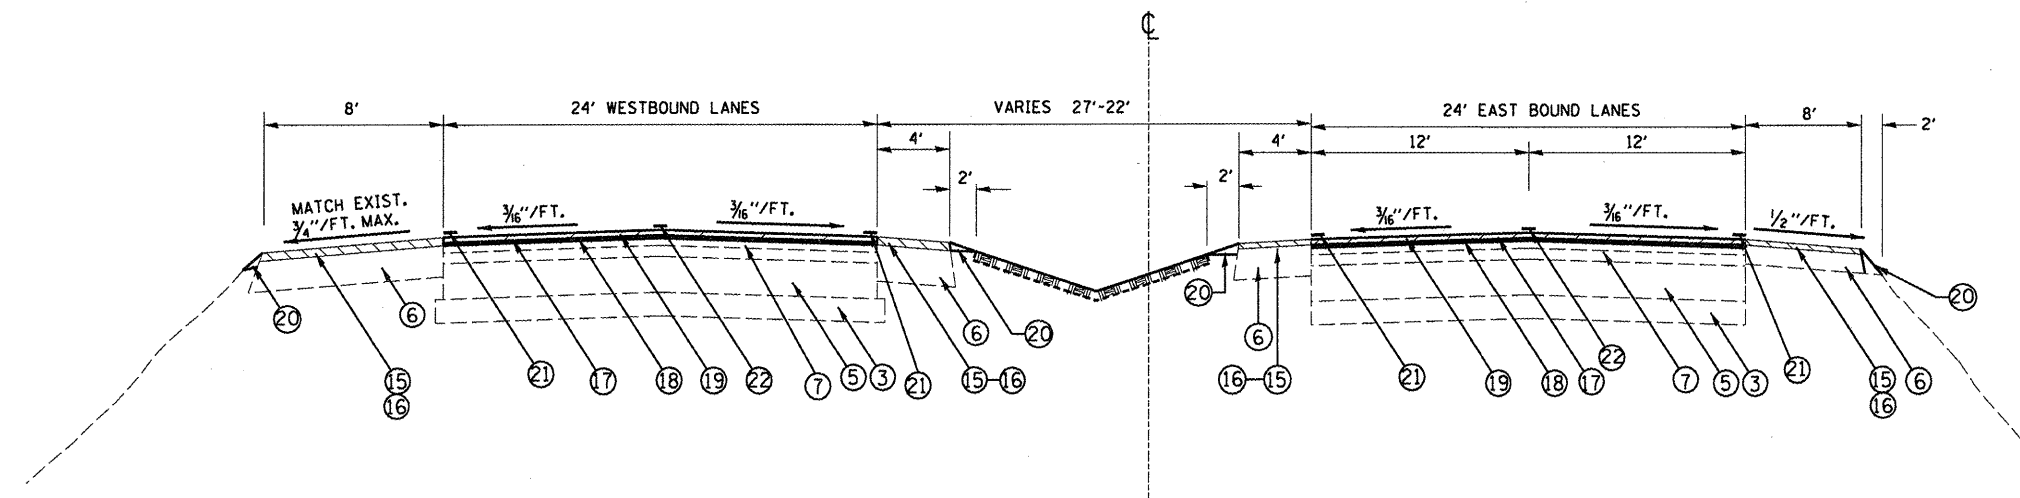

PROPOSED TYPICAL SECTION  
(WAR MEMORIAL DRIVE)  
STA. 230+50 TO STA. 239+60

**LEGEND**

- 1 EXIST. CONC. CURB & GUTTER
- 2 EXIST. CONC. MEDIAN SURF. 4"
- 3 EXIST. SUB-BASE GRAN. MATL.
- 4 EXIST. P.C.C. BASE COURSE
- 5 EXIST. P.C.C. PAVEMENT 10"
- 6 EXIST. HMA. SHOULDER 8"
- 7 EXIST. HMA. CONC. OVERLAY 4 3/4 "
- 8 EXIST. P.C.C. SIDEWALK 4"
  
- 15 PROP. HMA. SURF. REM (CM) 1 1/2 "
- 16 PROP. HMA. SHOULDERS 1 1/2 "
- 17 PROP. HMA. SURF. REM (CM) 2 1/4 "
- 18 PROP. POLY. LEVELING BINDER (MM), IL-4.75, N50 3/4 "
- 19 PROP. POLY. HMA. SURF. CRSE., MIX "E", N70, 1 1/2"
- 20 PROP. AGGREGATE SHOULDER TY. B
- 21 PROP. EPOXY PAVT. MARKING LINE
- 22 PROP. PREF. PLASTIC PAVT. MARKING LINE

FILE NAME = 68293.dgn	USER NAME = tsdelebl	DESIGNED - SOBHI LABADIDI	REVISED -	<b>STATE OF ILLINOIS DEPARTMENT OF TRANSPORTATION</b>	<b>TYPICAL SECTIONS - US 150</b>		F.A.P. RTE. 317	SECTION (117,111RS-3)	COUNTY PEORIA	TOTAL SHEETS 48	SHEET NO. 9	
	PLOT SCALE = 100.0000 "/ IN.	CHECKED -	REVISED -				SCALE: SHEET NO. OF SHEETS STA. 221+00 TO STA. 230+50		CONTRACT NO. 68293		ILLINOIS FED. AID PROJECT	
	PLOT DATE = 3/19/2009	DATE -	REVISED -									