


PROPOSED TYPICAL SECTION  
UNIVERSITY ST. - LOOKING SOUTH  
STA. 10+00 TO STA. 11+64

**LEGEND**

- 1 EXIST. CONC. CURB & GUTTER
- 2 EXIST. CONC. MEDIAN SURF. 4"
- 3 EXIST. SUB-BASE GRAN. MATL.
- 4 EXIST. P.C.C. BASE COURSE
- 5 EXIST. P.C.C. PAVEMENT 10"
- 6 EXIST. HMA. SHOULDER 8"
- 7 EXIST. HMA. CONC. OVERLAY 4 3/4 "
- 8 EXIST. P.C.C. SIDEWALK 4"
  
- 15 PROP. HMA. SURF. REM (CM) 1 1/2 "
- 16 PROP. HMA. SHOULDERS 1 1/2 "
- 17 PROP. HMA. SURF. REM (CM) 2 1/4 "
- 18 PROP. POLY. LEVELING BINDER (MM), IL-4.75, N50 3/4 "
- 19 PROP. POLY. HMA. SURF. CRSE., MIX "E", N70, 1 1/2"
- 20 PROP. AGGREGATE SHOULDER TY. B
- 21 PROP. EPOXY PAVT. MARKING LINE
- 22 PROP. PREF. PLASTIC PAVT. MARKING LINE

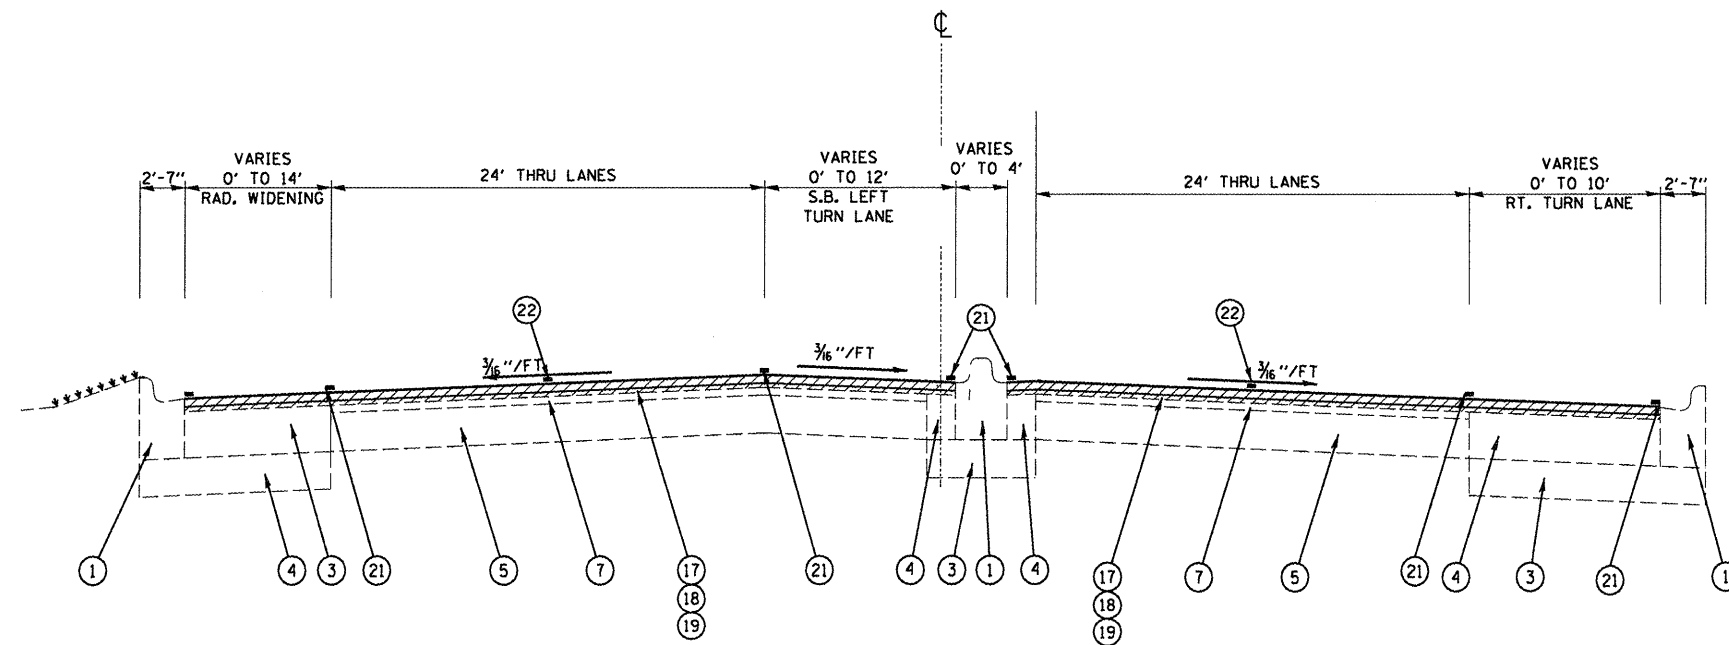

PROPOSED TYPICAL SECTION  
UNIVERSITY ST. - LOOKING NORTH  
STA. 8+70 TO STA. 10+00

FILE NAME = 68293.dgn	USER NAME = tsidelbl	DESIGNED - SOBHI LABADIDI	REVISED -	<b>STATE OF ILLINOIS DEPARTMENT OF TRANSPORTATION</b>	<b>TYPICAL SECTION - UNIVERSITY ST.</b>		F.A.P. RTE. 317	SECTION 017,11RS-3	COUNTY PEORIA	TOTAL SHEETS 48	SHEET NO. 17	
	PLOT SCALE = 1/8" = 100.0145' / IN.	CHECKED -	REVISED -				SCALE: _____ SHEET NO. ___ OF ___ SHEETS STA. 4+85 TO STA. 13+20		CONTRACT NO. 68293		ILLINOIS FED. AID PROJECT	
	PLOT DATE = 3/19/2009	DATE -	REVISED -									