



**CASE 3 : WITH HOT MIX ASPHALT SURFACE REMOVAL (COLD MILLING)
TIE-IN TO EXISTING BITUMINOUS TAPER**

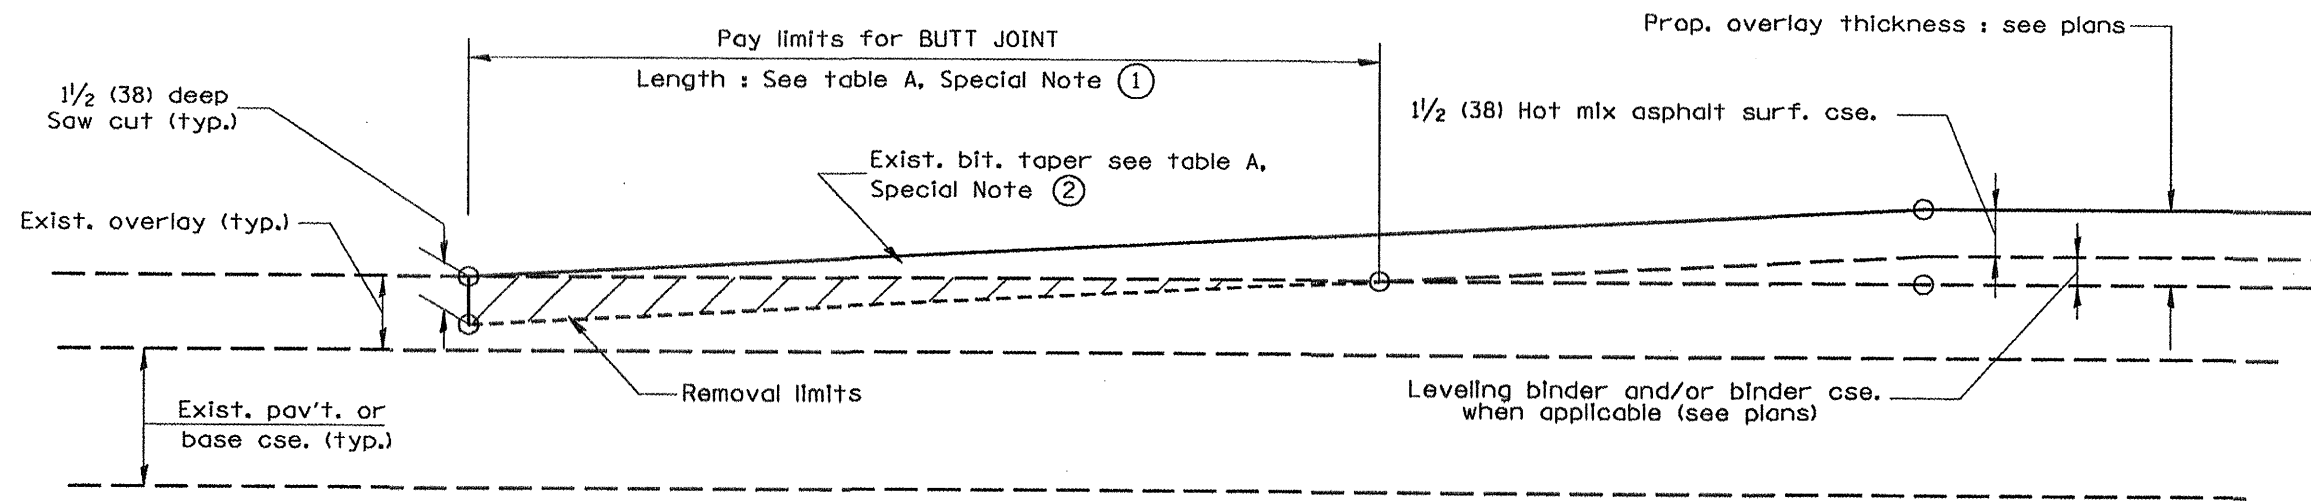

**CASE 4 : NO HOT MIX ASPHALT SURFACE REMOVAL (COLD MILLING)
TIE-IN TO EXISTING BITUMINOUS TAPER**

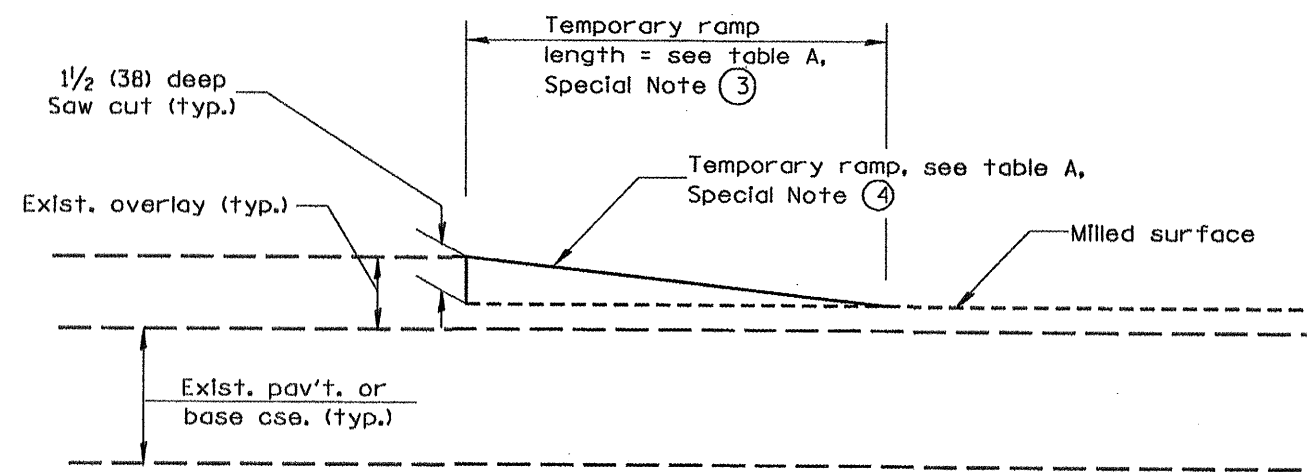

DETAIL TEMPORARY RAMP

All dimensions are in inches (millimeters) unless otherwise noted.

STATE OF ILLINOIS DEPARTMENT OF TRANSPORTATION		BUTT JOINTS		SHT. 2 OF 3 CADD STD. 406101-D4		NOT TO SCALE	
F.A.P. RTE. 685/618	SECTION 36RS-1(C-2)	COUNTY MCDONOUGH	TOTAL SHEETS 52	SHEET NO. 32	CONTRACT NO. 68406		
ILLINOIS FED. AID PROJECT							